




A New Mixed Use Project for

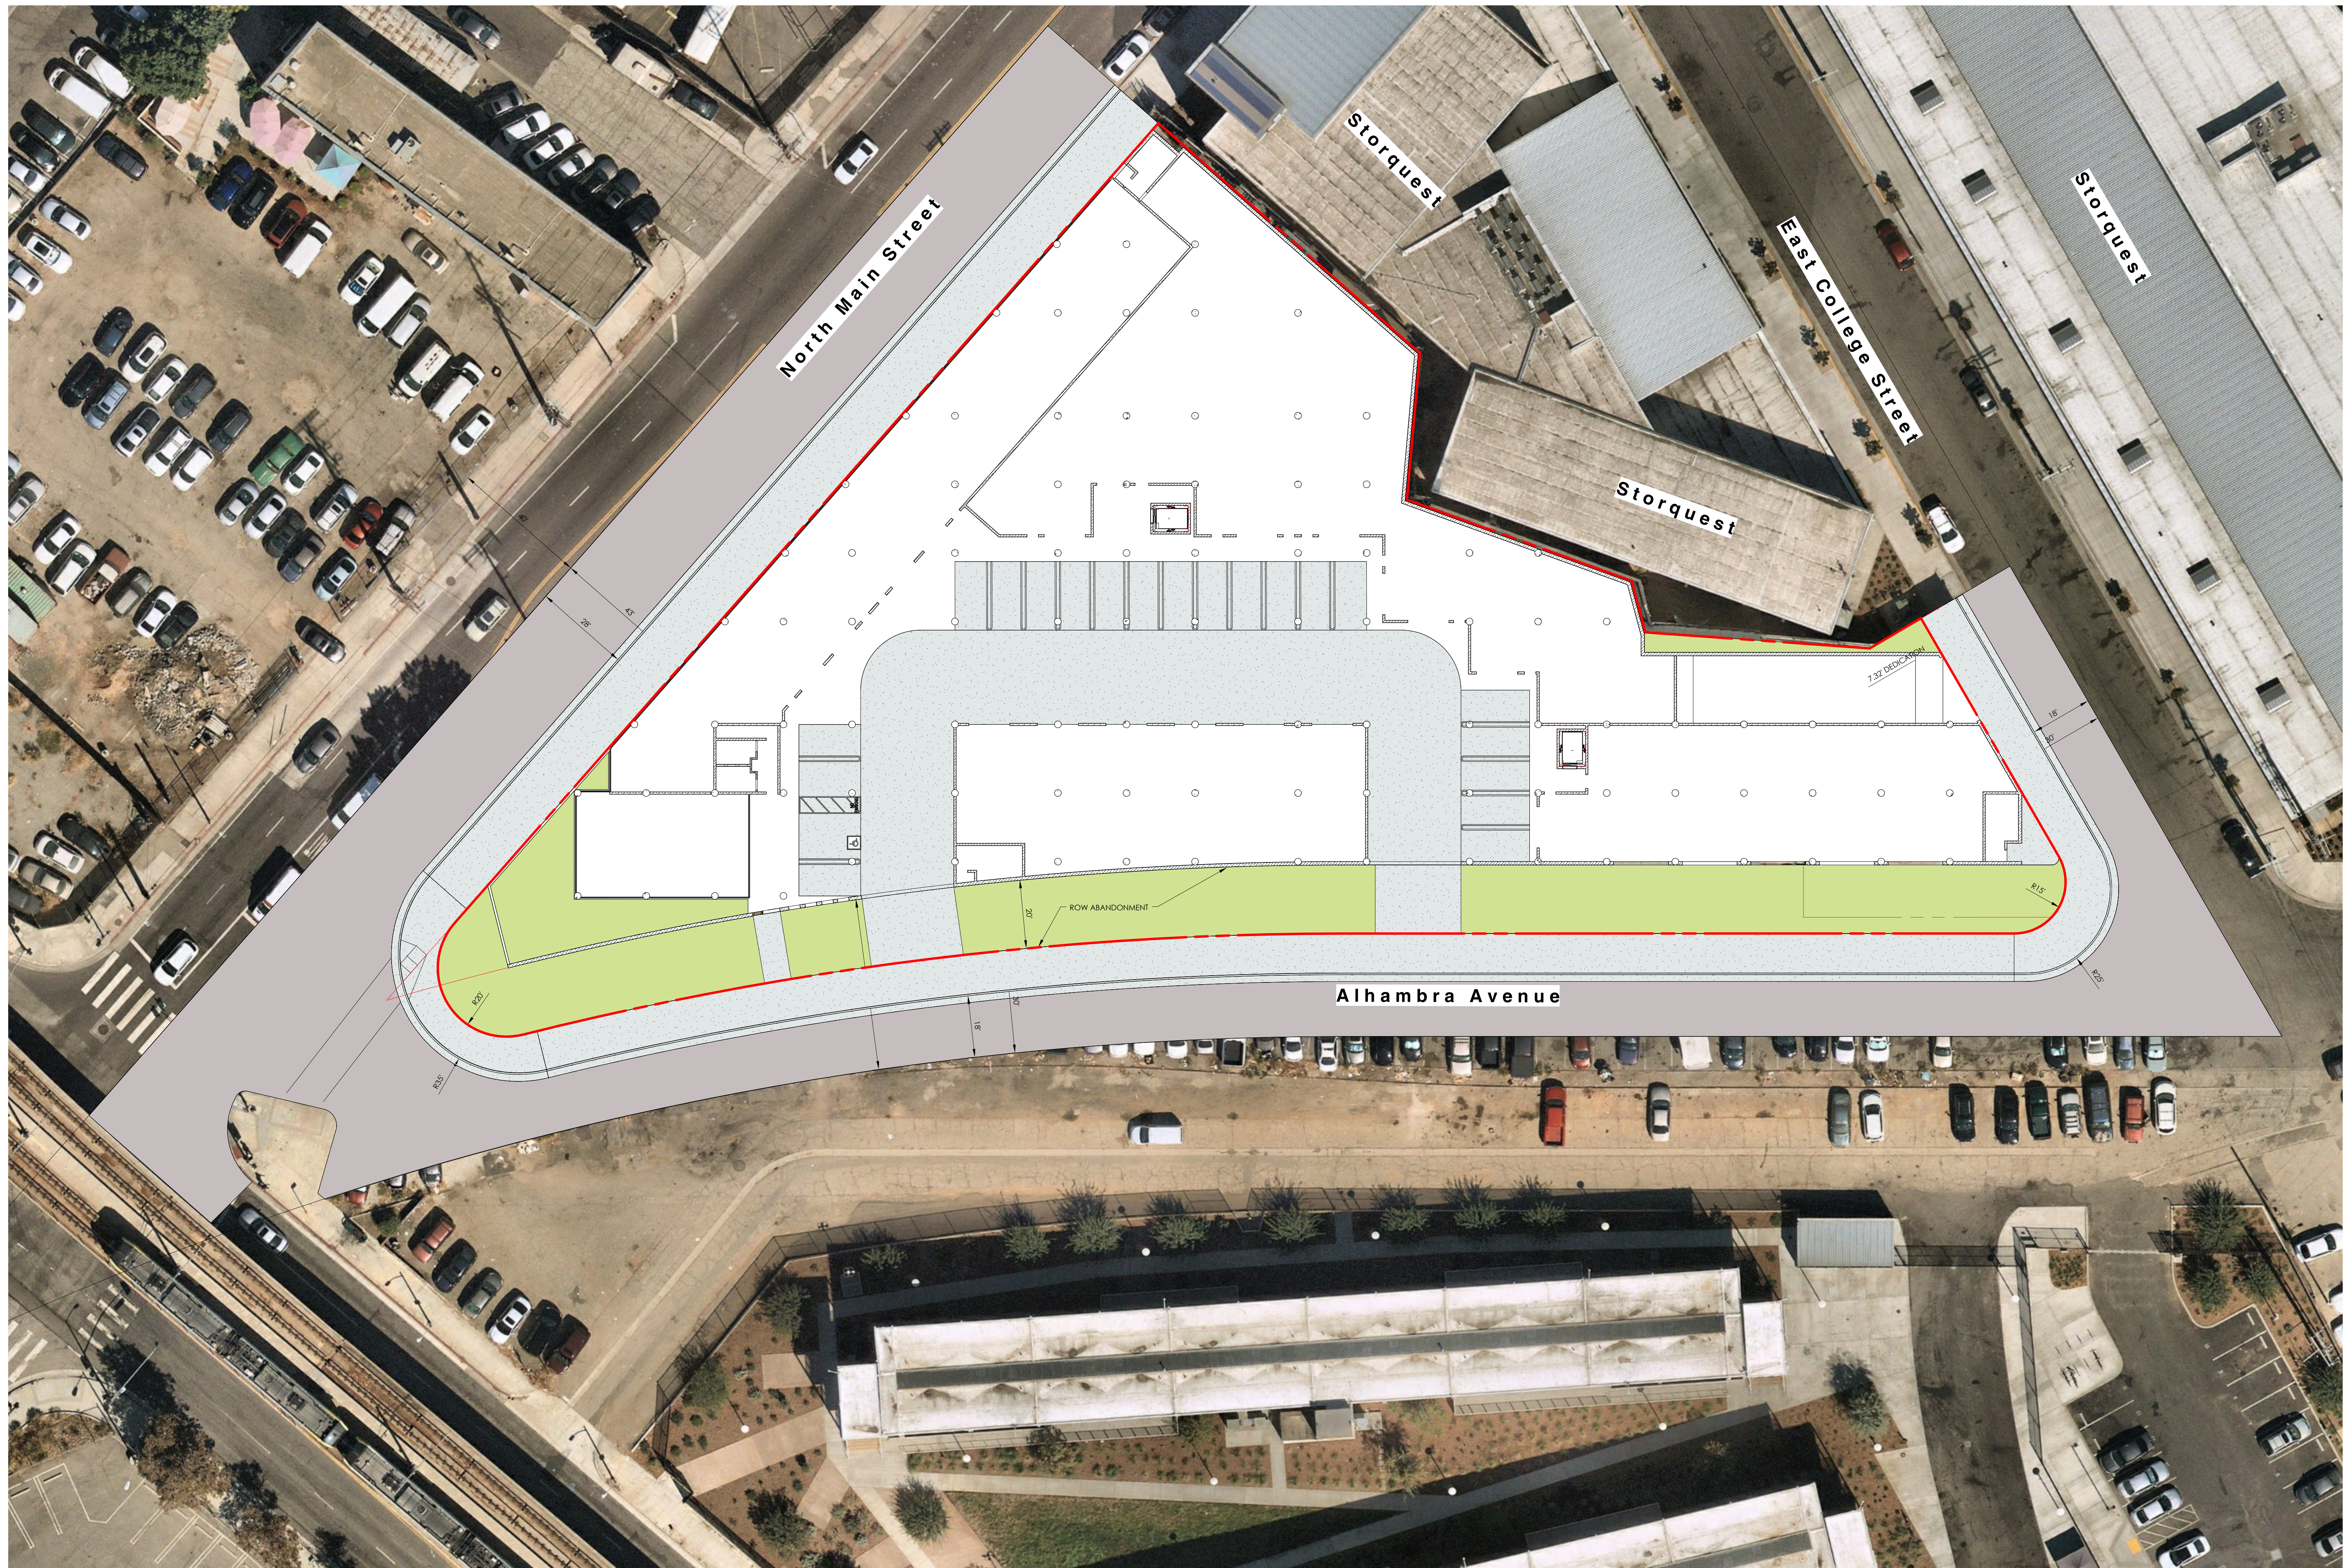

1033 Alhambra Avenue
Los Angeles, CA 90012



James Goodman ARCHITECTURE
An Architectural Corporation • Member American Institute of Architects

26901 Camino de Estrella, Suite A, Capistrano Beach, California 92624 949.493.0740 information@jgala.com

CPD Alhambra
Strand Engineering - Civil Engineering
B&B Associates - Structural Engineering

A-1.2

Site Plan

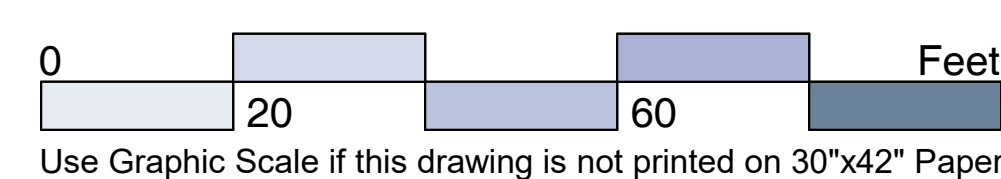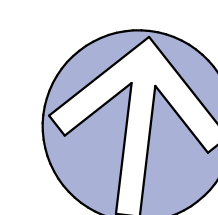

2201 SD05
January 31, 2023

