


CURVE	RADIUS	ARC LENGTH	CHORD LENGTH	CHORD BEARING	DELTA ANGLE
C1	2954.93'	337.00'	336.82'	N 07°35'22" W	06°32'04"

4.21
2.49
660

4.019 ACRES
FC# 836-00-2504

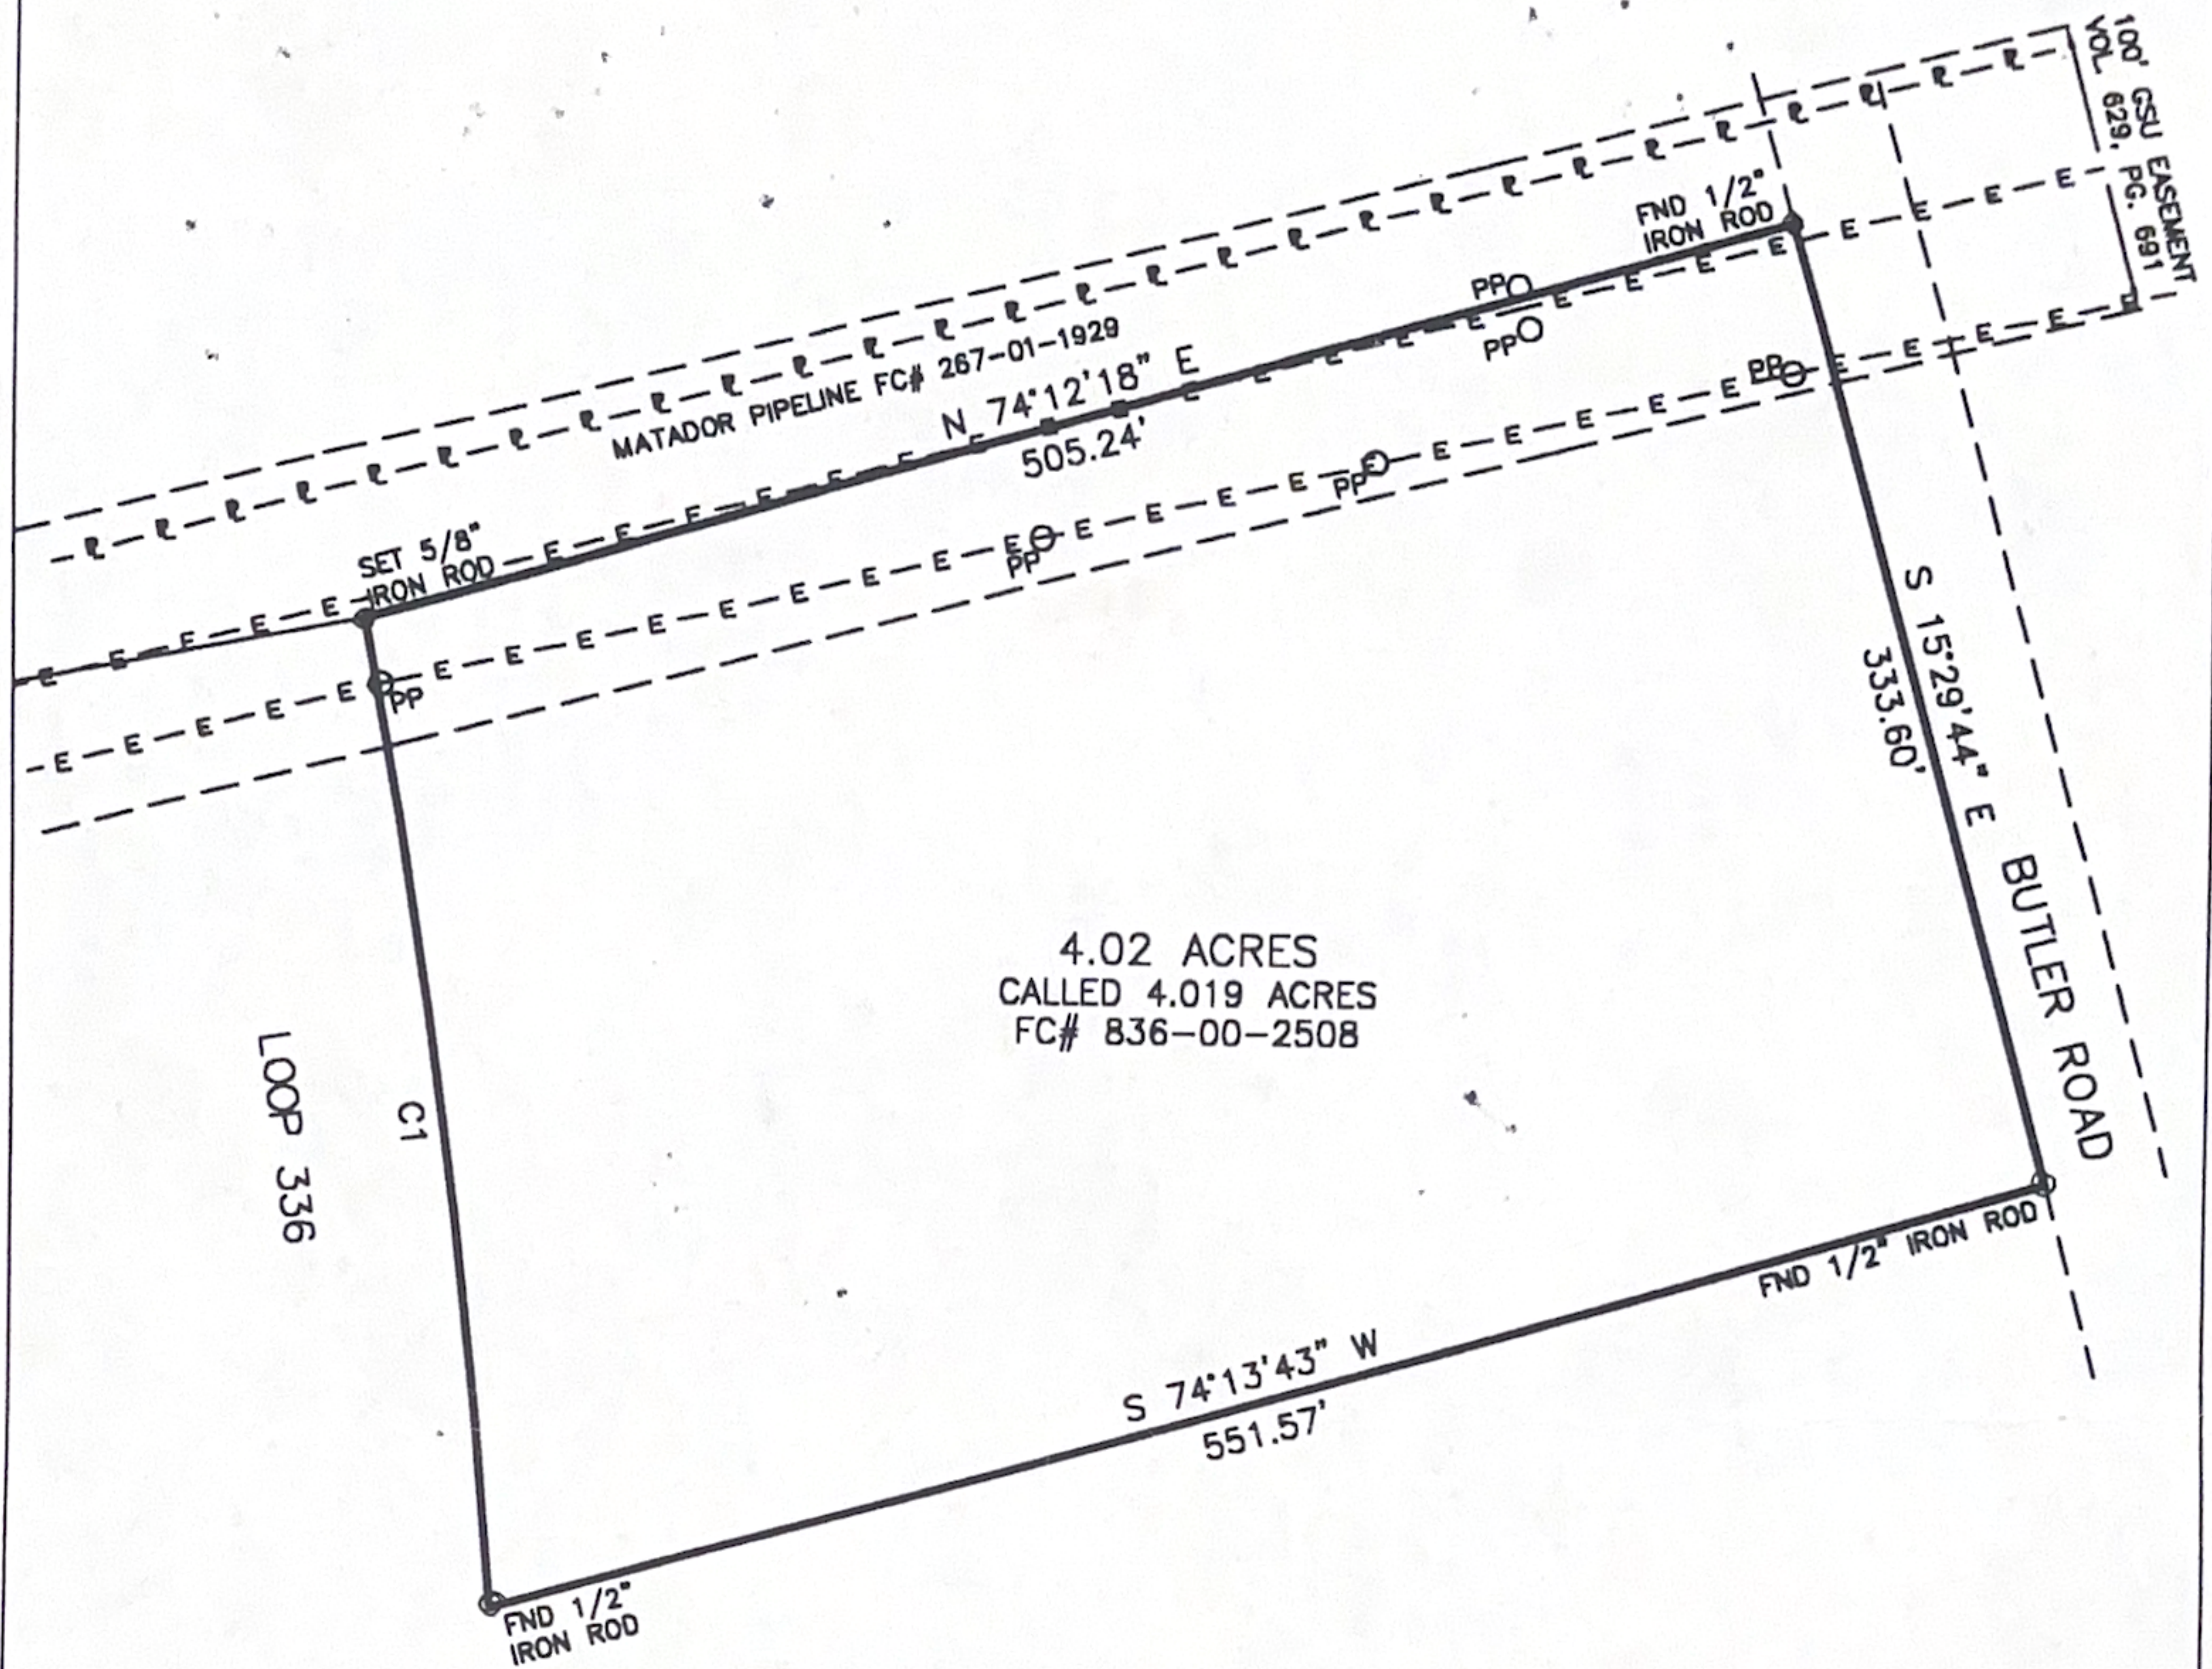

PLAT SHOWING SURVEY OF A 4.02 ACRE TRACT CALLED TO BE 4.019 ACRES AS DESCRIBED IN FILM CODE NO. 836-00-2508, REAL PROPERTY RECORDS, AND BEING LOCATED IN THE ROBERT KUYKENDALL SURVEY A-301, MONTGOMERY COUNTY, TEXAS.


SCALE 1"=100'

DATE: 02-11-03



THIS IS TO CERTIFY THAT THIS SURVEY WAS MADE ON THE GROUND, THAT THIS PLAT CORRECTLY REPRESENTS THE FACTS FOUND AT THE TIME OF THE SURVEY AND THAT THIS PROFESSIONAL SERVICE CONFORMS TO THE SPECIFICATIONS FOR A CATEGORY 1A, CONDITION 4, SURVEY. I FURTHER CERTIFY THAT TO THE BEST OF MY KNOWLEDGE THE LEGAL DESCRIPTION STATED HEREON IS CORRECT. THAT THERE ARE NO KNOWN DISCREPANCIES, CONFLICTS OR SHORTAGES IN AREA OR BOUNDARY LINE OR ANY VISIBLE EASEMENTS, ENCROACHMENTS OR ANY OVERLAPPING OF IMPROVEMENTS OR ANY RIGHT-OF-WAY EXCEPT AS SHOWN HEREON.

R.P.L.S. NO. 4081
FILE NO. M30111

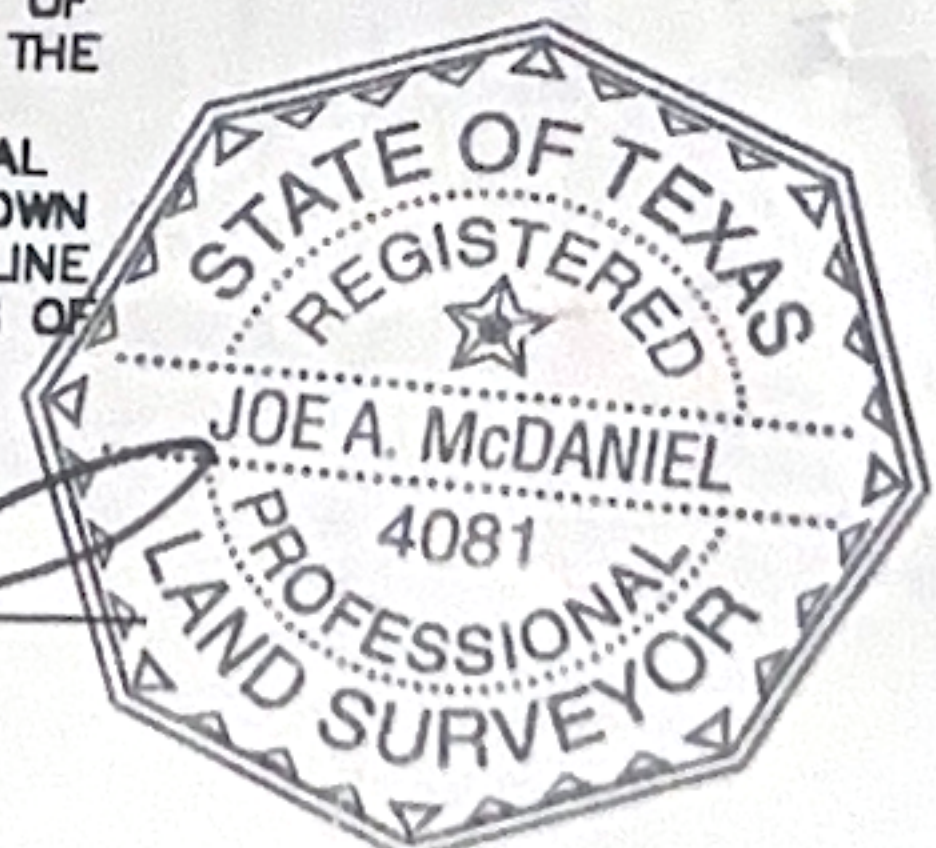

McDANIEL SURVEYING COMPANY
JOE A. McDANIEL RPLS NO. 4081

12010 HIGHWAY 105 EAST
CONROE, TEXAS 77306

PHONE NO. 936-539-6656
FAX NO. 936-441-6656