
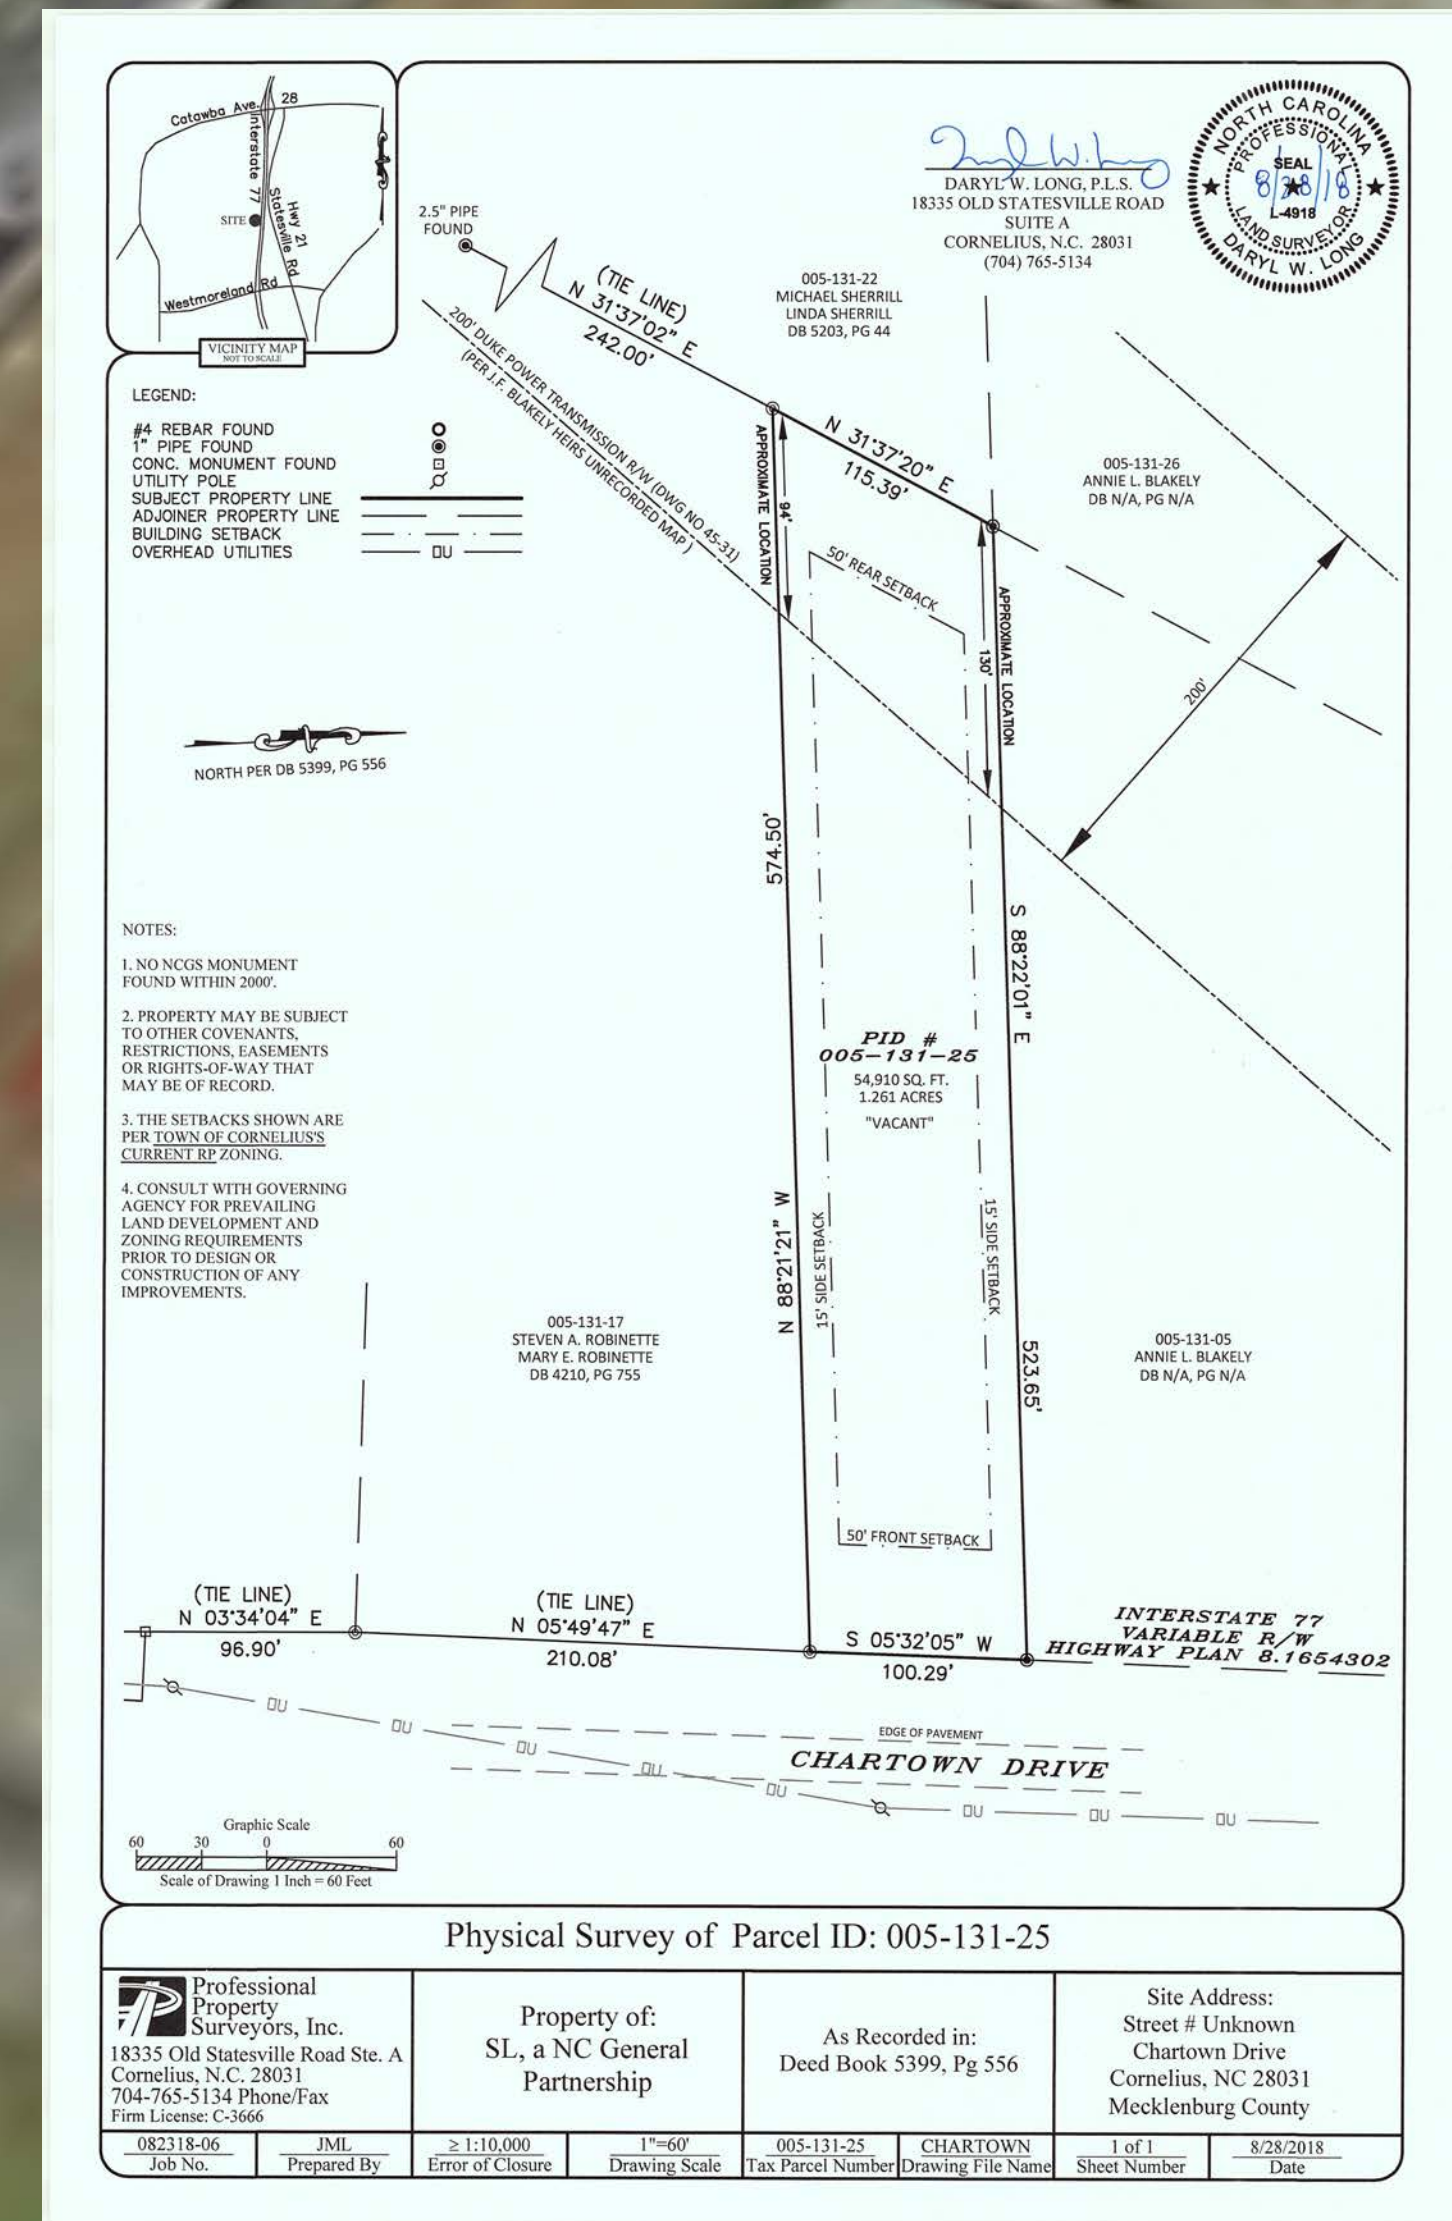


CHARTOWN DRIVE SITE • CORNELIUS, NC • CONCEPT PLAN
 PN1018419 | 09.16.2019

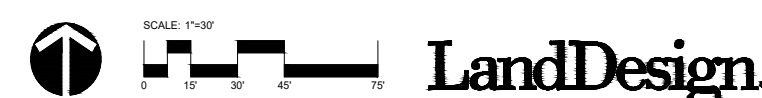

Design by:
 RdM Architecture
 208 S Village Lane
 Suite B
 Davidson NC 28036

David B Dial
 Director of Architecture
 David@rdmgroup.net
 704.904.6149

Town of Cornelius:
 Architectural Review
 Board Submittal

A New Facility for:
Action Water Sports
 Chartown Rd. town of Cornelius NC – PID # 005-131-25
 Architectural Review Board Submittal



1

April 9th 2021



Design by:
RdM Architecture
208 S Village Lane
Suite B
Davidson NC 28036

David B Dial
Director of Architecture
David@rdmgroup.net
704.904.6149

Town of Cornelius:
**Architectural Review
Board Submittal**

A New Facility for:
Action Water Sports
Charltown Rd. town of Cornelius NC – PID # 005-131-25
Architectural Review Board Submittal



2

April 9th 2021



Design by:
RdM Architecture
208 S Village Lane
Suite B
Davidson NC 28036

David B Dial
Director of Architecture
David@rdmgroup.net
704.904.6149

Town of Cornelius:
Architectural Review
Board Submittal

A New Facility for:
Action Water Sports
Charltown Rd. town of Cornelius NC – PID # 005-131-25
Architectural Review Board Submittal





Design by:
RdM Architecture
208 S Village Lane
Suite B
Davidson NC 28036


David B Dial
Director of Architecture
David@rdmgroup.net
704.904.6149

Town of Cornelius:
Architectural Review
Board Submittal

A New Facility for:
Action Water Sports
Charltown Rd. town of Cornelius NC – PID # 005-131-25
Architectural Review Board Submittal



4
April 9th 2021

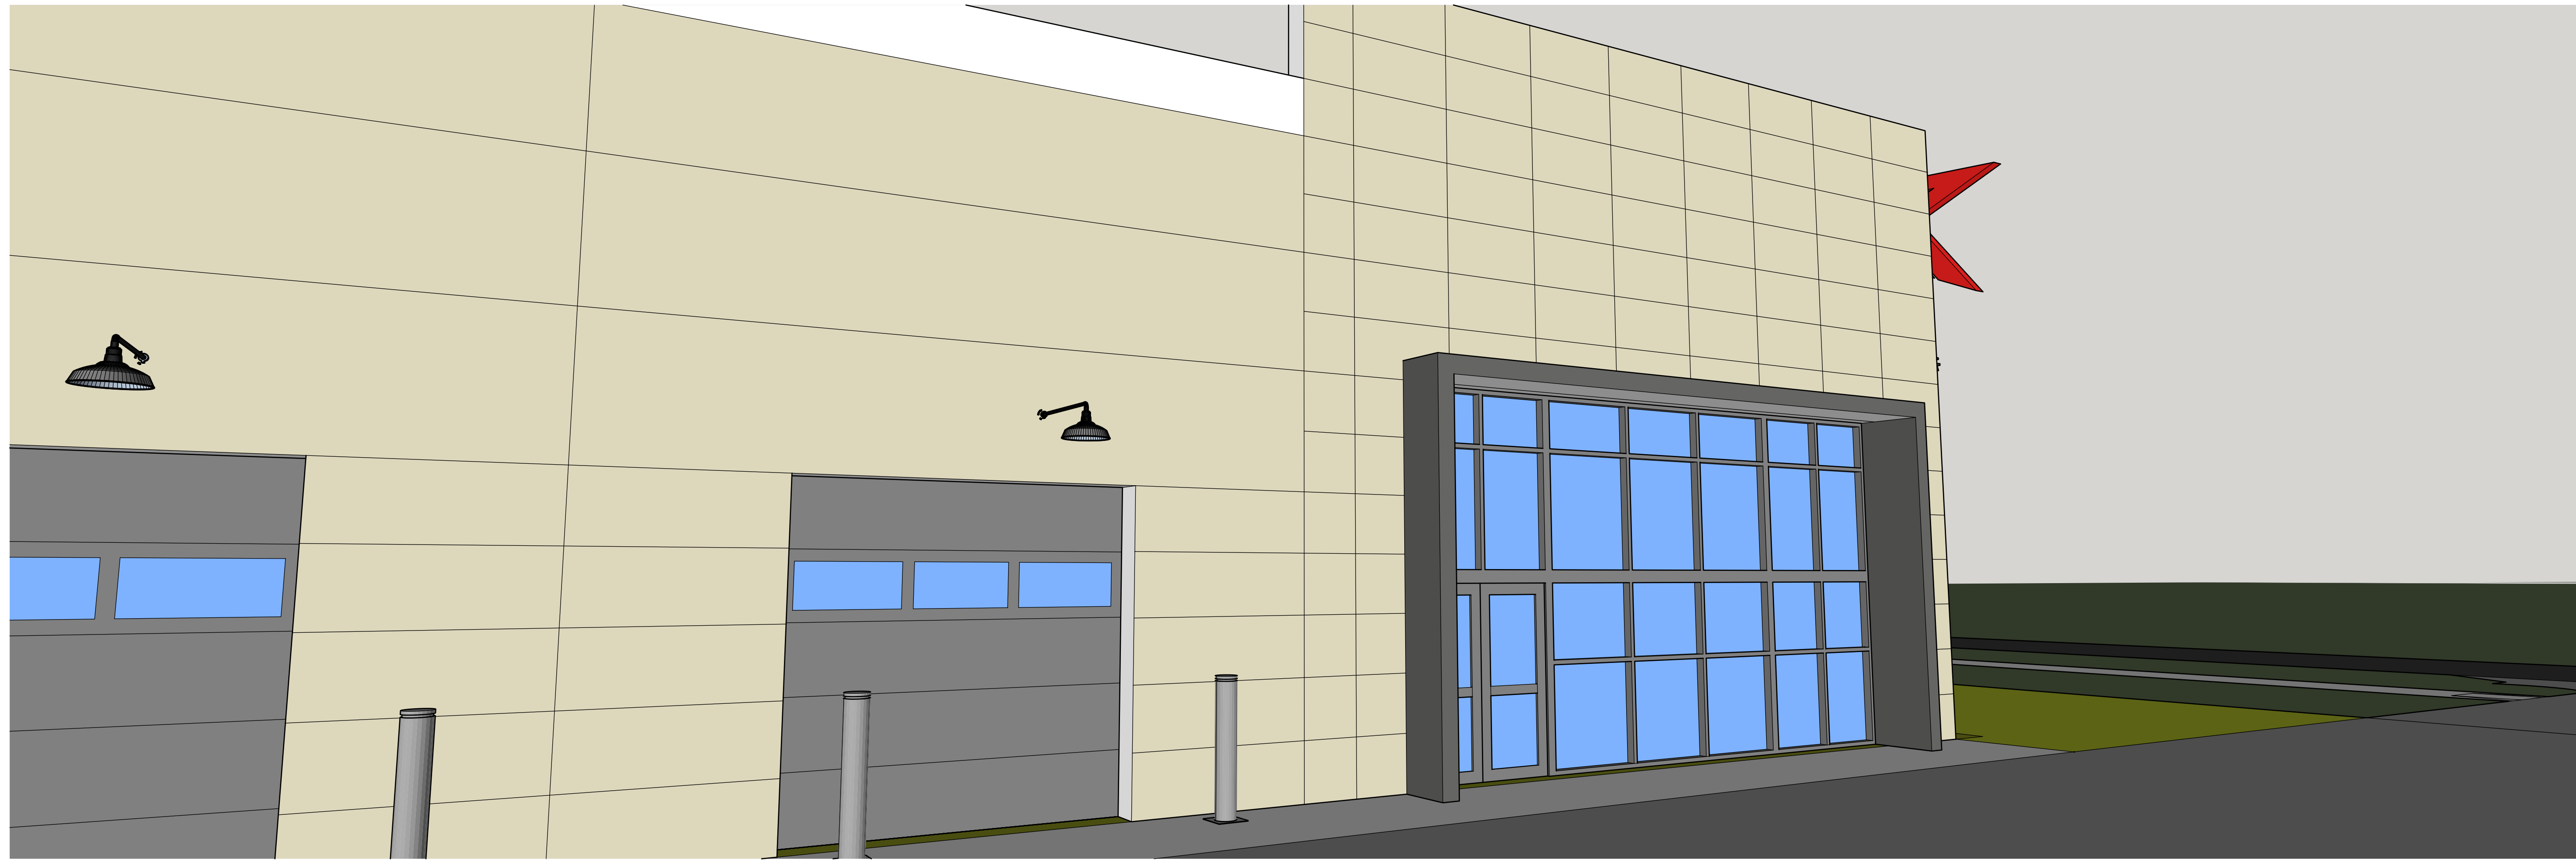

PRELIMINARY CONCEPTUAL DESIGN

LAKE NORMAN CDR+J

CHARTOWN DR., CORNELIUS, NC 28031



FOR CONTEXT; ADJACENTLY PLANNED DEALERSHIP DESIGN