



architecture
landscape architecture
interior design
planning
sustainability
RCM architects
322 south main street
Findlay, Ohio 45840
419-424-9790
419-424-3653 fax
www.rcmarchitects.com

PHASE OF DOCUMENTS	
☐	PROGRESS
☐	DESIGN DEVELOPMENT
☐	BIDDING/PERMIT
☐	CONSTRUCTION
☒	RECORD

NOTICE:
This drawing and all information contained herein is the exclusive property of RCM Architects, Inc. (RCMA) and shall be returned upon request. Any use or reuse of original or altered such files by the user or other parties without the review and written approval of RCMA shall be at the sole risk of the user.


EXISTING PLANS FOR
STATES RESOURCES CORP.
3456 ST. JOHNS ROAD
LIMA, OHIO

PRELIMINARY
NOT FOR CONSTRUCTION


ZJE / IDR 03/08/23

23006

A1.0

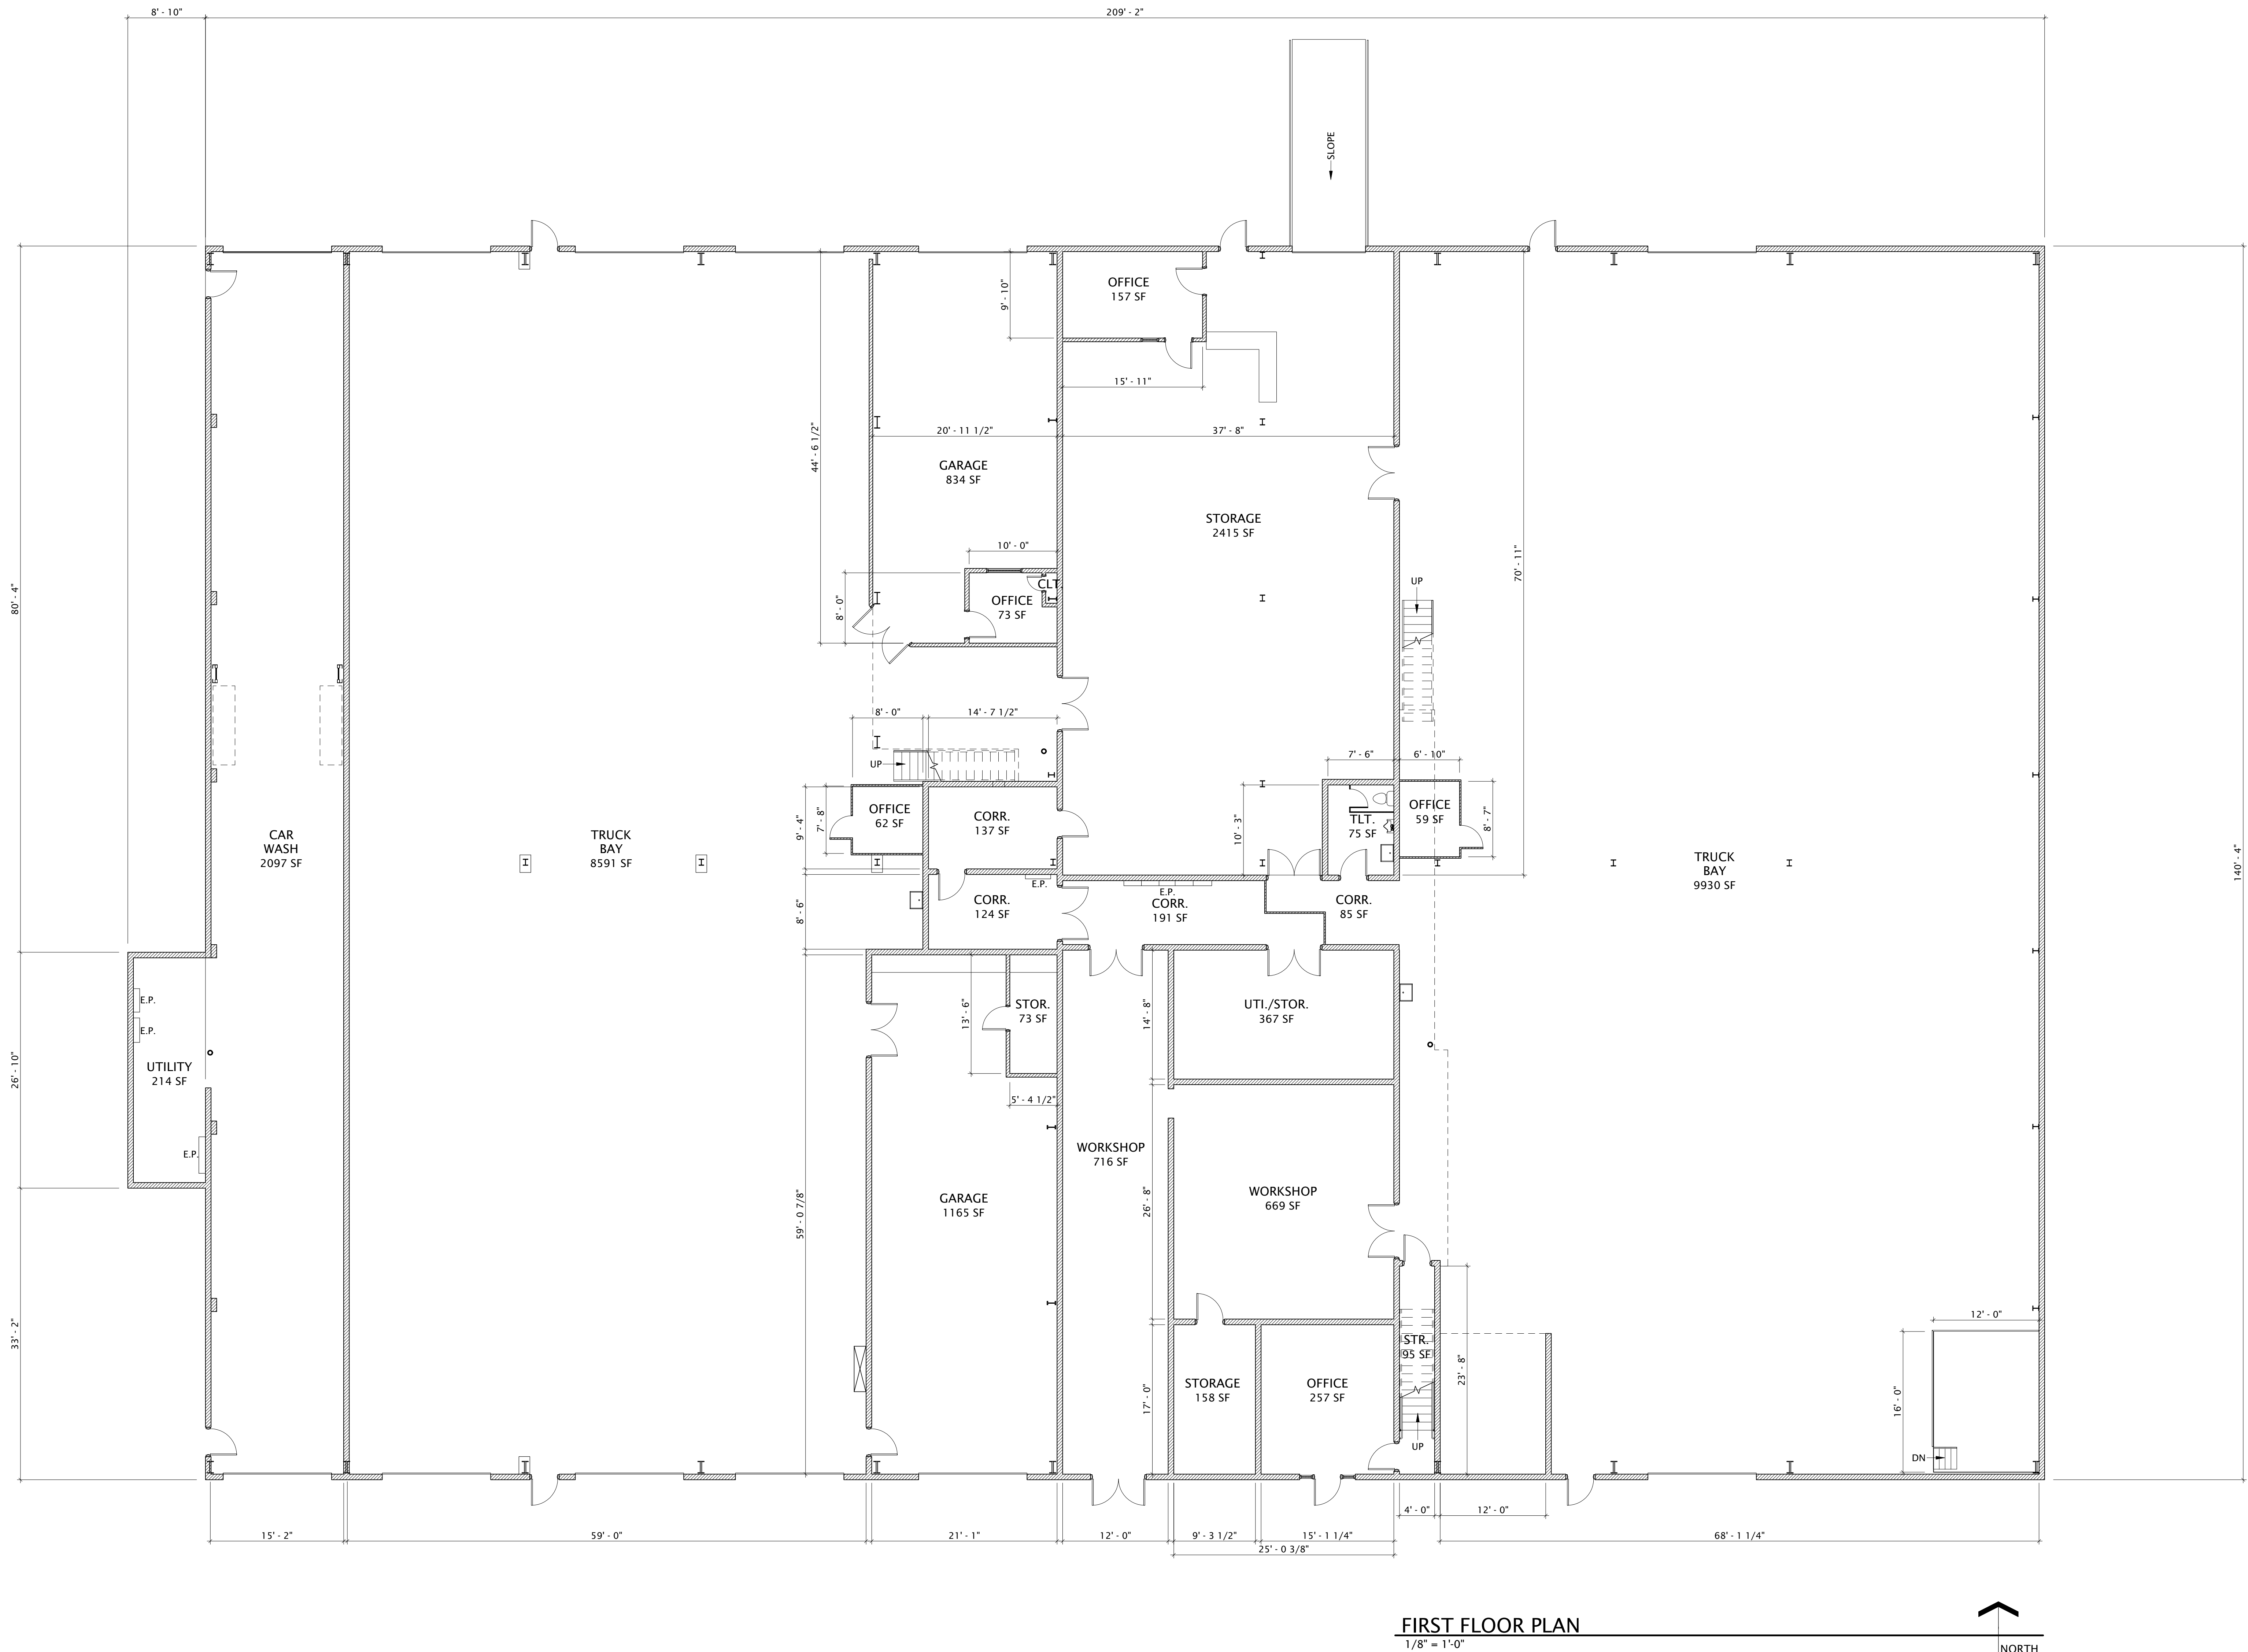


NORTH BUILDING - FIRST FLOOR PLAN

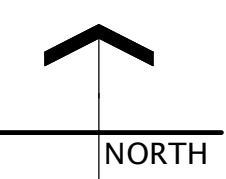


PHASE OF DOCUMENTS	
☐	PROGRESS
☐	DESIGN DEVELOPMENT
☐	BIDDING/PERMIT
☐	CONSTRUCTION
☒	RECORD

NOTICE:

This drawing and all information contained herein is the exclusive property of RCM Architects, Inc. (RCMA) and shall be returned upon request. Any use or reuse of original or altered such files by the user or other parties without the review and written approval of RCMA shall be at the sole risk of the user.

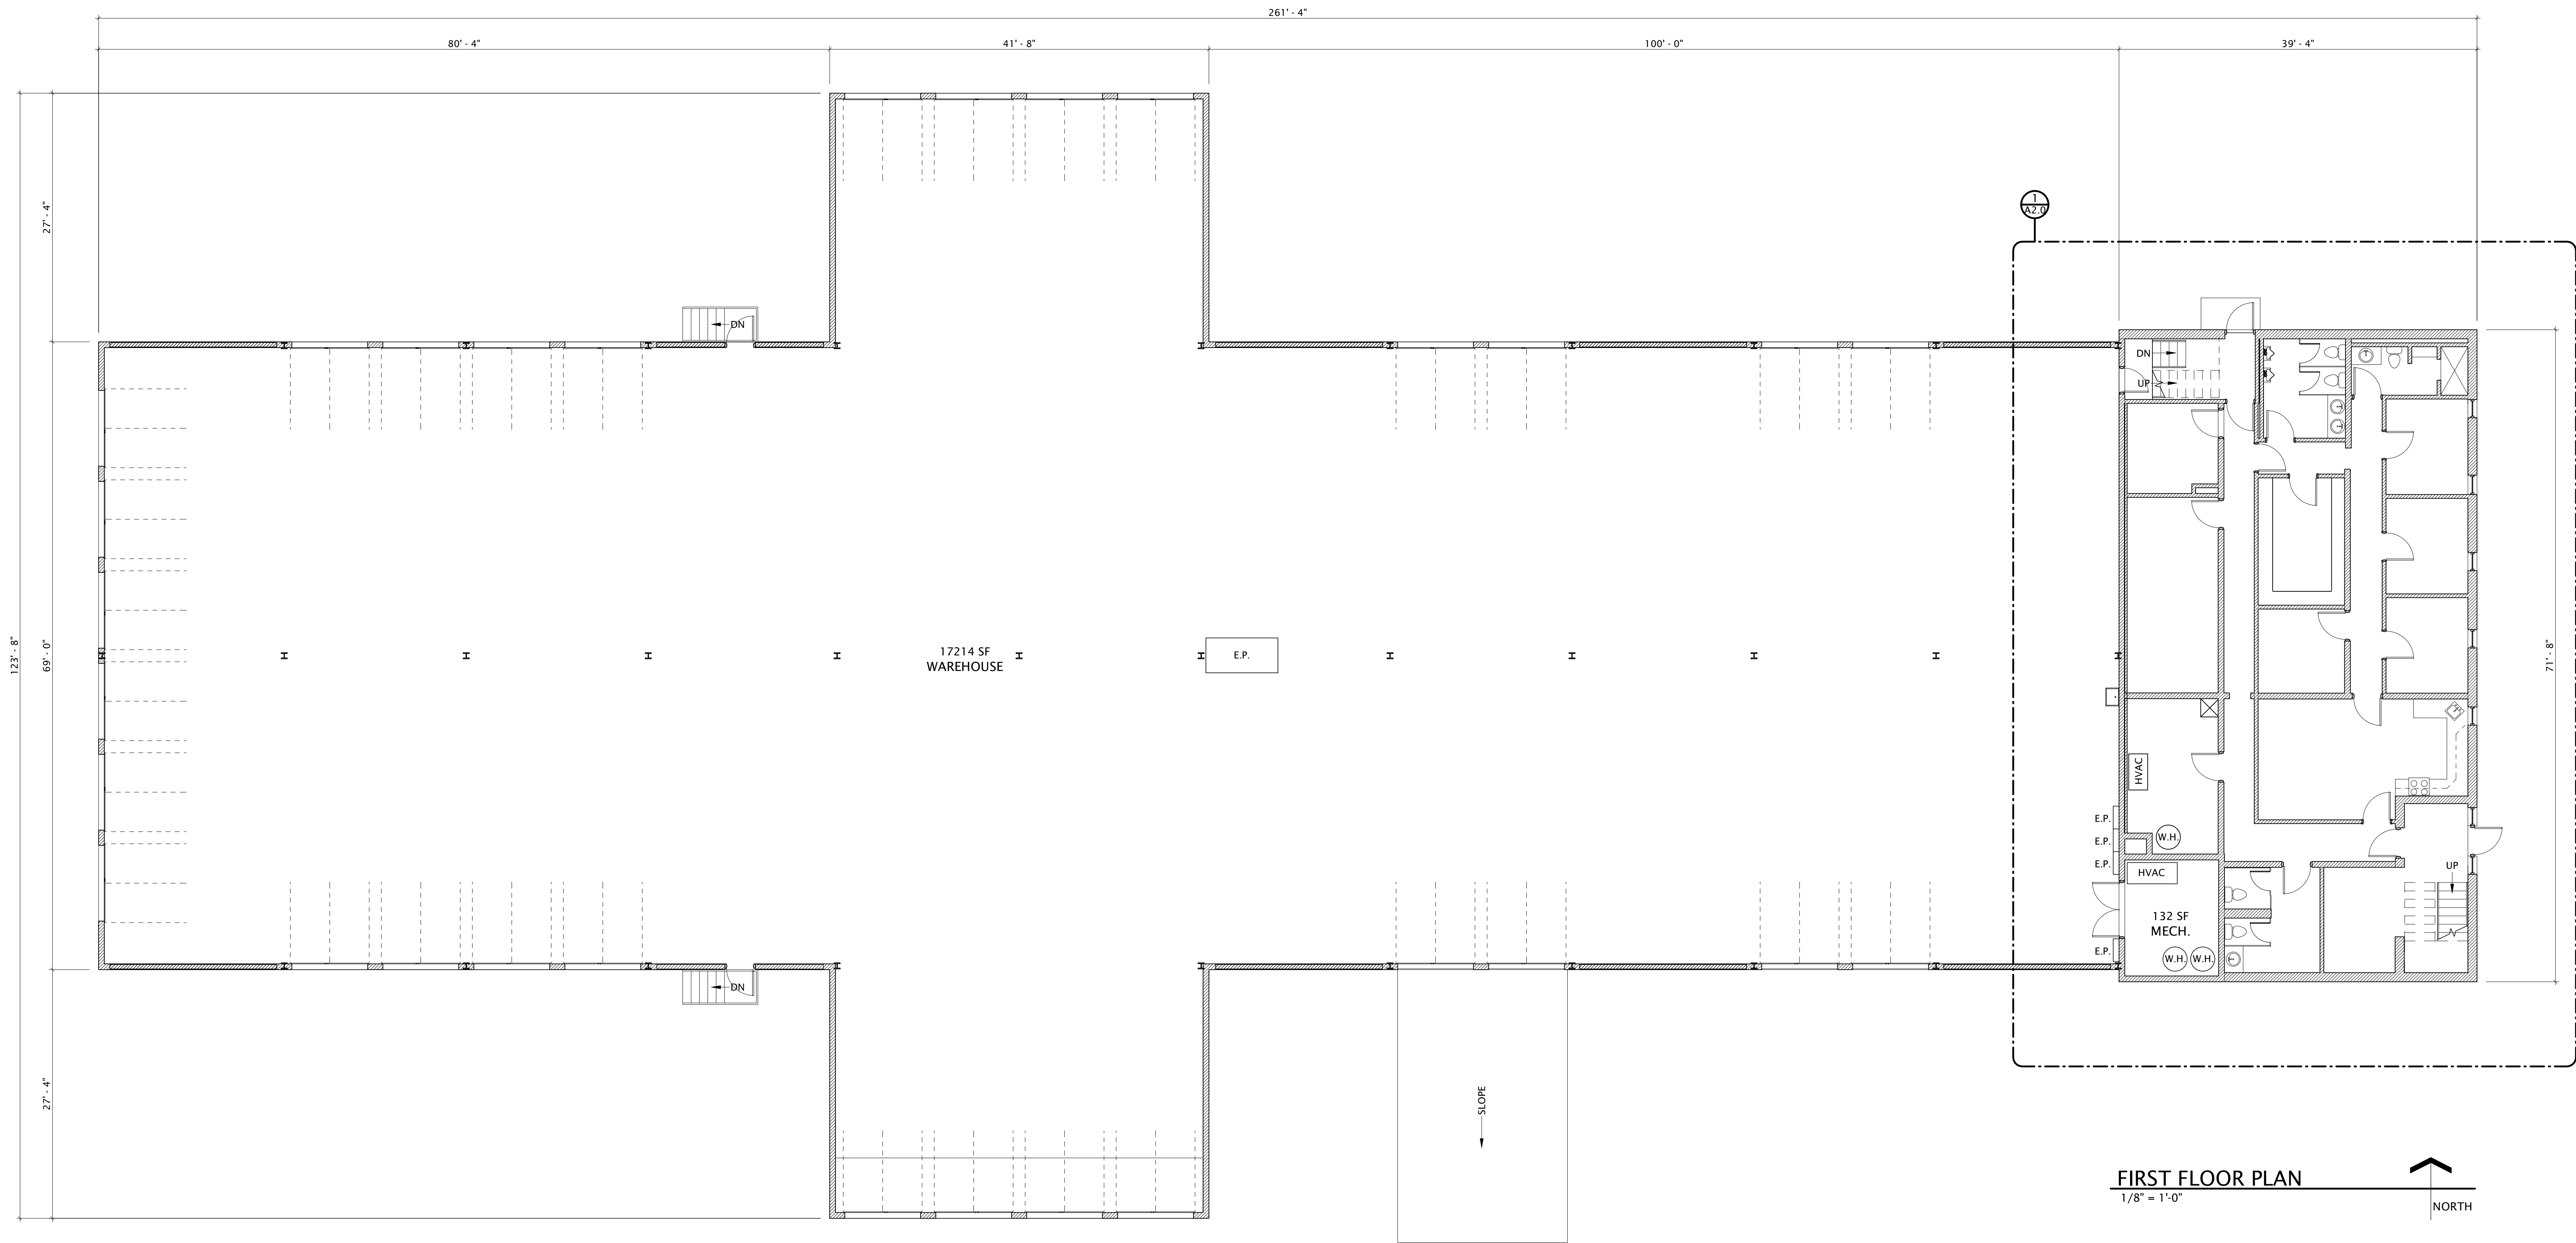

FIRST FLOOR PLAN
1/8" = 1'-0"

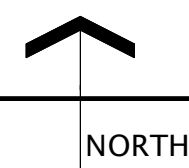

PHASE OF DOCUMENTS	
☐	PROGRESS
☐	DESIGN DEVELOPMENT
☐	BIDDING/PERMIT
☐	CONSTRUCTION
☒	RECORD

NOTICE:

This drawing and all information contained herein is the exclusive property of RCM Architects, Inc. (RCMA) and shall be returned upon request. Any use or reuse of original or altered such files by the user or other parties without the review and written approval of RCMA shall be at the sole risk of the user.


EXISTING PLANS FOR
STATES RESOURCES CORP.
3456 ST. JOHNS ROAD
LIMA, OHIO

PRELIMINARY
NOT FOR CONSTRUCTION


IDR / ZJE 03/08/23

23006

A2.0

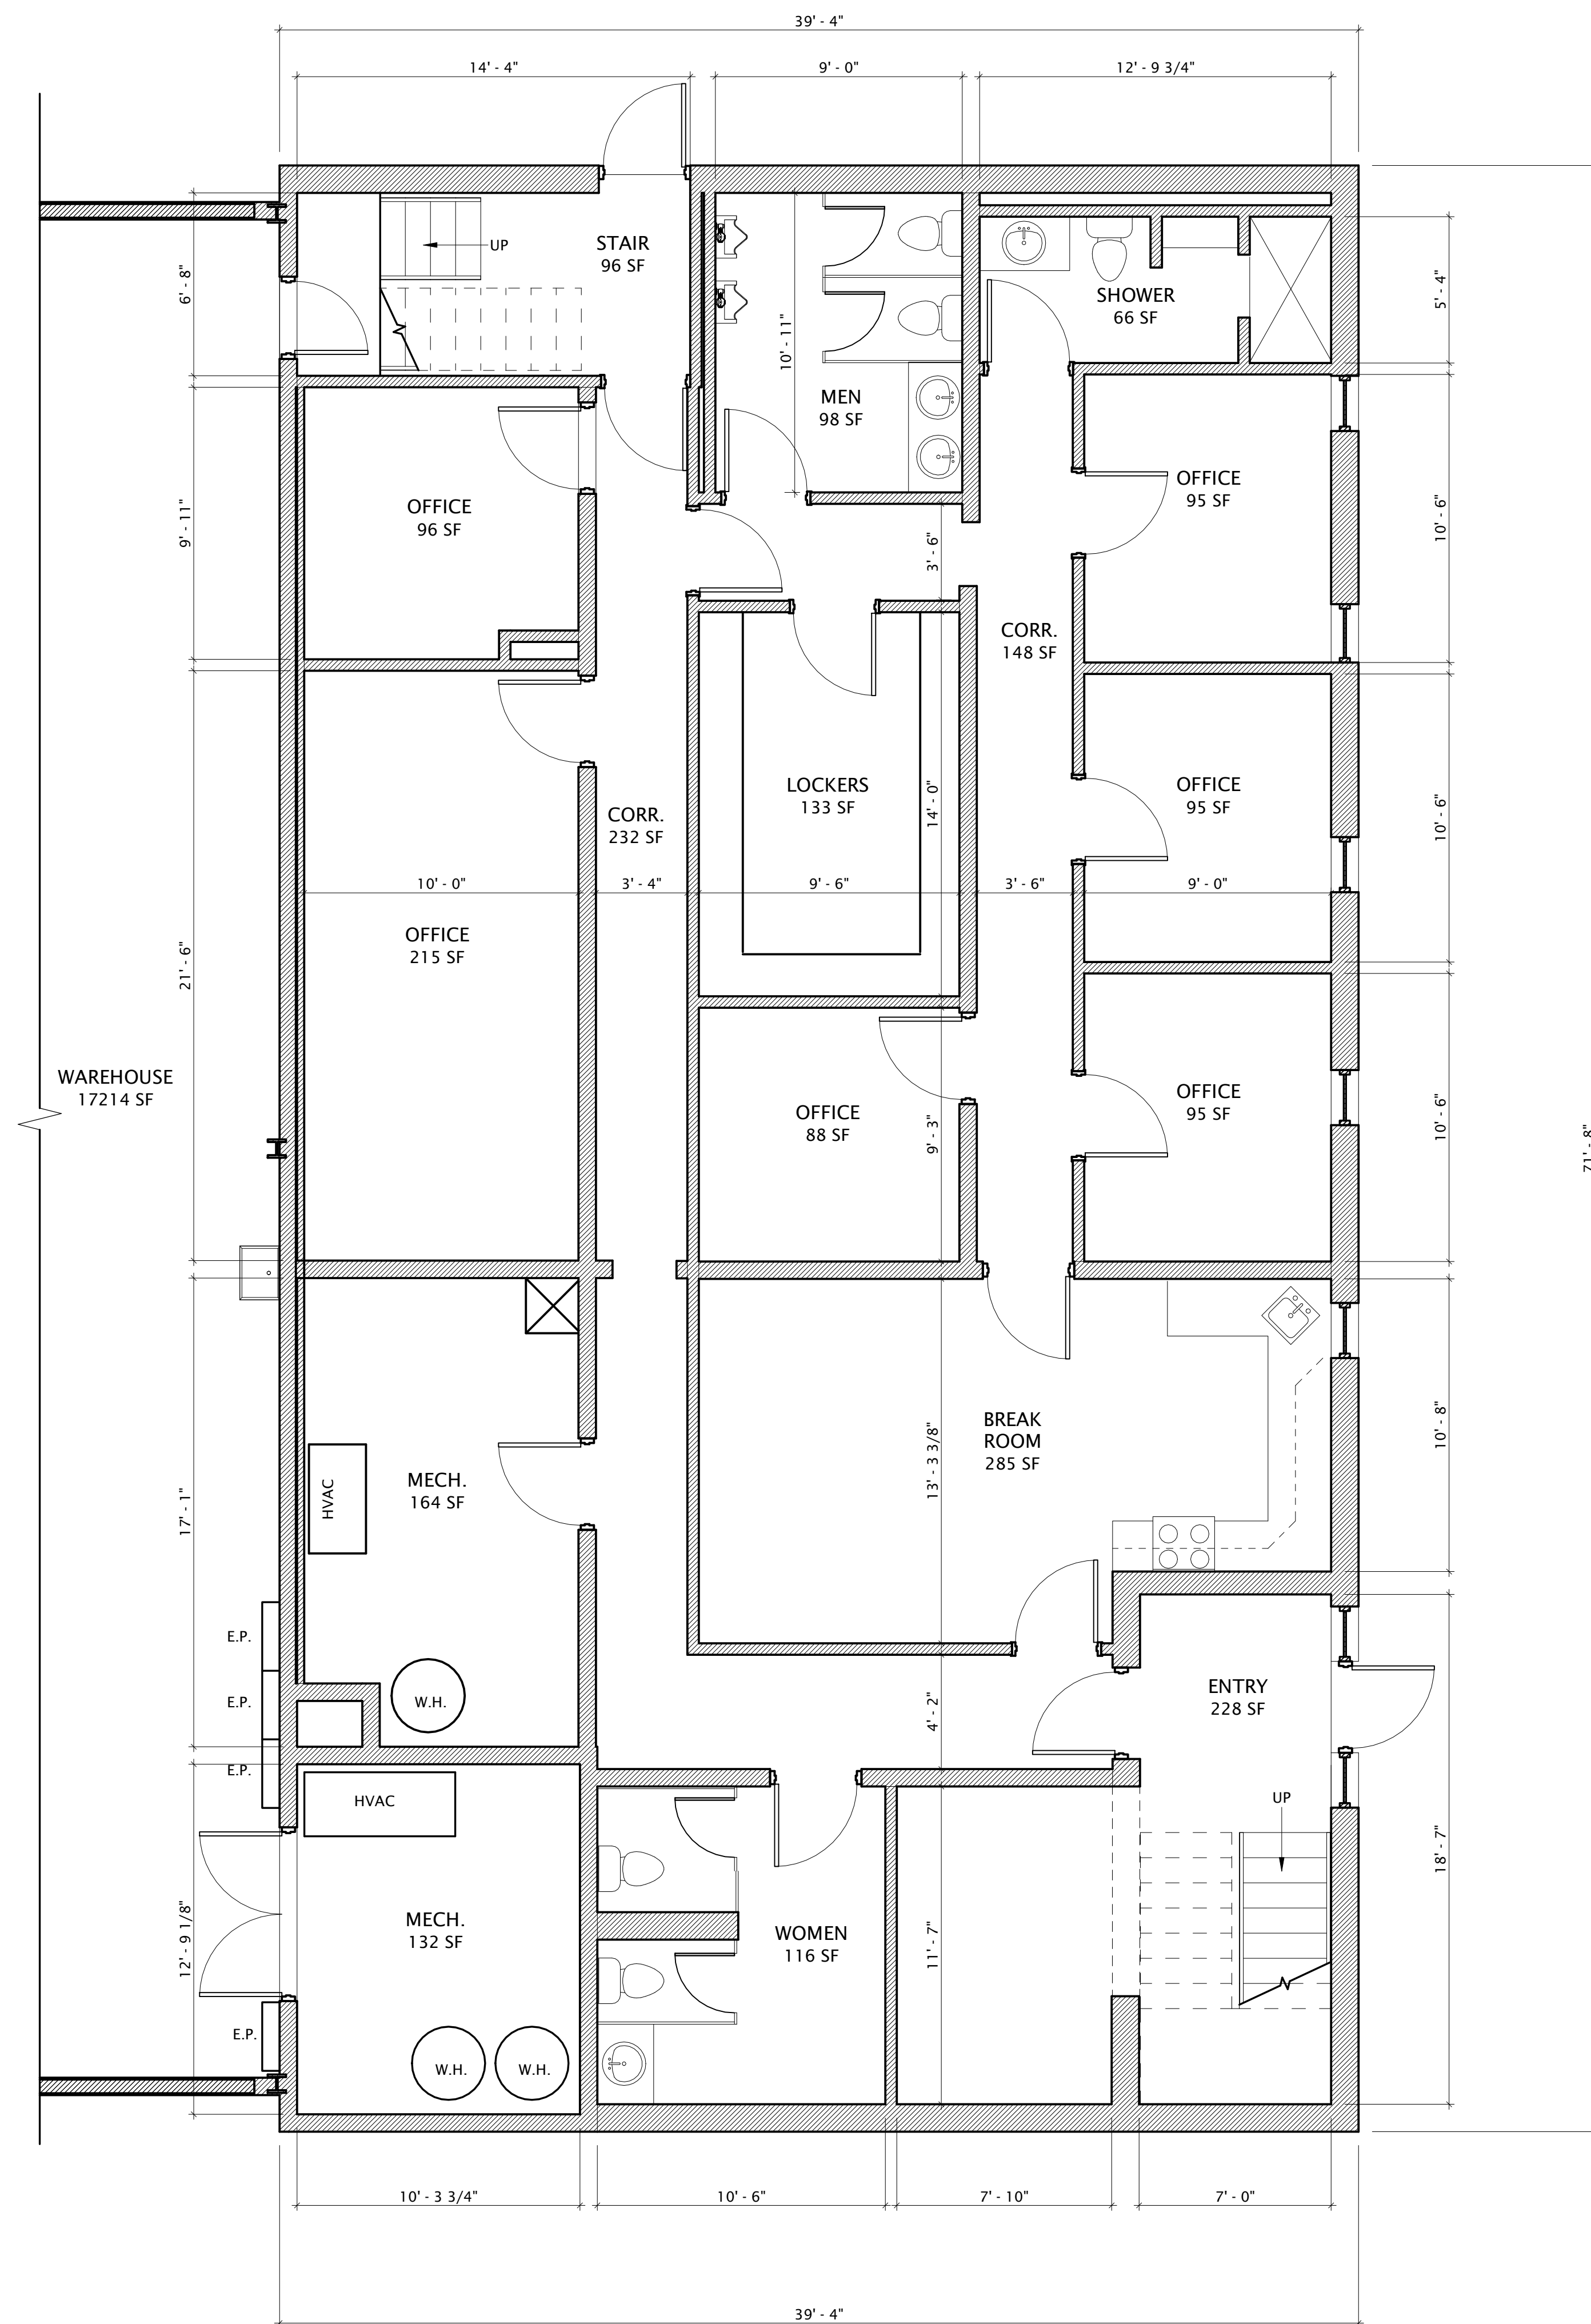

1
A2.0 GROUND FLOOR PLAN
1/4" = 1'-0"

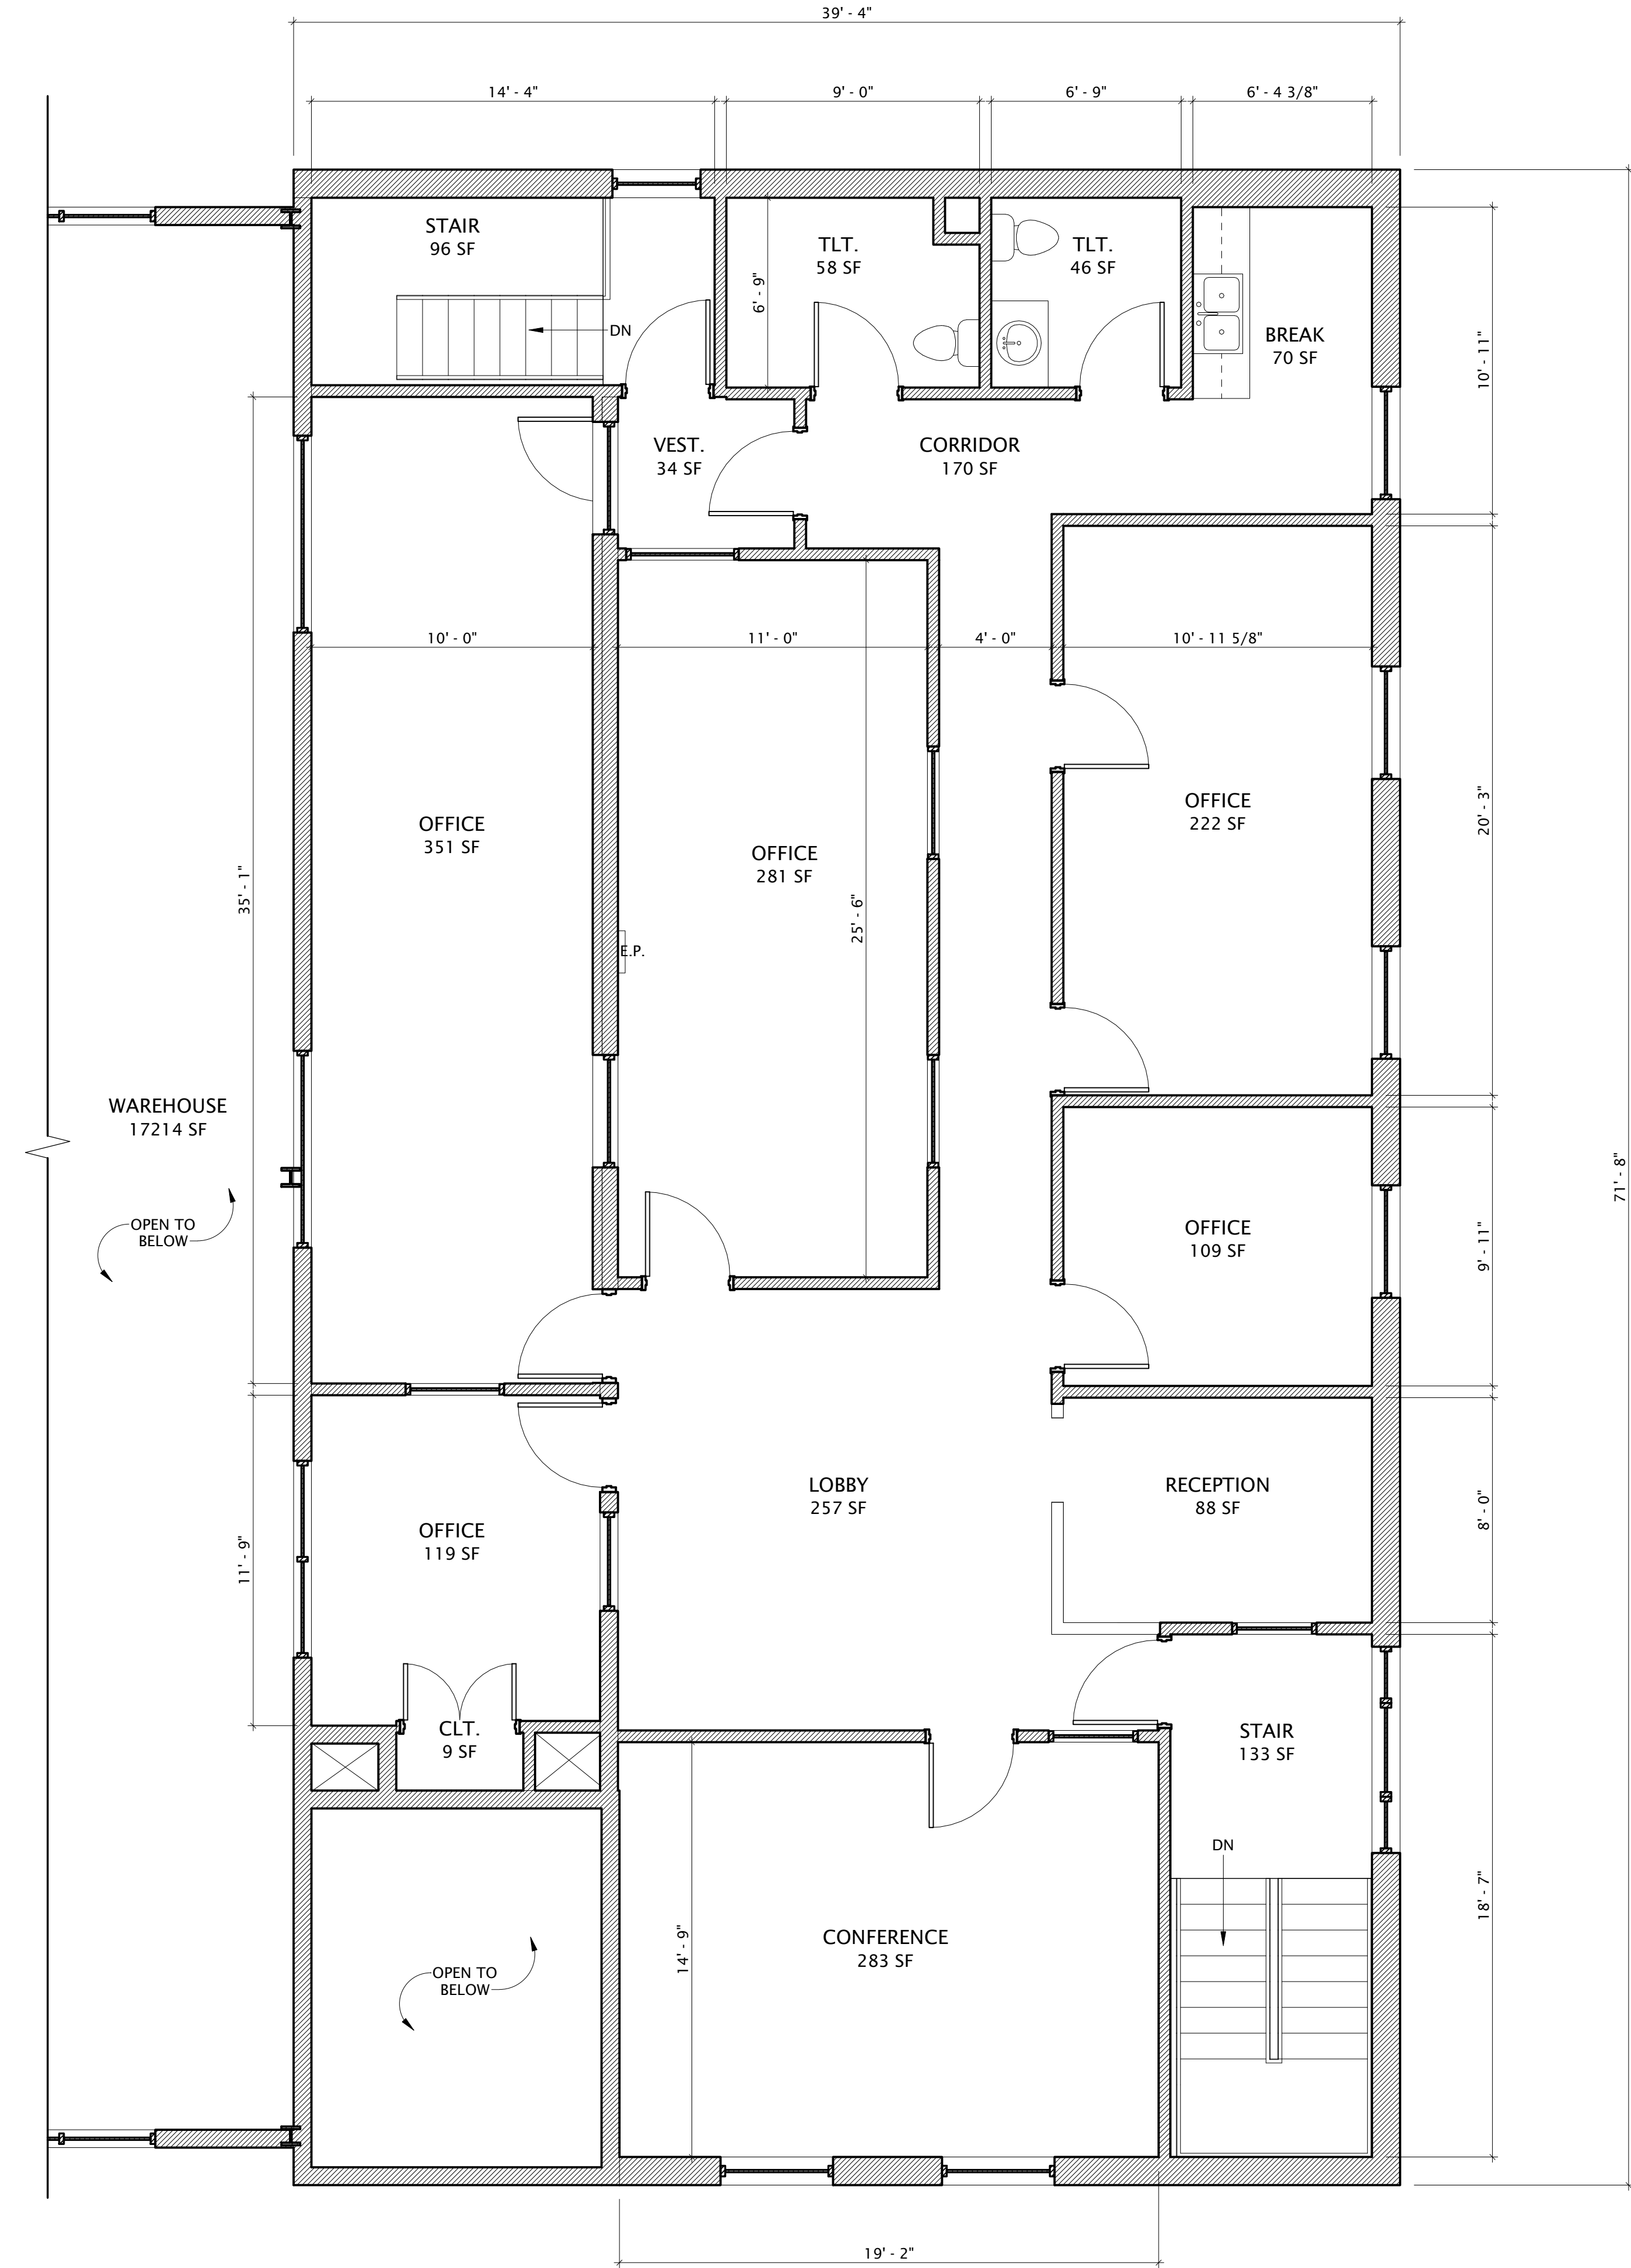

SECOND FLOOR PLAN
1/4" = 1'-0"