


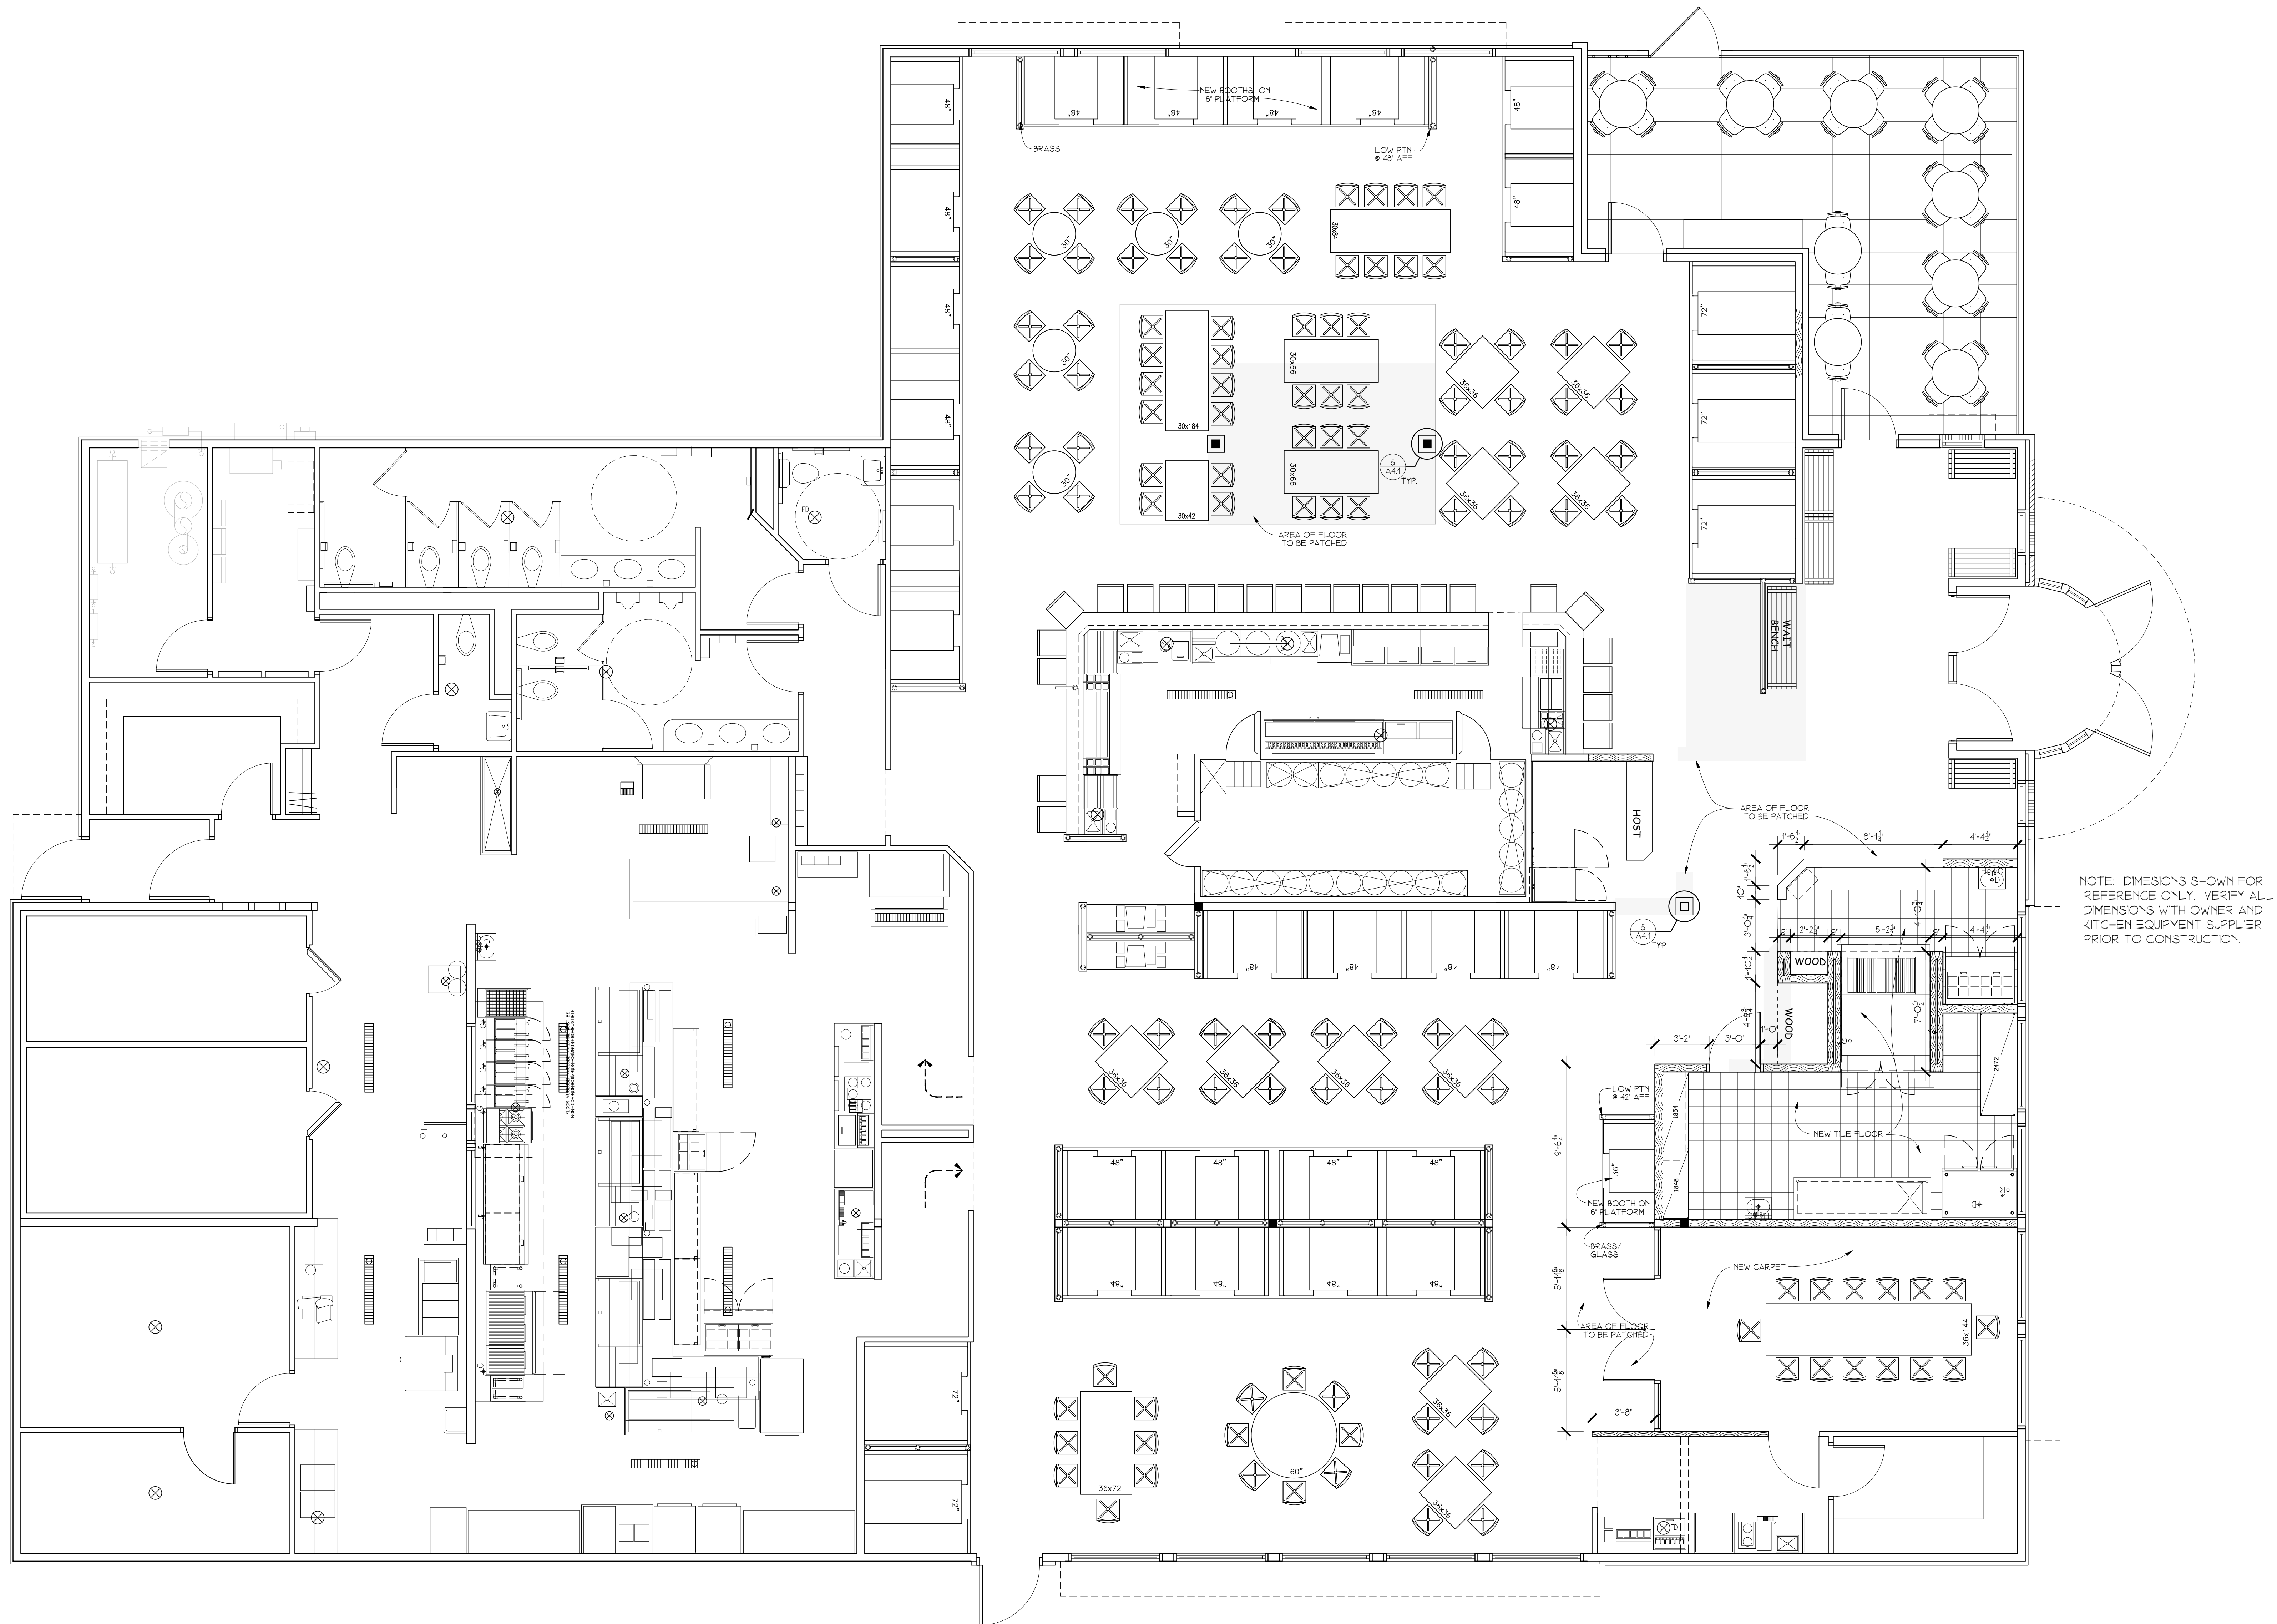

DEMO FLOOR PLAN  
1/4" = 1'-0"

Moorhead, Minnesota

**M | B | A**

MUTCHLER BARTRAM ARCHITECTS, P.C.  
505 N. Broadway, Suite 201, Fargo, North Dakota, 58102  
Phone: 701-235-5563 | info@mbape.com | Fax: 701-235-5435

FLOOR PLAN

Project Number 14001

Date FEB. 14, 2014

A3.1