


SEP 30 11 22 AM '83
 FILE # 416-20
 CLERK Skagout
 PLAN FILE # B-36

Catherine B. Comerford
 Register

LAND OF
 KAHN
 BK-413 PG-225

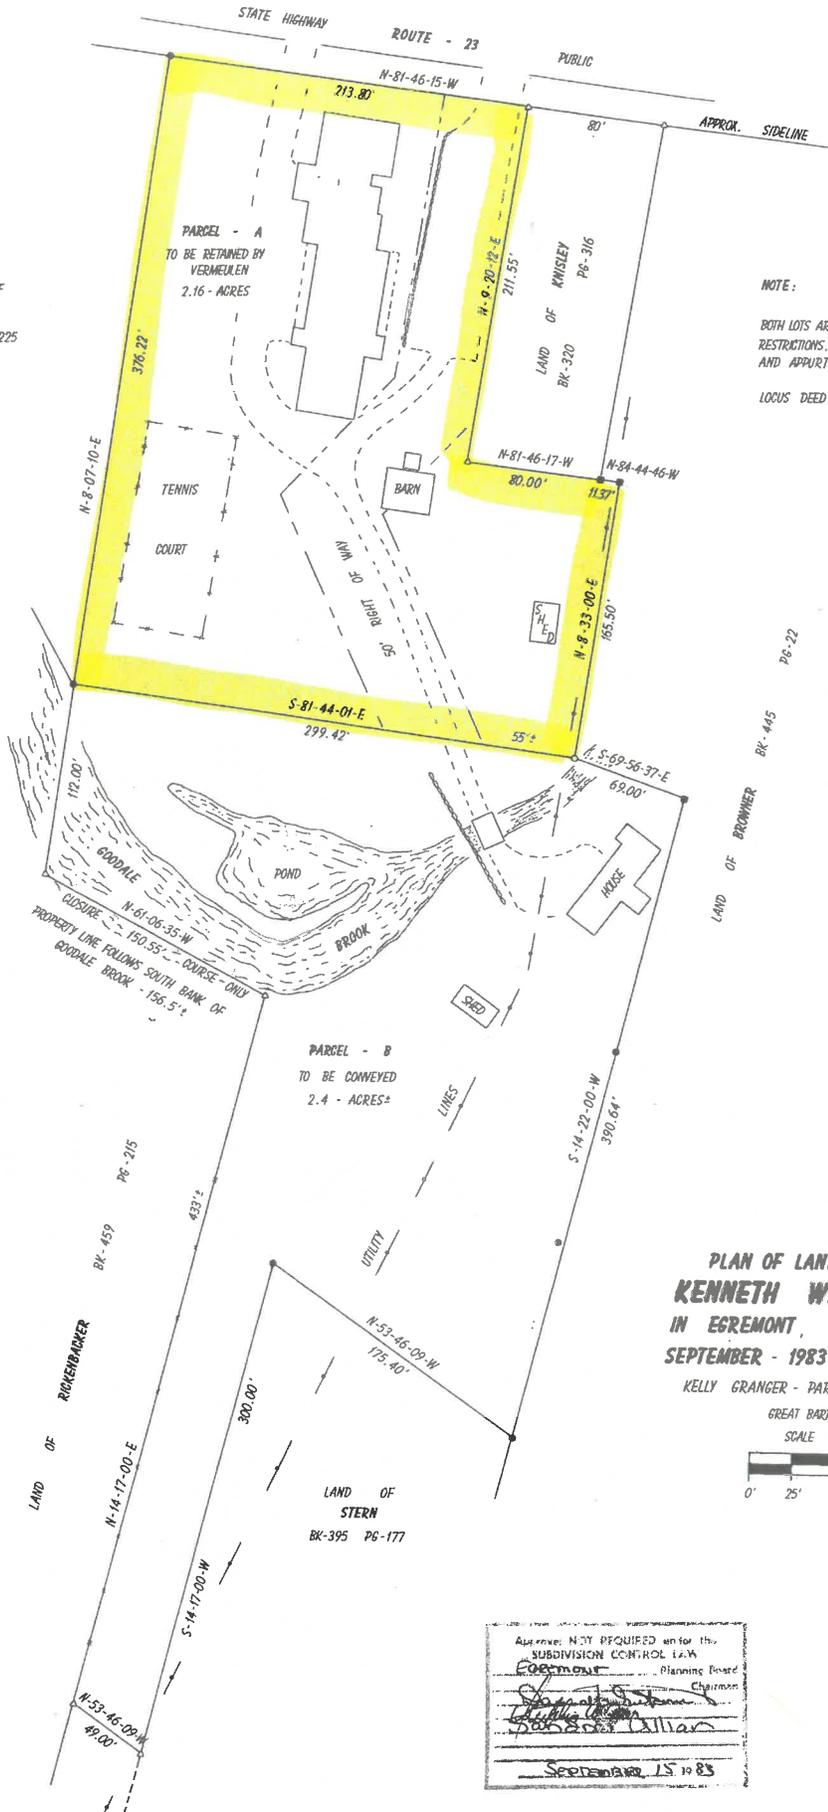

NOTE:

BOTH LOTS ARE SUBJECT TO AND WITH THE BENEFIT OF ALL RIGHTS, RESTRICTIONS, CONDITIONS, EASEMENTS, LEASES, ENCUMBRANCES AND APPURTENANCES OF RECORD.

LOCUS DEED BOOK - 473 PAGE - 279

LEGEND

- - IRON PIPE FOUND
- - IRON PIPE SET
- - BOUND FOUND
- △ - POINT COMPUTED
- - - FENCE



PLAN OF LAND SURVEYED FOR
KENNETH W. VERMEULEN
 IN EGREMONT, MASSACHUSETTS
 SEPTEMBER - 1983 SCALE - 1" = 50'

KELLY GRANGER - PARSONS AND ASSOCIATES
 GREAT BARRINGTON, MASS.

SCALE IN FEET



Attention: NOT REQUIRED under the
 SUBDIVISION CONTROL LAW
 of the Commonwealth of Massachusetts
 Kelly Granger Parsons, Chairman
 Planning Board
 September 15, 1983



Charles Michael Parsons
 I certify that this plan
 has been prepared in conformity
 with the rules and regulations
 of the Registrars of Deeds of
 the Commonwealth of Massachusetts.
 Charles Michael Parsons