
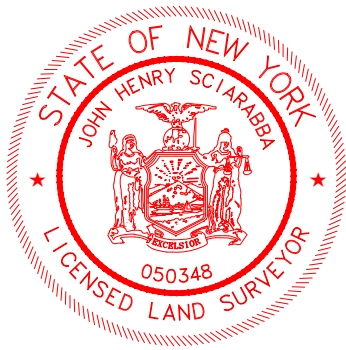


BUILDING SURVEY MAP
BEING
4090 PEARSALL STREET
SHOWING
BREEN'S SHOP'NSAVE & THE LIQUOR CABINET

~SITUATE IN:~
TOWN OF WILLIAMSON, COUNTY OF WAYNE, STATE OF NEW YORK
SCALE: 1"=30' DATED: DECEMBER 2, 2022

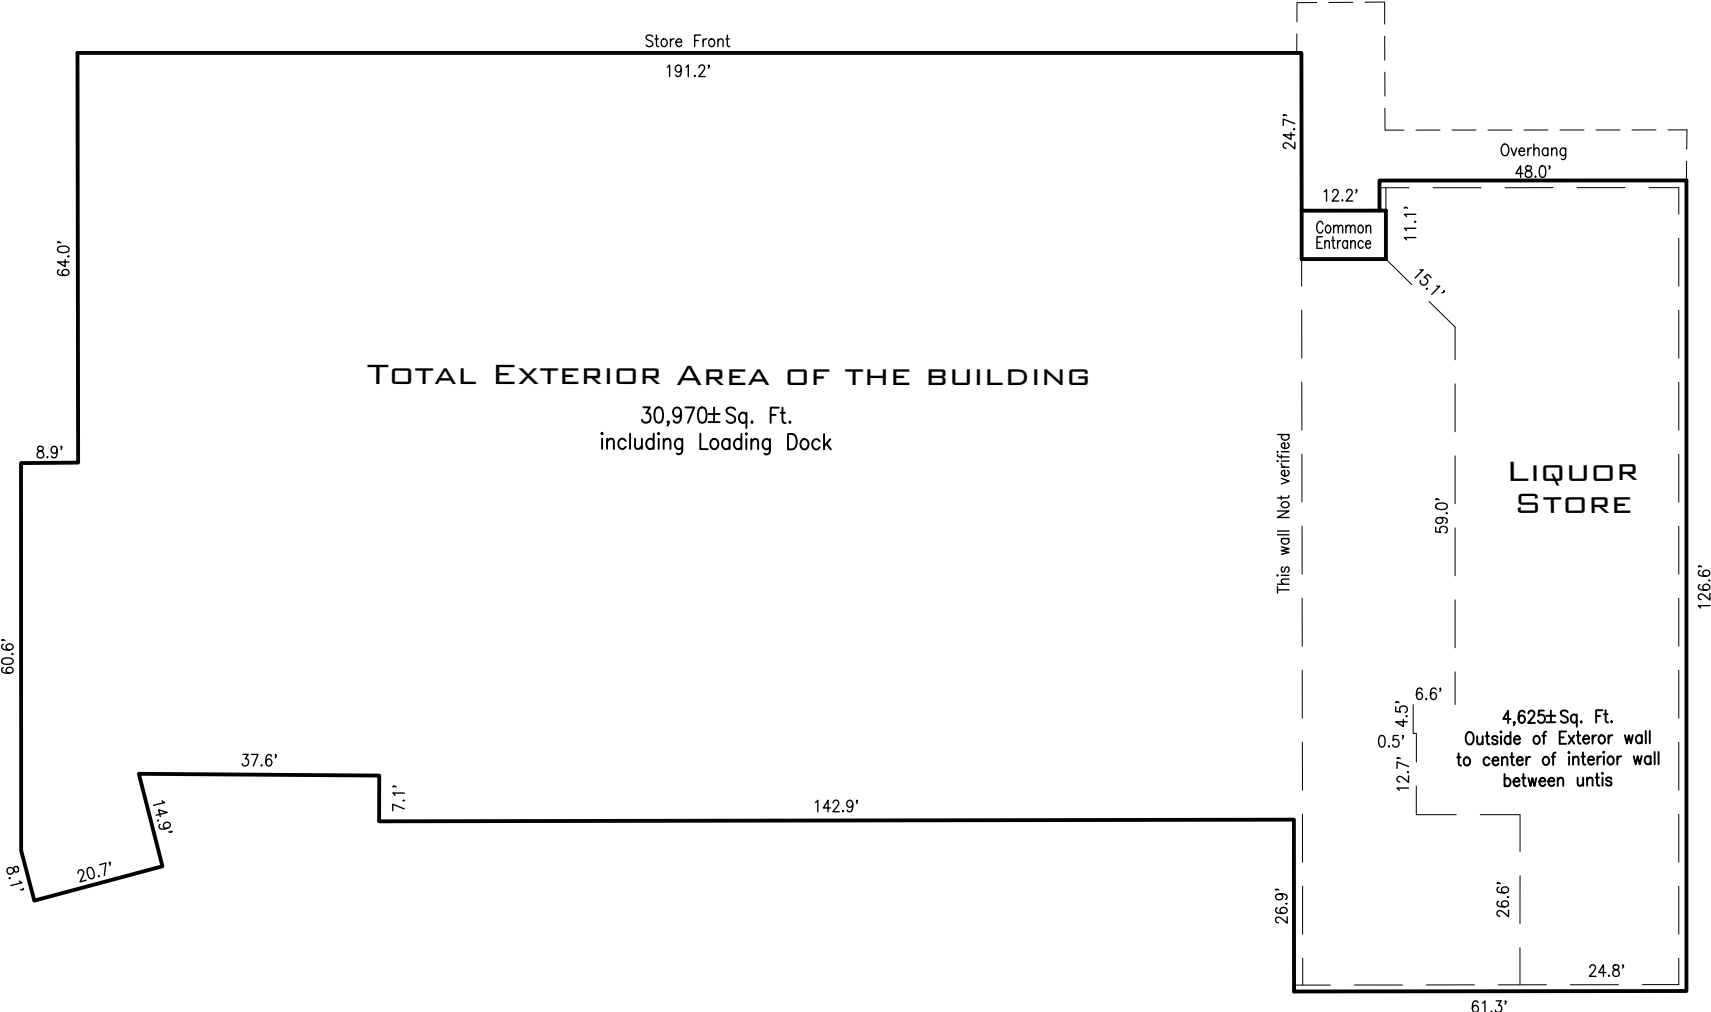

DECEMBER 20, 2022 REVISED AREA CALC PER CLIENT JHS

UNAUTHORIZED ALTERATION OR ADDITION TO A SURVEY MAP BEARING
A LICENSED LAND SURVEYOR'S SEAL IS A VIOLATION OF SECTION
7209, SUBDIVISION 2 OF THE NEW YORK STATE EDUCATION LAW.

LANDTECH
SURVEYING & PLANNING P.L.L.C.
1105 RIDGEWAY AVE - ROCHESTER, NY - 14615
PHONE (585) 442-9902 - INFO@LANDTECHNY.COM
PROJECT NUMBER: 22474