

IF THIS DOCUMENT IS NOT SIGNED, SEALED, AND DATED, IT MAY NOT BE USED FOR REGULATORY APPROVAL, PERMIT OR CONSTRUCTION


© RHODE : PARTNERS 2016

DEVELOPMENT CONCEPT V1.0
 AUGUST 8, 2016
2001-2003 S. LAMAR BLVD
AUSTIN, TEXAS
 First Austin Properties

WEST MARY ST



LEVELS 3 - 6 FLOOR PLAN
Scale 1/16" = 1'-0"

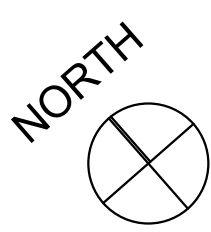

IF THIS DOCUMENT IS NOT SIGNED, SEALED, AND DATED, IT MAY NOT BE USED FOR REGULATORY APPROVAL, PERMIT OR CONSTRUCTION

© RHODE : PARTNERS 2016

DEVELOPMENT CONCEPT V1.0
AUGUST 8, 2016

2001-2003 S. LAMAR BLVD
AUSTIN, TEXAS

First Austin Properties

RHODE : PARTNERS

515 CONGRESS SUITE 1600 AUSTIN TX 78701

512.473.0923


512.473.0177

www.rhodepartners.com



LEVEL 1 FLOOR PLAN

Scale 1/16" = 1'-0"

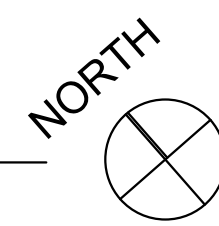

IF THIS DOCUMENT IS NOT SIGNED, SEALED, AND DATED, IT MAY NOT BE USED FOR REGULATORY APPROVAL, PERMIT OR CONSTRUCTION


© RHODE : PARTNERS 2016

DEVELOPMENT CONCEPT V1.0
AUGUST 8, 2016


2001-2003 S. LAMAR BLVD
AUSTIN, TEXAS

First Austin Properties

WEST MARY ST

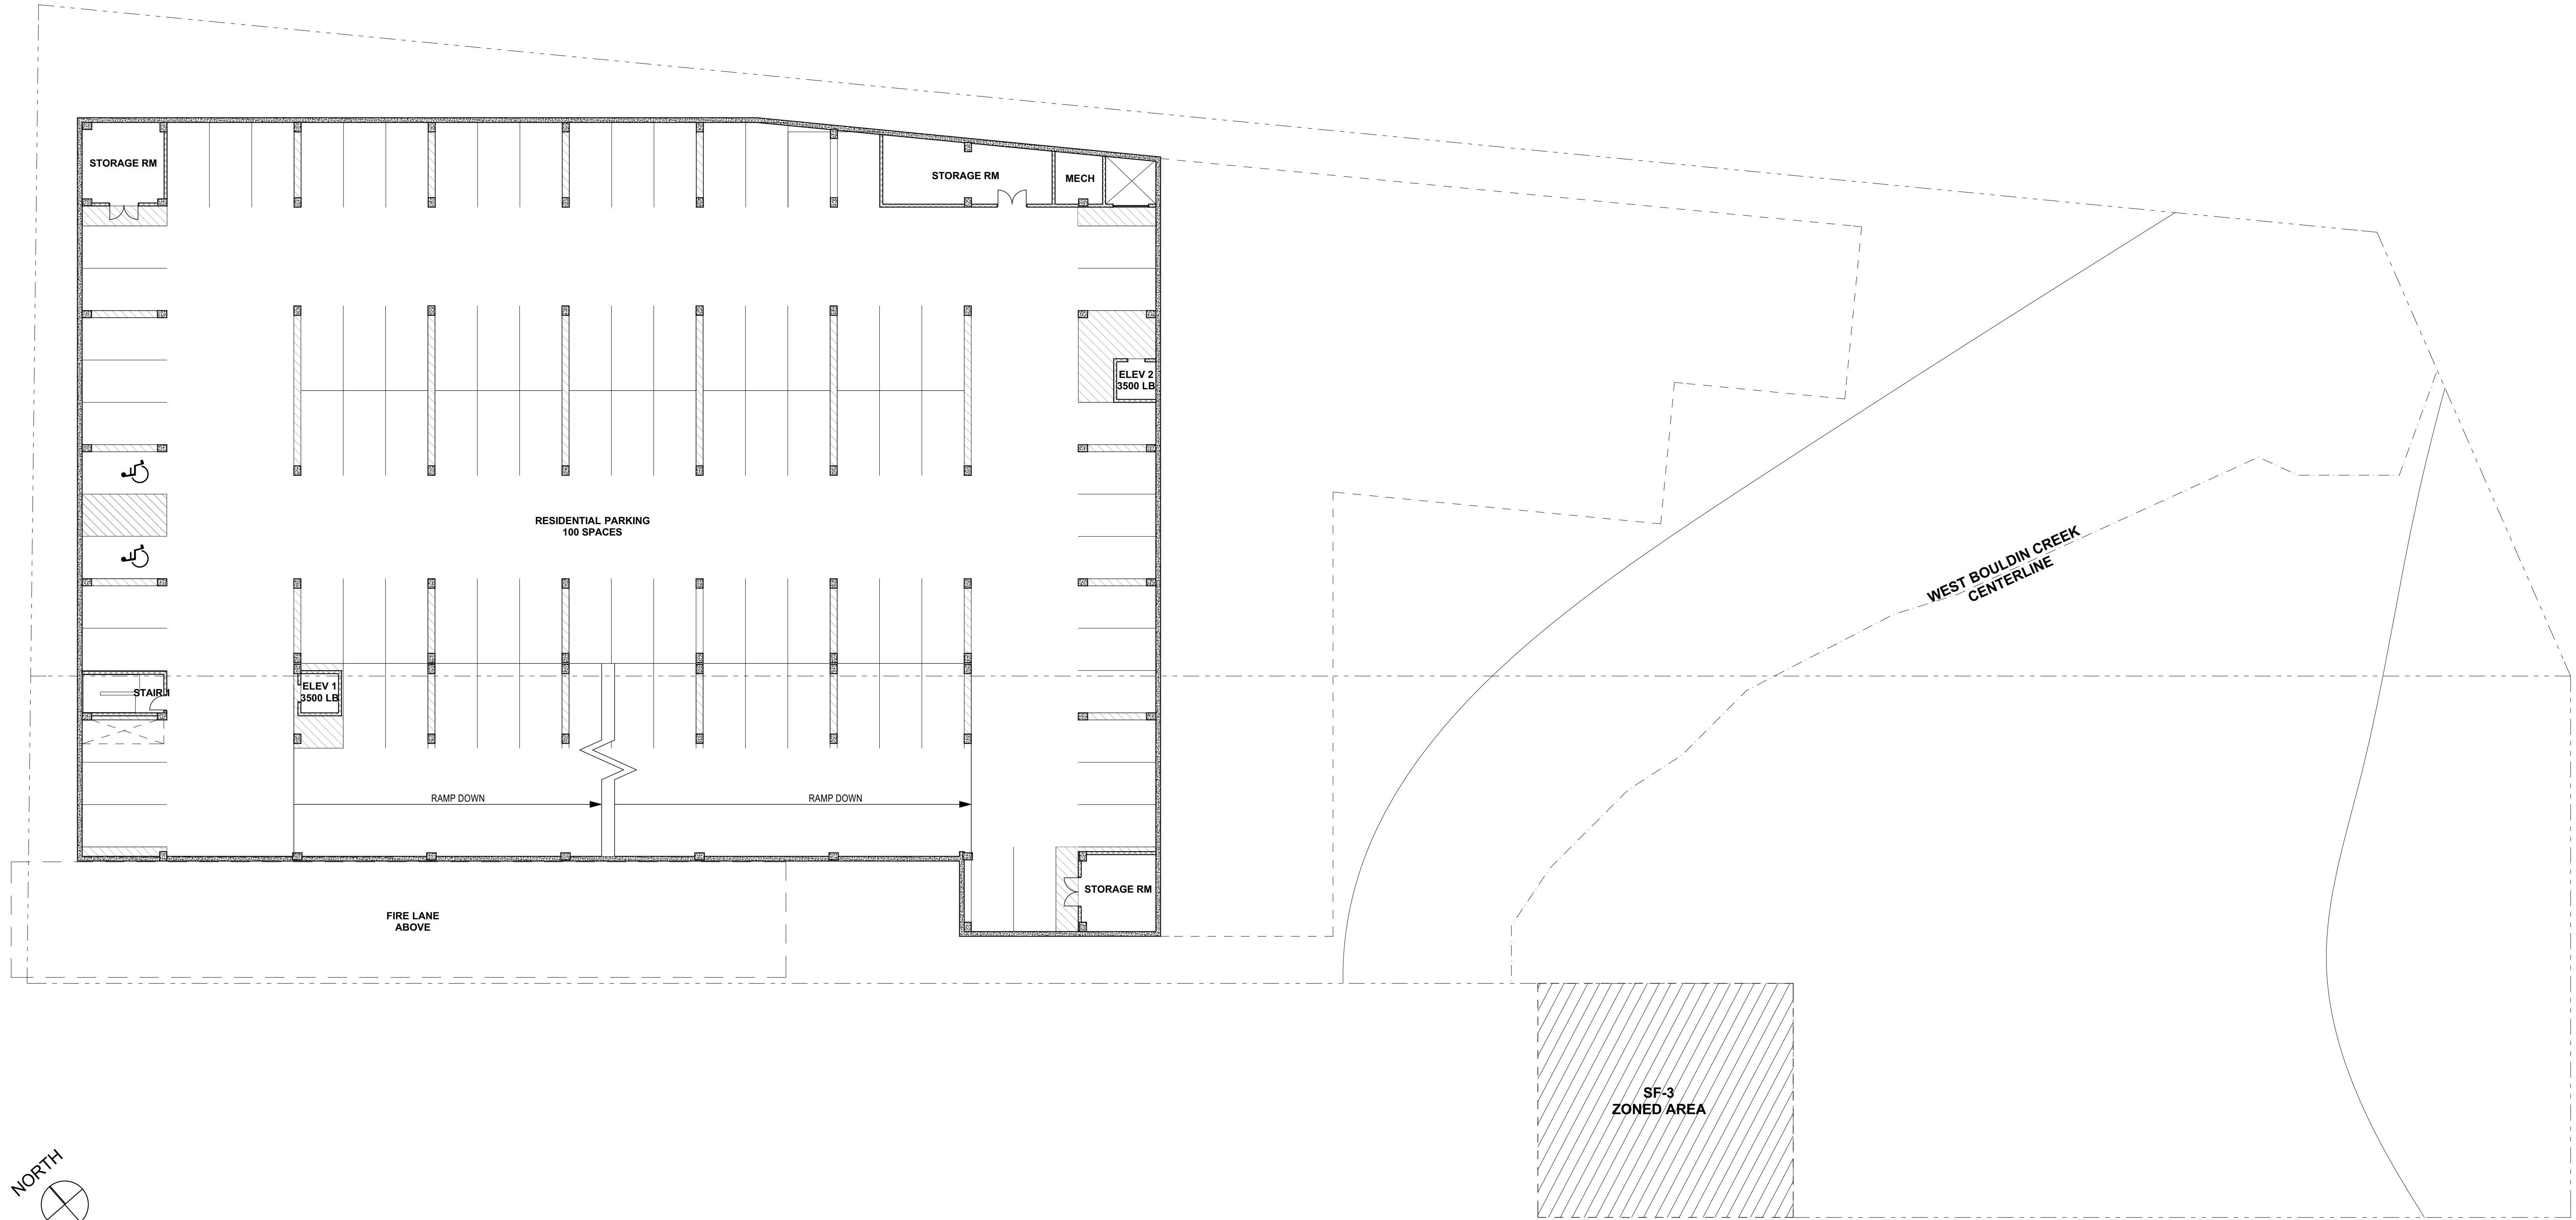

LEVEL -1 FLOOR PLAN
Scale 1/16" = 1'-0"

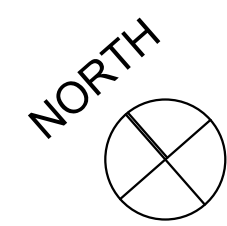

IF THIS DOCUMENT IS NOT SIGNED, SEALED, AND DATED, IT MAY NOT BE USED FOR REGULATORY APPROVAL, PERMIT OR CONSTRUCTION

© RHODE : PARTNERS 2016

DEVELOPMENT CONCEPT V1.0
AUGUST 8, 2016

2001-2003 S. LAMAR BLVD
AUSTIN, TEXAS

First Austin Properties

RHODE : PARTNERS


515 CONGRESS SUITE 1600 AUSTIN TX 78701

512.473.0923


512.473.0177

www.rhodepartners.com

WEST MARY ST

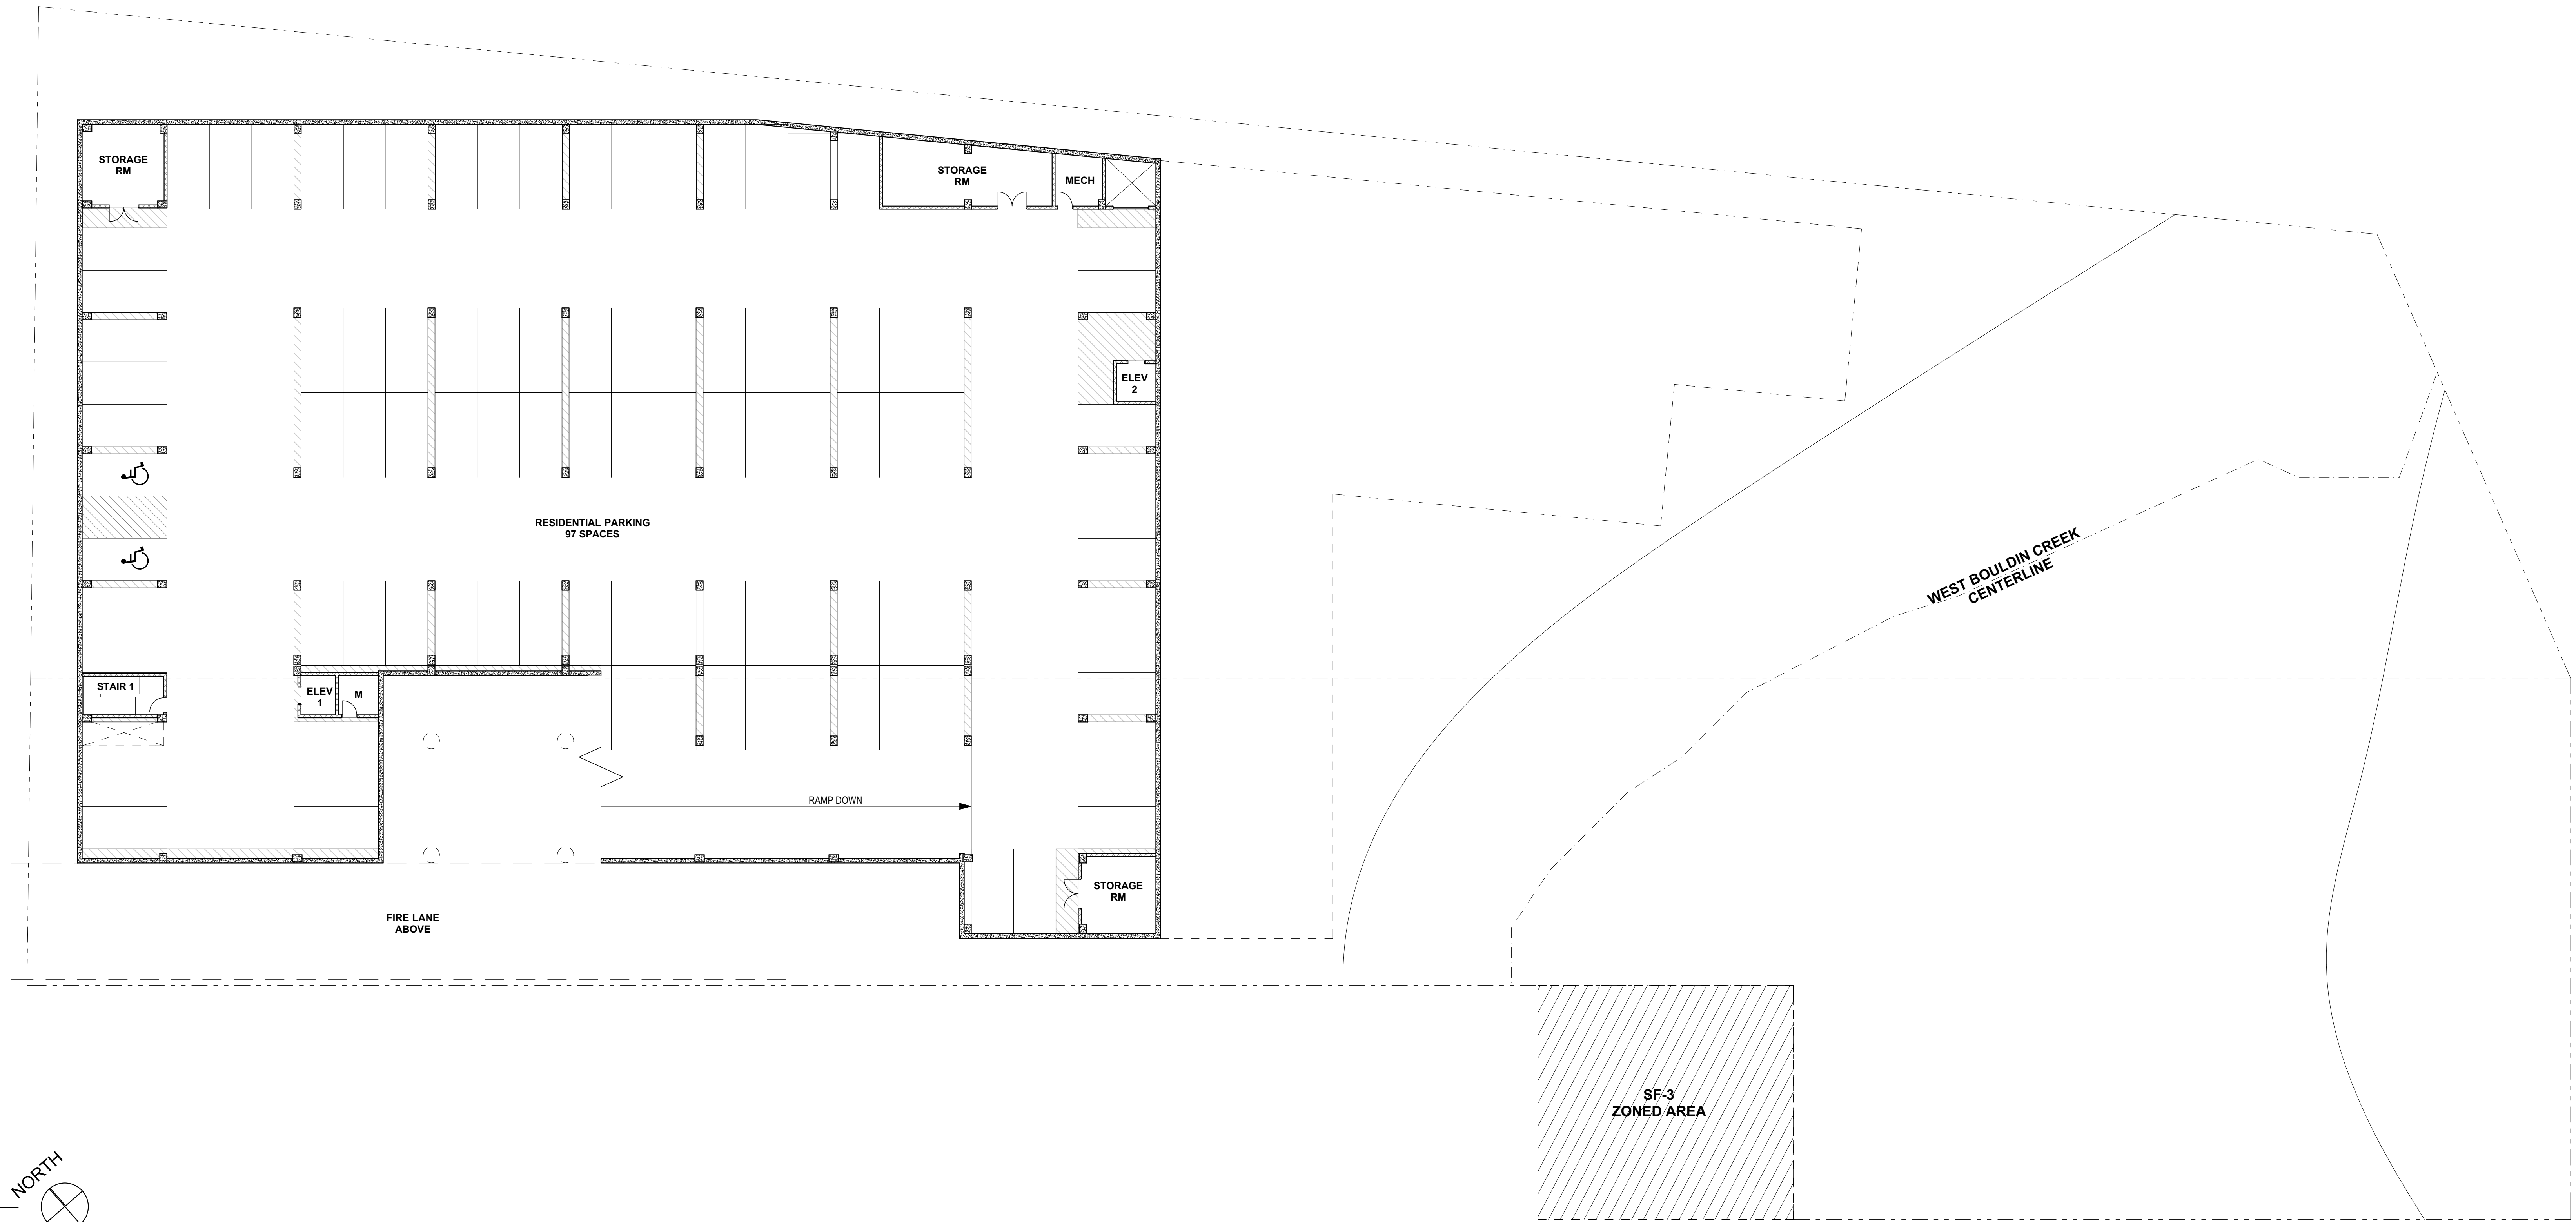

LEVEL -2 FLOOR PLAN
Scale 1/16" = 1'-0"

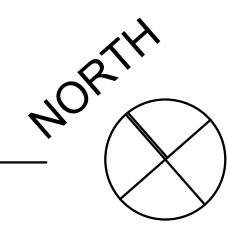

IF THIS DOCUMENT IS NOT SIGNED, SEALED, AND DATED, IT MAY NOT BE USED FOR REGULATORY APPROVAL, PERMIT OR CONSTRUCTION

© RHODE : PARTNERS 2016

DEVELOPMENT CONCEPT V1.0
AUGUST 8, 2016

2001-2003 S. LAMAR BLVD
AUSTIN, TEXAS

First Austin Properties