


The bearings shown hereon are Mississippi State Plane, NAD83, West Zone. The Coordinates depicted are on this grid.

● PVC cap to be set on 1/2" iron rods

**PARCEL 34.5, GROUP A
LOT B-4 TAX MAP 57**

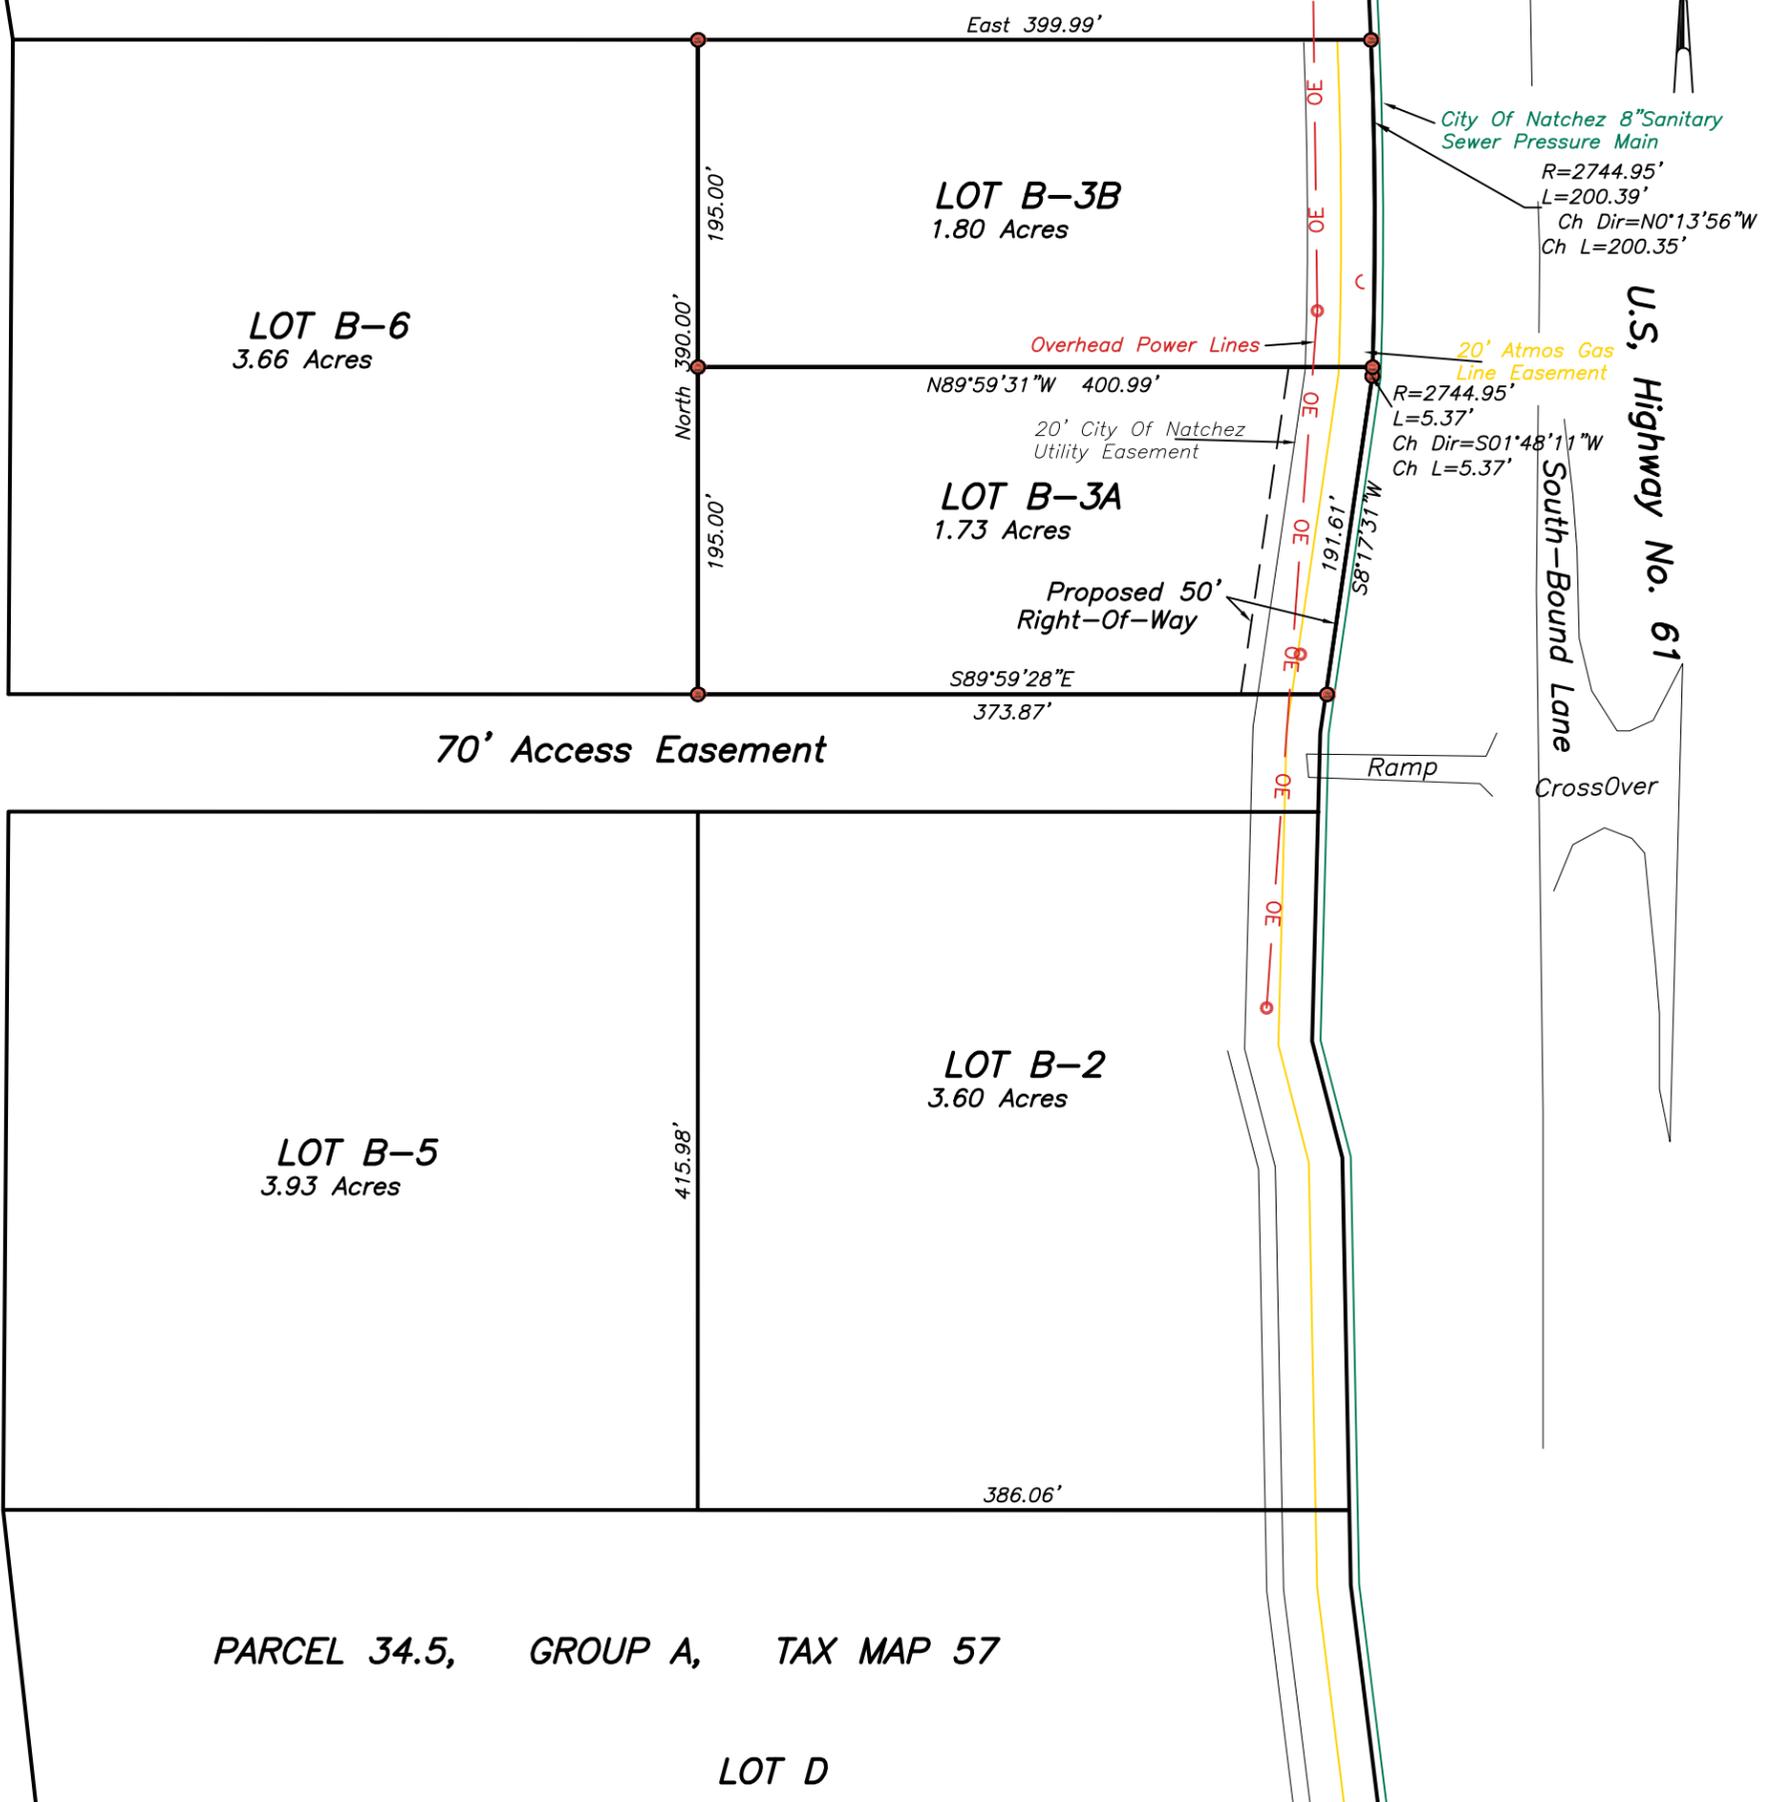

**PARCEL 34.5, GROUP A, TAX MAP 57
LOT D**

Robert D. Greene
Robert D. Greene, PLS #1565




Approved this ____ day of _____ 2019
by the Natchez Metropolitan Planning Commission.

Planner

Map Of Survey Of
DIVISION OF LOT B-3
Being A Portion Of
PARCEL 34.2 GROUP "A"
TAX MAP NO. 57
Situated In
Section 16, T6N-R3W
City Of Natchez
Adams County, Mississippi

Class "C" Survey
Date of Survey: 8/13/19

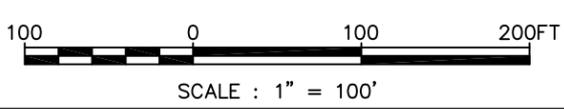

GSS
GREENE SURVEYING SOLUTIONS, LLC
118 Jefferson Davis Boulevard
Natchez, MS 39120
Phone 601-660-4655
robert@greenesurvey.com