

PB 17
PG 318


CURRENT PLAT
MAY 7, 2004

LINE	BEARING	DISTANCE
L 1	S 71°20'10"E	193.81'
L 2	S 88°49'32"E	140.24'
L 3	S 32°51'08"E	136.29'
L 4	S 50°10'11"E	118.38'
L 5	N 52°31'24"E	220.98'

GHZ, LLC

RECORD P. 14 P. 118

CURVE	DELTA ANGLE	RADIUS	ARC	TANGENT	CHORD	CHORD BEARING
C 1	8°42'30"	1729.83'	202.37'	101.40'	378.82'	S 07°13'20"E
C 2	8°30'18"	2539.72'	378.07'	184.83'	378.82'	S 07°46'04"E
C 3	5°18'14"	4205.33'	388.08'	193.37'	394.73'	S 14°39'10"E
C 4	10°01'21"	2518.14'	440.14'	220.83'	439.58'	S 23°03'20"E

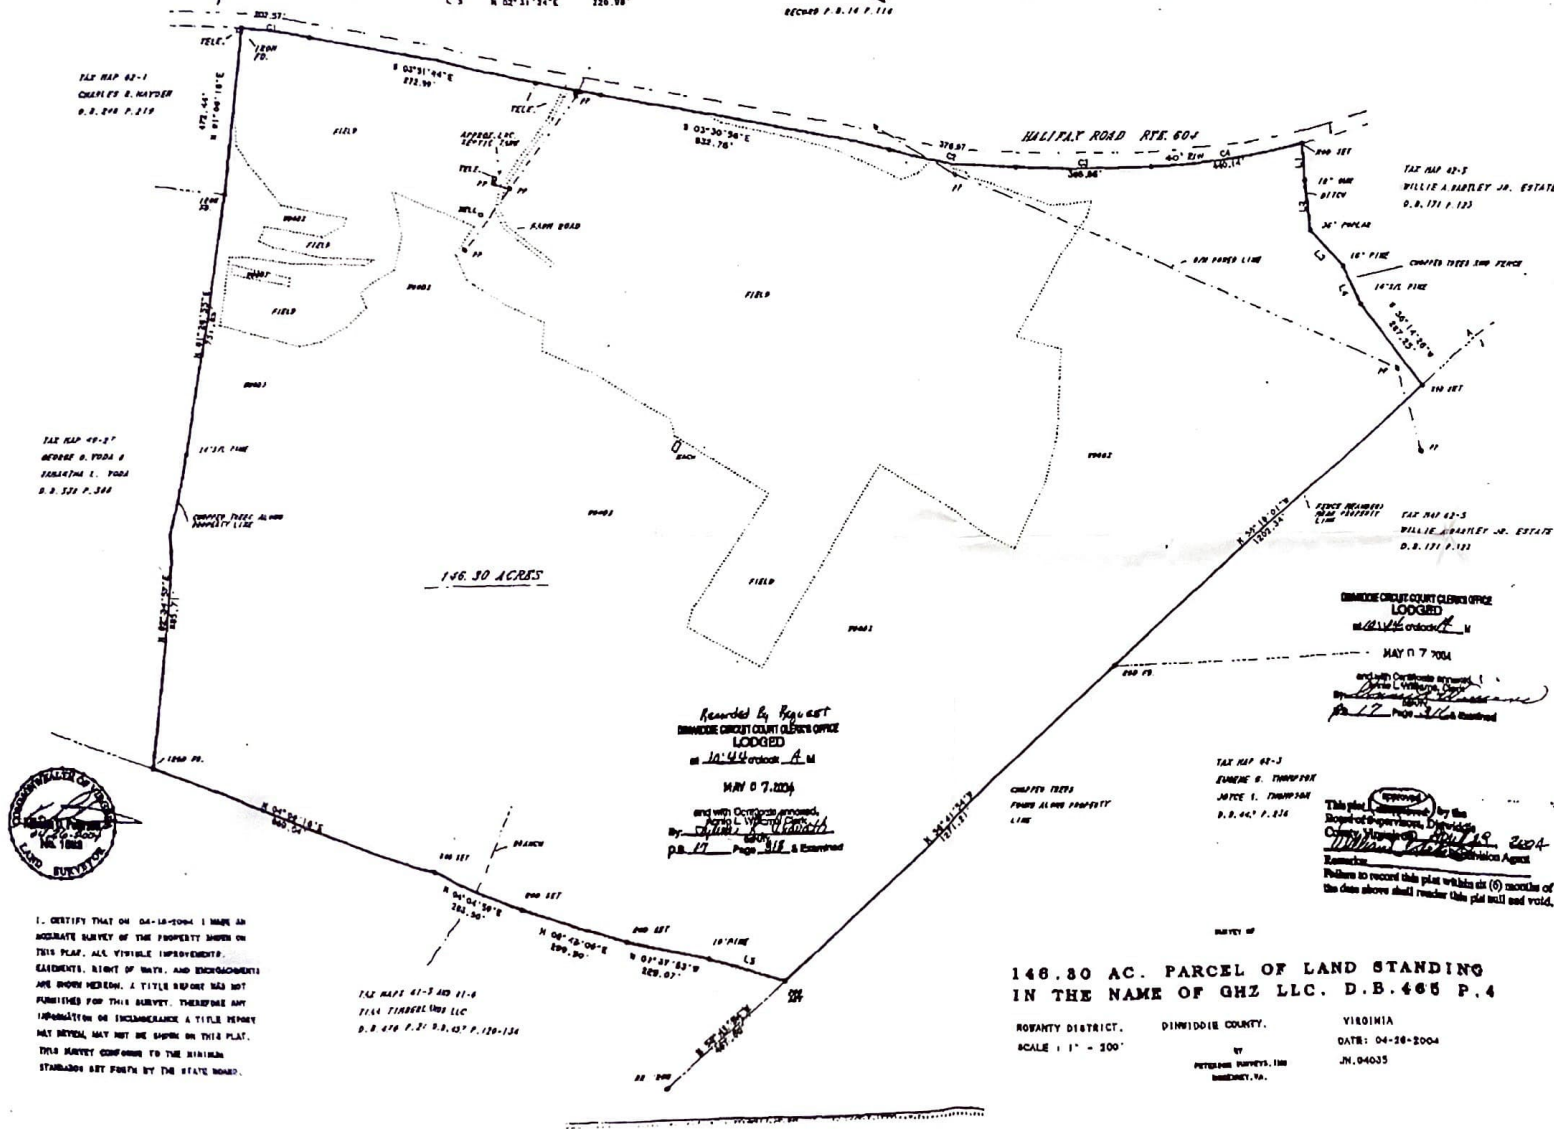

148.30 AC. PARCEL OF LAND STANDING
IN THE NAME OF GHZ, LLC. D.B. 466 P. 4

ROANOKE DISTRICT. DINWIDDIE COUNTY. VIRGINIA
SCALE 1" = 300' DATE: 04-28-2004
BY: JN. 04035