


WILDFLOWER
DESIGN STUDIO

© 2021 COPYRIGHT WILDFLOWER DESIGN STUDIO PC
THIS DRAWING IS AN INSTRUMENT OF SERVICE UNIQUE
TO THIS PROJECT. IT IS NOT TO BE REUSED OR
REPRODUCED IN WHOLE OR IN PART WITHOUT
WRITTEN PERMISSION FROM THE ARCHITECT.



**PRELIMINARY
NOT FOR
CONSTRUCTION**

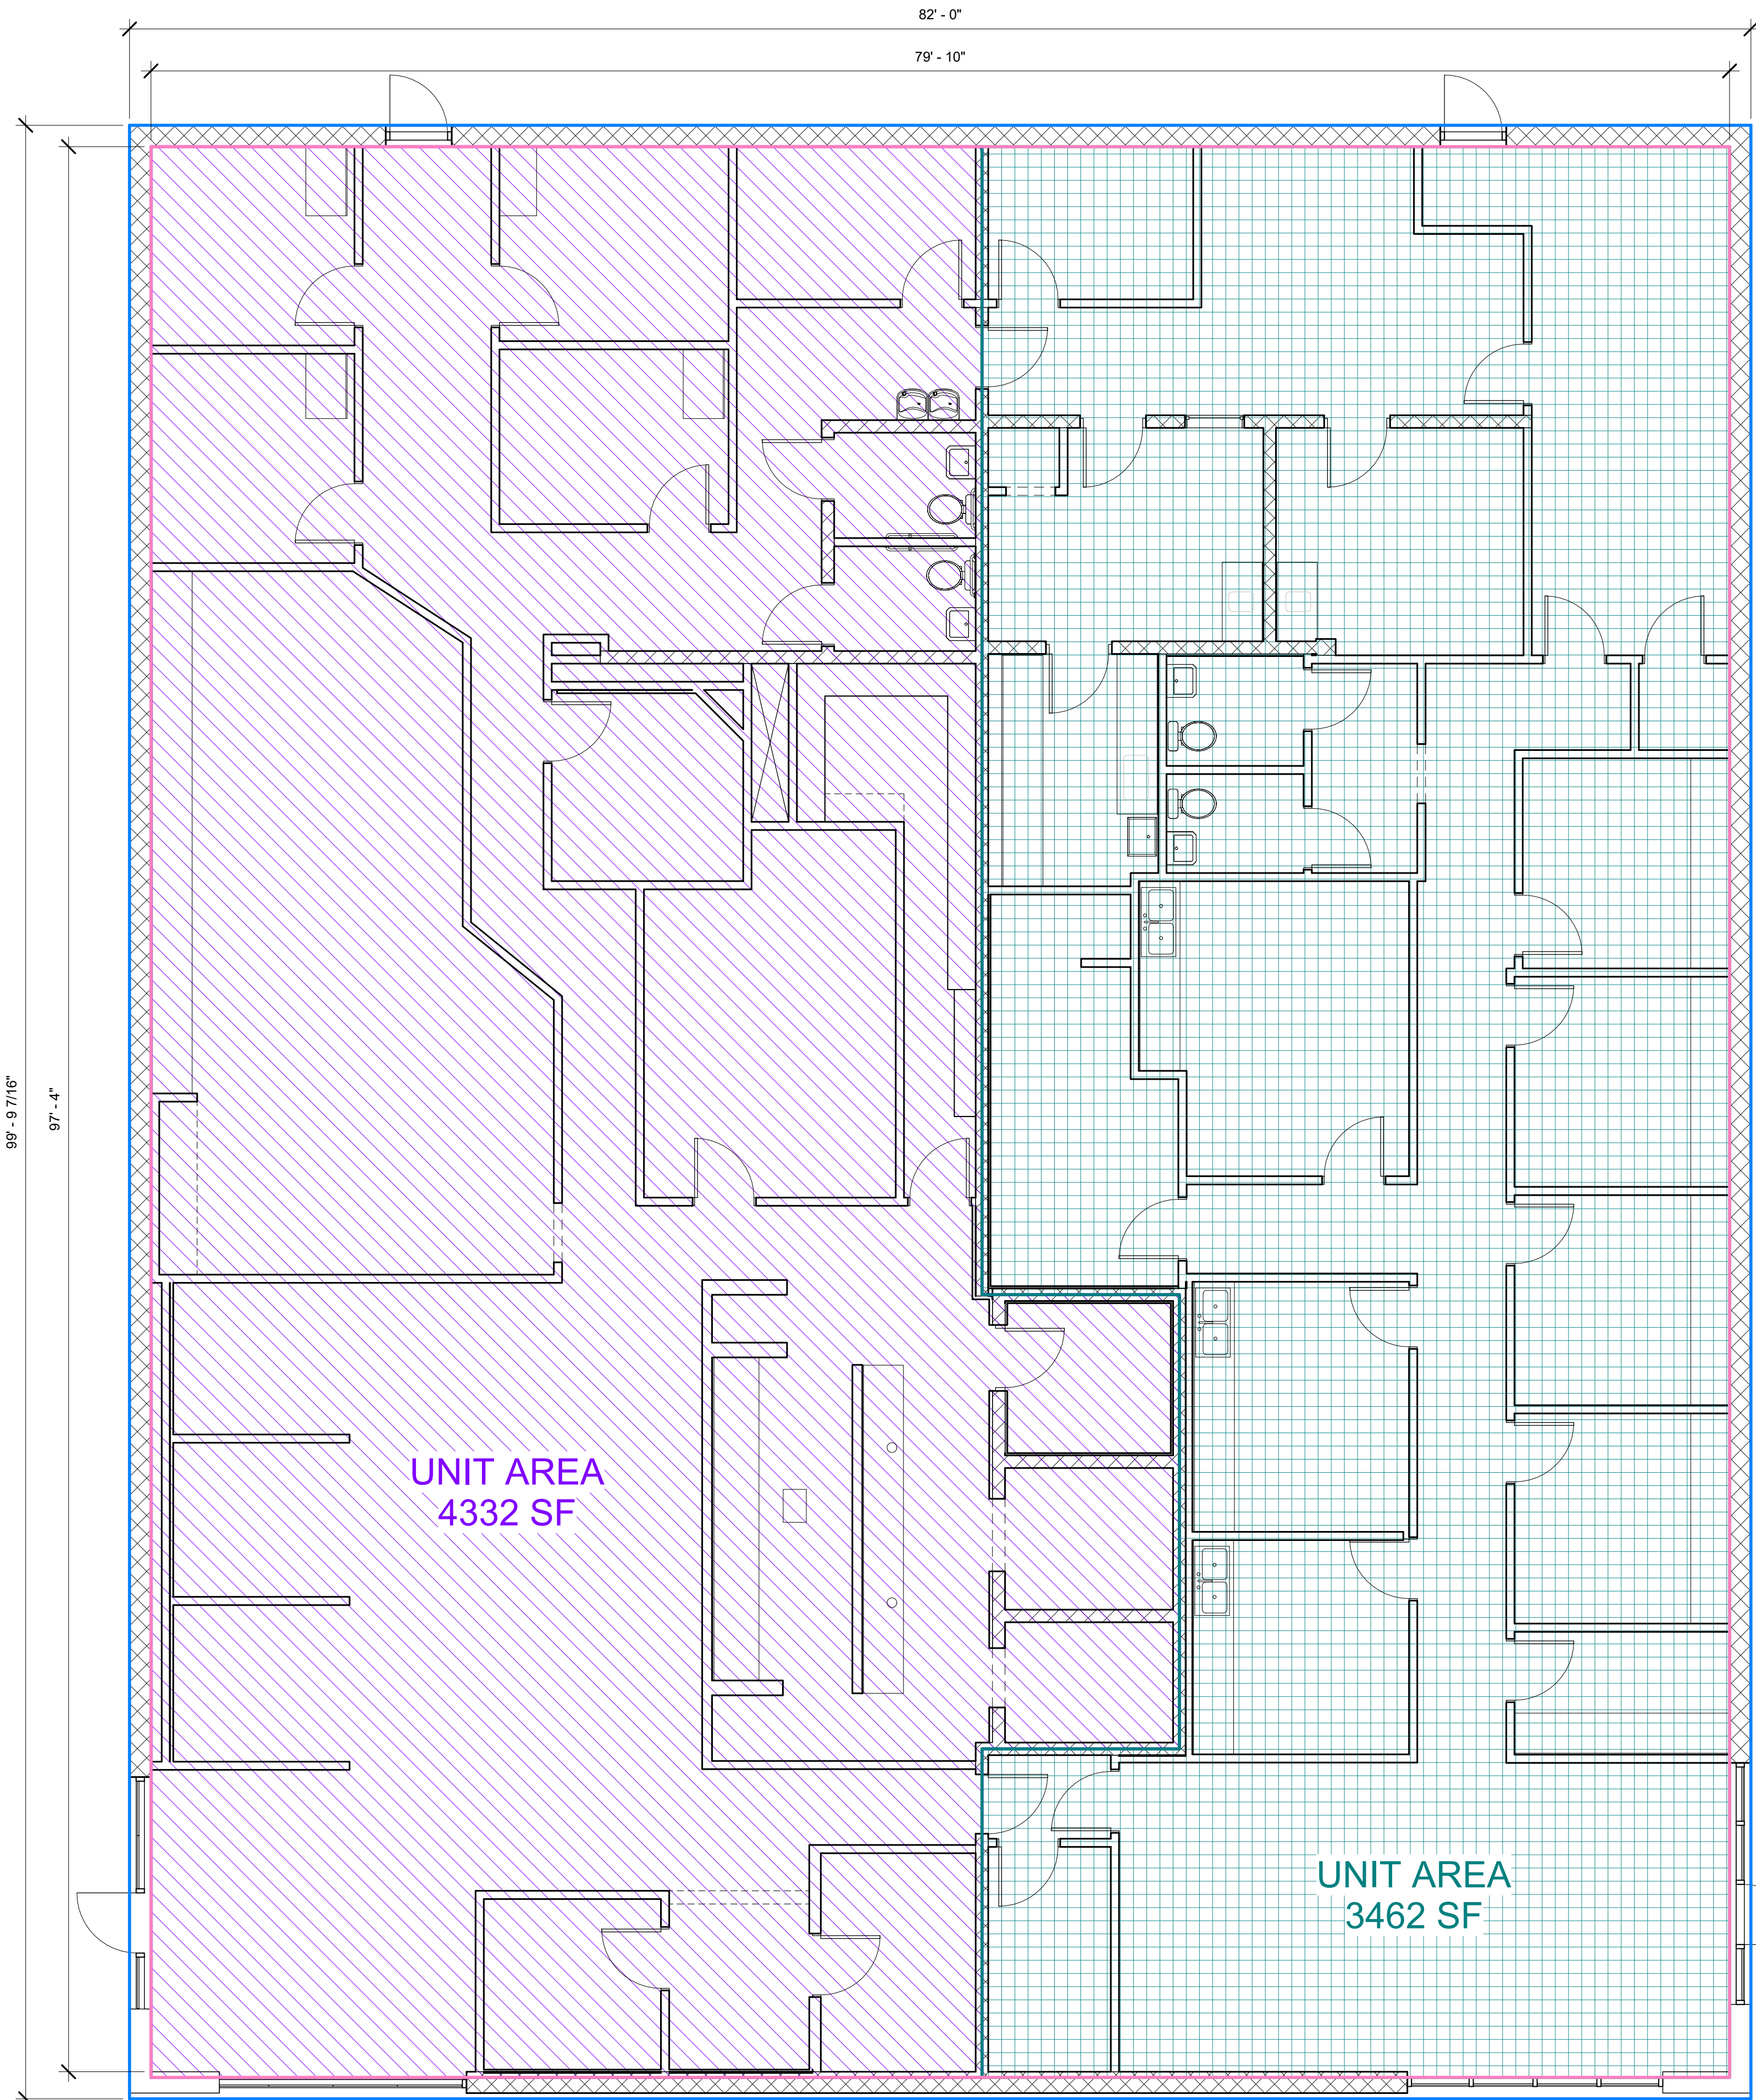

**UNIT AREA
4332 SF**

**UNIT AREA
3462 SF**

GROSS BUILDING AREA = 8182 SF

NET BUILDING AREA = 7794 SF

① Level 1 No DIMS
3/16" = 1'-0"

No.	Description	Date
A	Gross Building Area	9-25-24

KDS
530-532 Haywood Rd.
**EXISTING BUILDING PLANS -
AREA CALCULATIONS**

Project number	23-044
Date	9-25-24
Drawn by	JAB
Checked by	JAB

A1.1

Scale 3/16" = 1'-0"