



CURVE TABLE				
CURVE	RADIUS	DELTA	LENGTH	CHORD
C1	408.81'	9°18'36"	66.43'	S37°26'36"E 66.35'
C2	150.00'	62°10'35"	162.78'	S32°25'19"W 154.91'
C3	25.00'	89°24'55"	39.01'	N77°10'58"W 35.17'
C4	125.00'	41°35'14"	90.73'	S37°16'03"W 88.75'
C5	125.00'	13°41'43"	29.88'	S9°37'34"W 29.81'
C6	20.00'	91°26'41"	31.92'	S42°56'38"E 28.64'
C7	20.00'	89°13'20"	31.14'	N46°43'22"E 28.09'
C8	175.00'	11°56'18"	36.46'	N8°04'51"E 36.40'
C9	175.00'	19°06'40"	58.37'	N23°36'21"E 58.10'
C10	175.00'	17°25'15"	53.21'	N41°52'19"E 55.77'
C11	175.00'	9°34'06"	29.23'	N55°21'59"E 33.96'
C12	25.00'	86°35'27"	37.78'	N16°48'20"E 34.29'

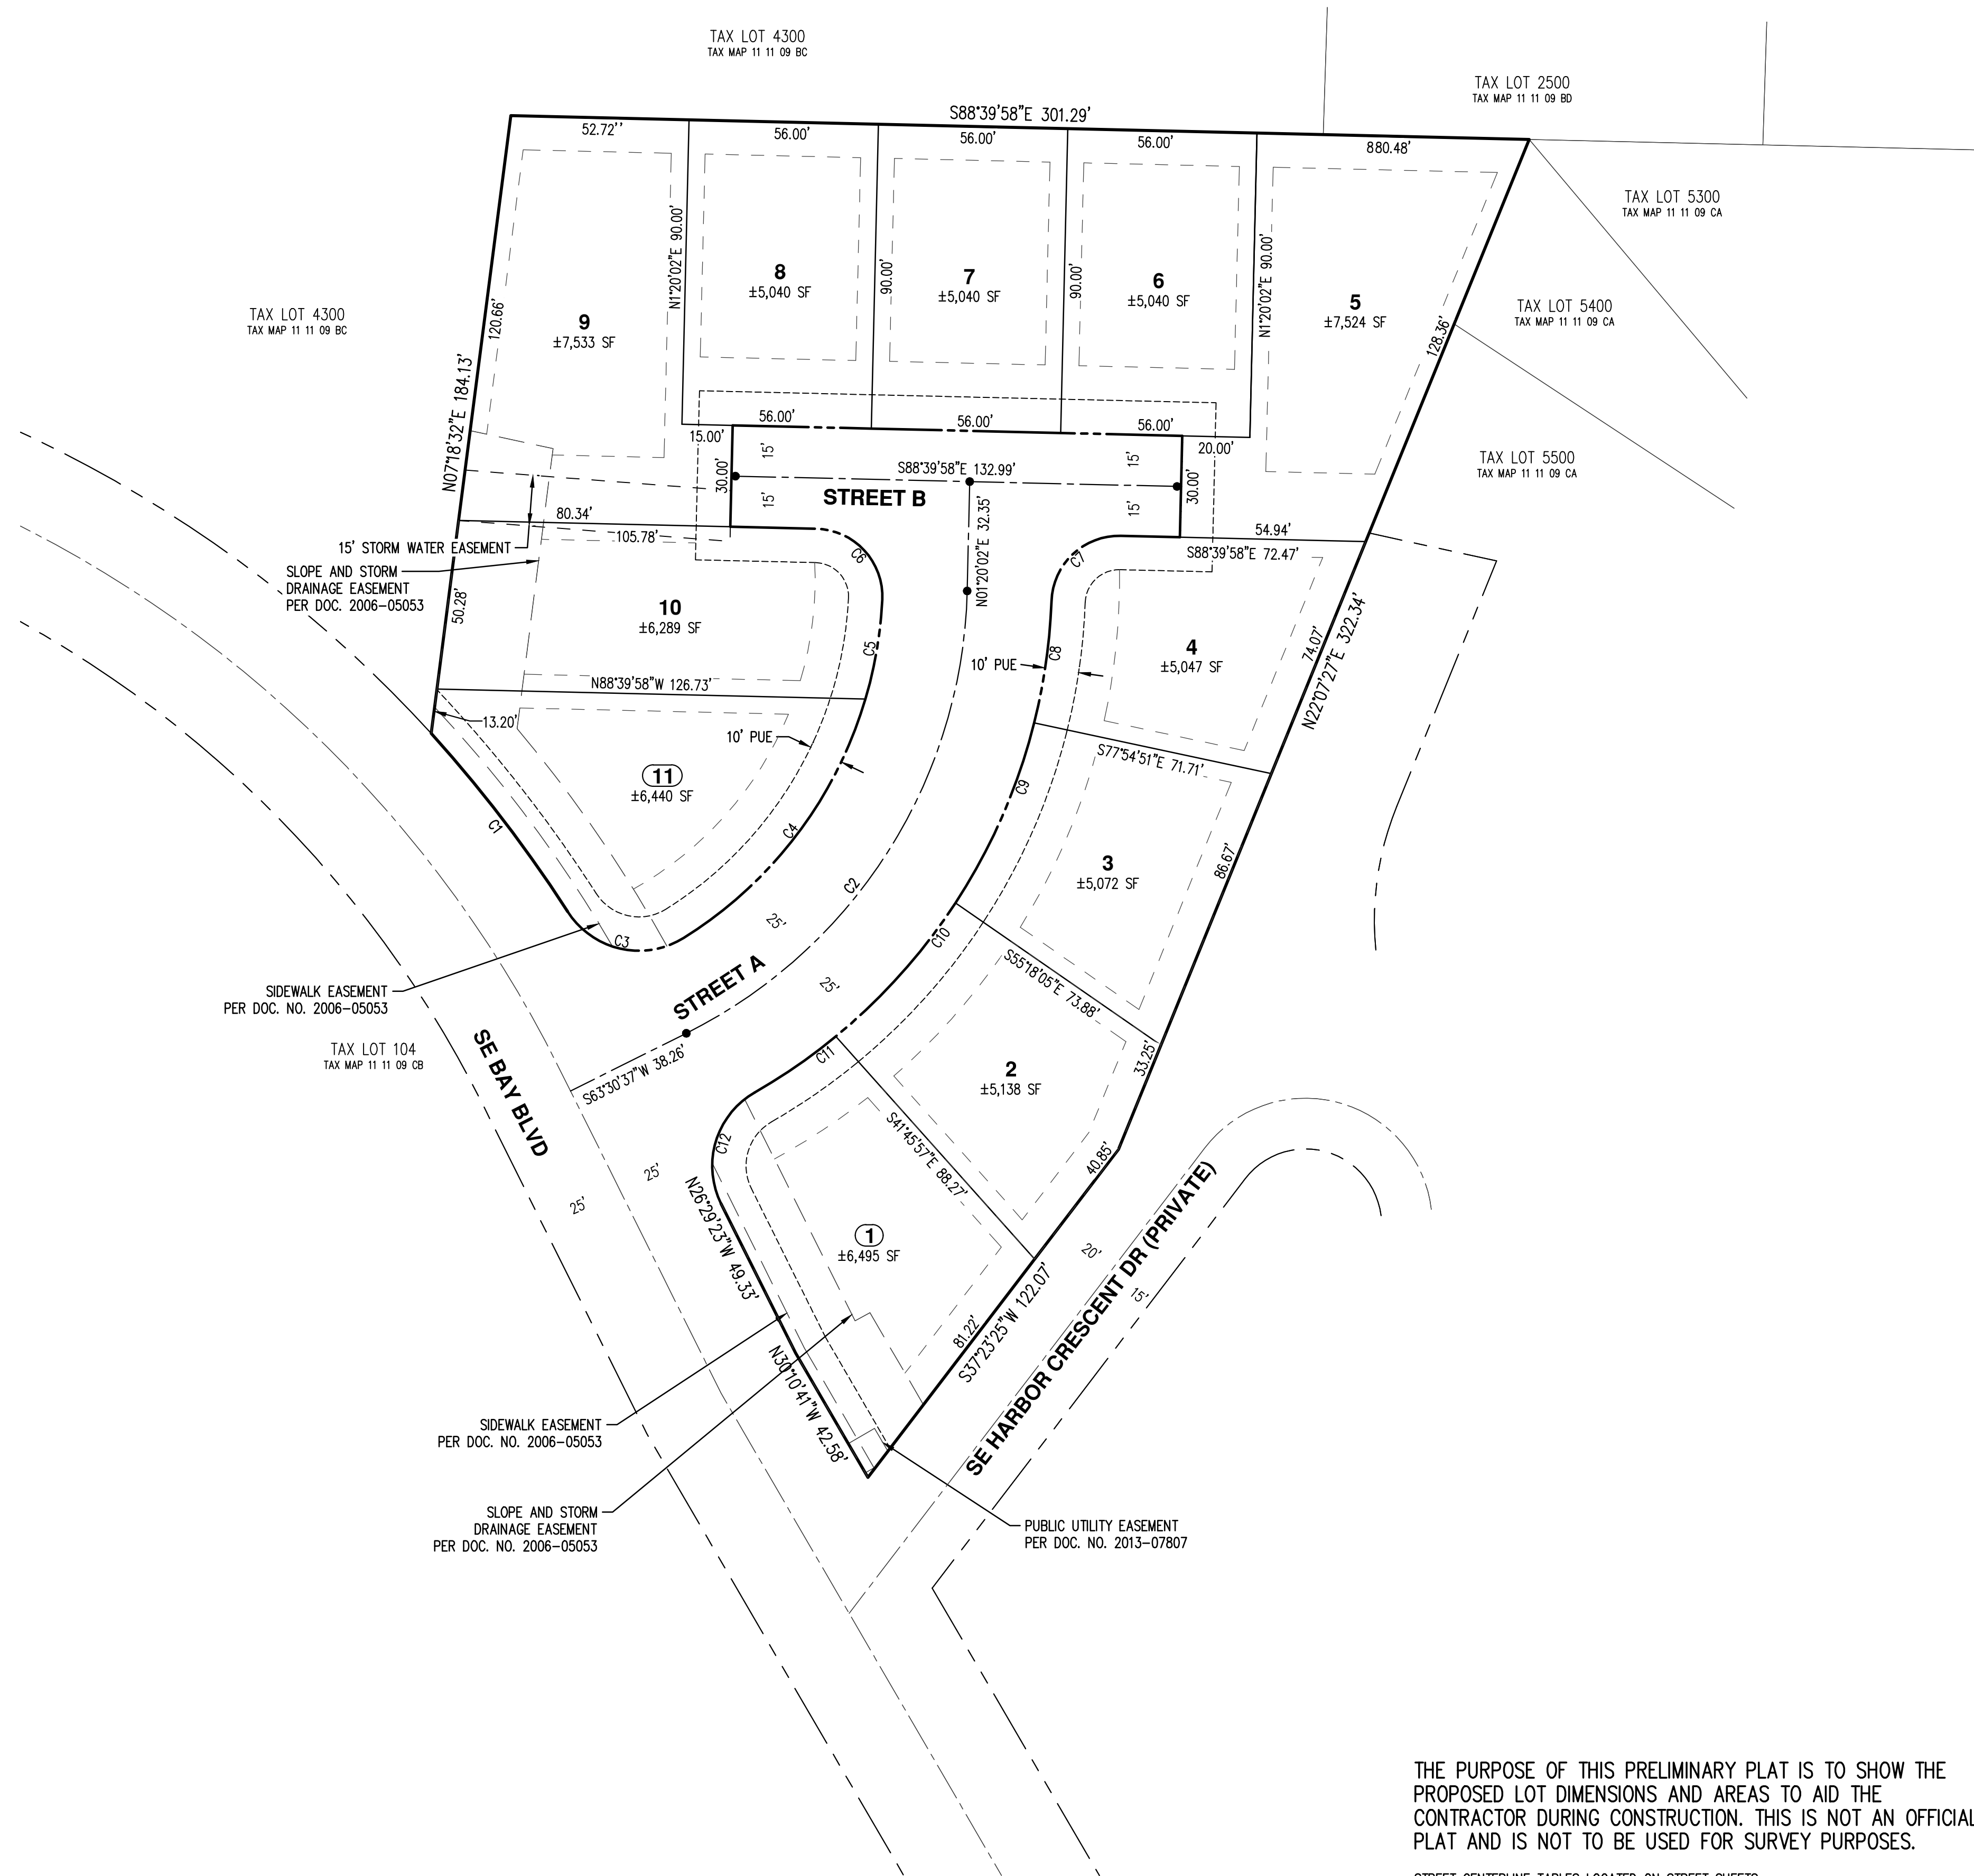

THE PURPOSE OF THIS PRELIMINARY PLAT IS TO SHOW THE PROPOSED LOT DIMENSIONS AND AREAS TO AID THE CONTRACTOR DURING CONSTRUCTION. THIS IS NOT AN OFFICIAL PLAT AND IS NOT TO BE USED FOR SURVEY PURPOSES.

STREET CENTERLINE TABLES LOCATED ON STREET SHEETS.

- - INSTALL MONUMENT BOXES PER ODOT RD 115

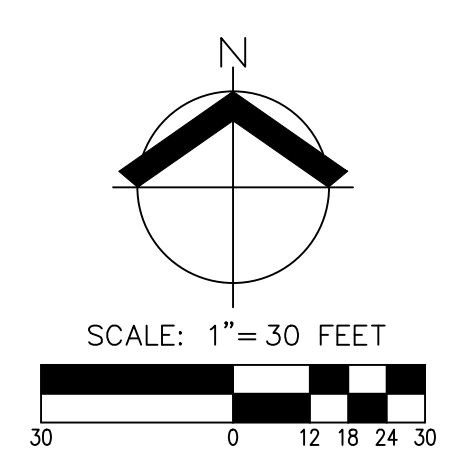

AKS DRAWING FILE: 5691 PRELIMINARY PLATTING | LAYOUT: C003

**AKS**  
 AKS ENGINEERING & FORESTRY, LLC  
 4300 CHERRY AVE NE  
 KEIZER, OR 97103  
 P: 503.400.6028  
 F: 503.400.7722  
 aks-eng.com

ENGINEERING - SURVEYING - NATURAL RESOURCES  
 FORESTRY - PLANNING - LANDSCAPE ARCHITECTURE

**FISHERMAN'S WHARF  
 ESTATES SUBDIVISION**  
 NEWPORT  
 LINCOLN COUNTY TAX MAP 11 11 09 CB  
 TAX LOT 400

**PRELIMINARY PLAT**

DESIGNED BY: MTA  
 DRAWN BY: SJA  
 CHECKED BY: DMK  
 SCALE: AS NOTED  
 DATE: 07/23/2018

REGISTERED PROFESSIONAL LAND SURVEYOR  
**PRELIMINARY**  
**NOT FOR CONSTRUCTION**  
 MAY 26, 2018  
 DAVID MARK KARR, JR  
 73598PLS  
 RENEWS: 6/30/19

REVISIONS

JOB NUMBER  
**5691**

SHEET  
**C003**