



Nine

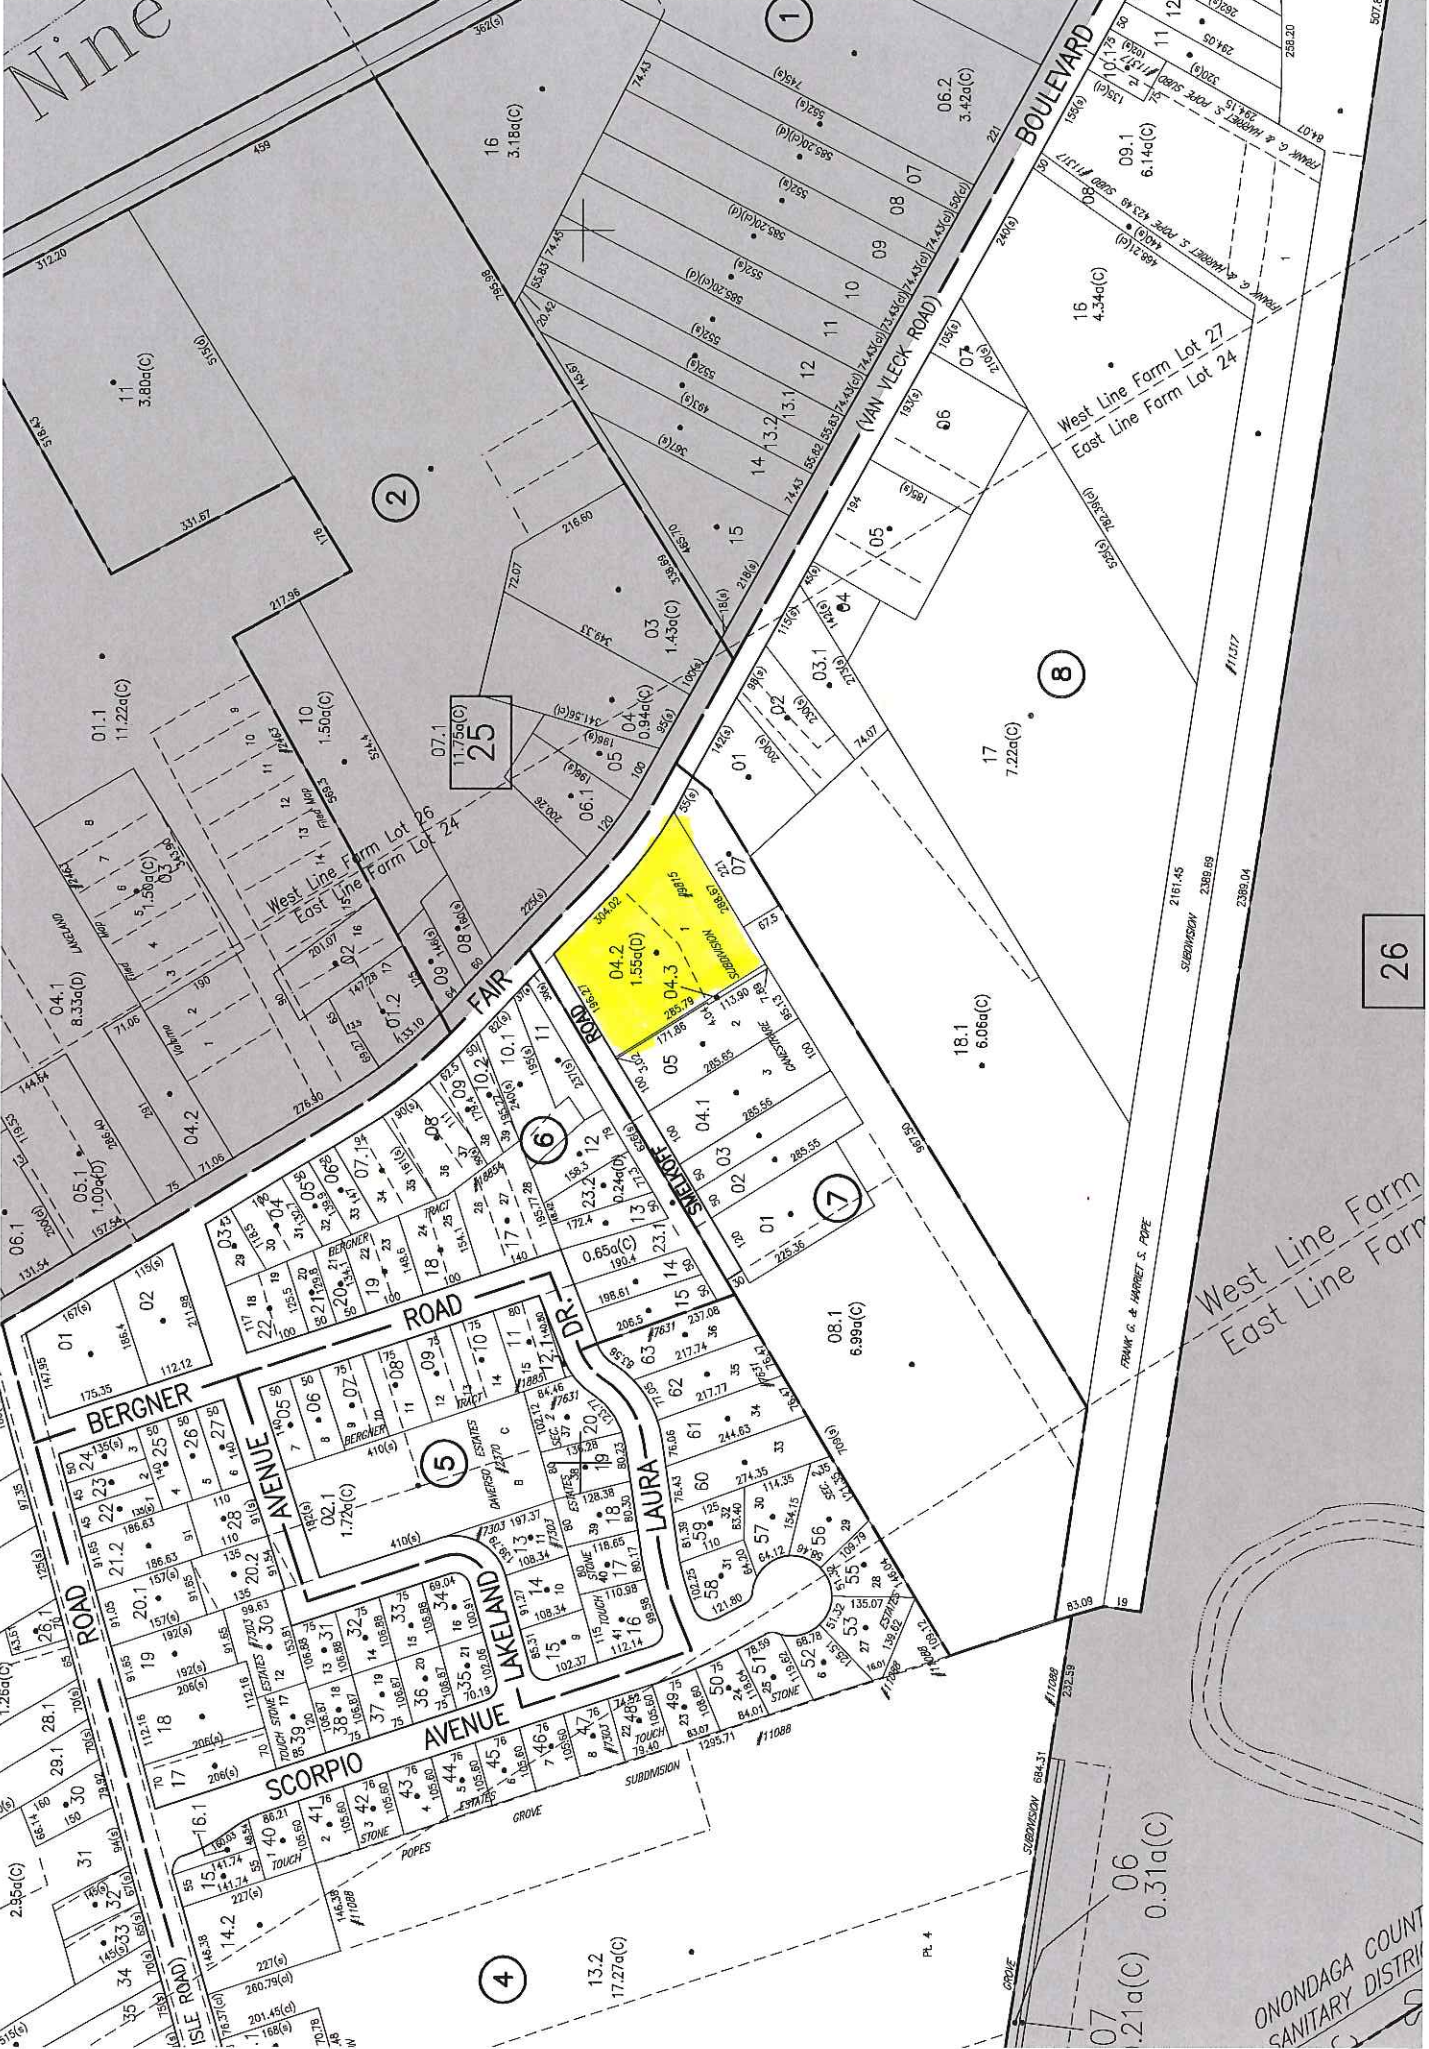

26

ONONDAGA COUNTY  
SANITARY DISTRICT

# Smelkoff Road

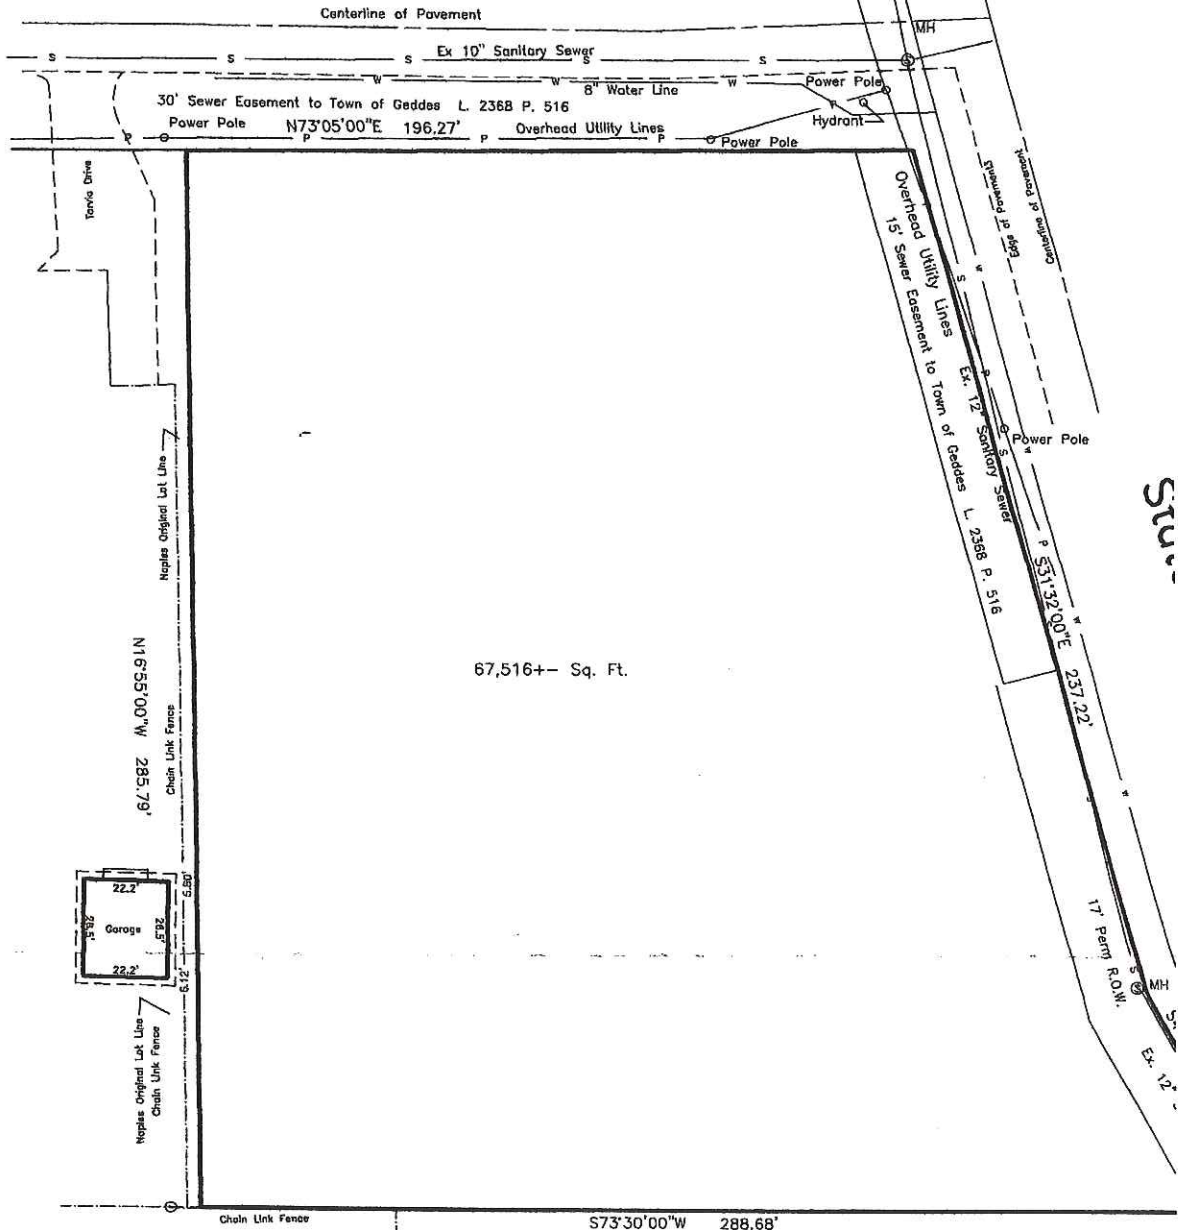

Stacey L. Pope N/F

Subject to a current Abstract of Title  
**In my professional opinion, and based on my observations and/or scope of service, I hereby certify this map was made from an actual survey on B/08/02, and this map is correct.**

**This certification is void unless signed in RED ink.**

**DAVID WILLIAM HANNIG, P.L.S., - N.Y.S. LIC. NO. 47411**



The underground utilities shown have been located by information and existing drawings. The surveyor and the underground utilities shown comprise all such in either in service or abandoned. The surveyor further certifies that the underground utilities shown are in the exact location indicated although he does not certify that they are located as shown from information available. The surveyor has physically located the underground utilities - Underground Protective Organization (315) 437-7333.

Lot 1 - The Canestrare Subdivision  
 Pt. of Lot Farm Lot 23 - Town of Geddes

Certified  
 Chicago