

1 DIAGRAMMATIC SITE PLAN
1" = 50'-0"

DIAGRAMMATIC SITE PLAN

A-000


EASTGATE CENTER RENOVATION
UNIVERSITY AVENUE
OXFORD, MS 38655

A circular registration stamp for Allie Povall, Registered Architect, State of Mississippi. The outer ring contains the text "REGISTERED ARCHITECT" at the top and "STATE OF MISSISSIPPI" at the bottom. The center of the stamp contains the name "ALLIE POVALL" above a signature, the number "5314" below it, and the date "5/19/2025" at the bottom.

Registered Design Professional
(Allie) Stuart Povall
Ms. Architect # 5314

DEVELOP design studio, PLLC


ISSUE DATE: 12/15/025

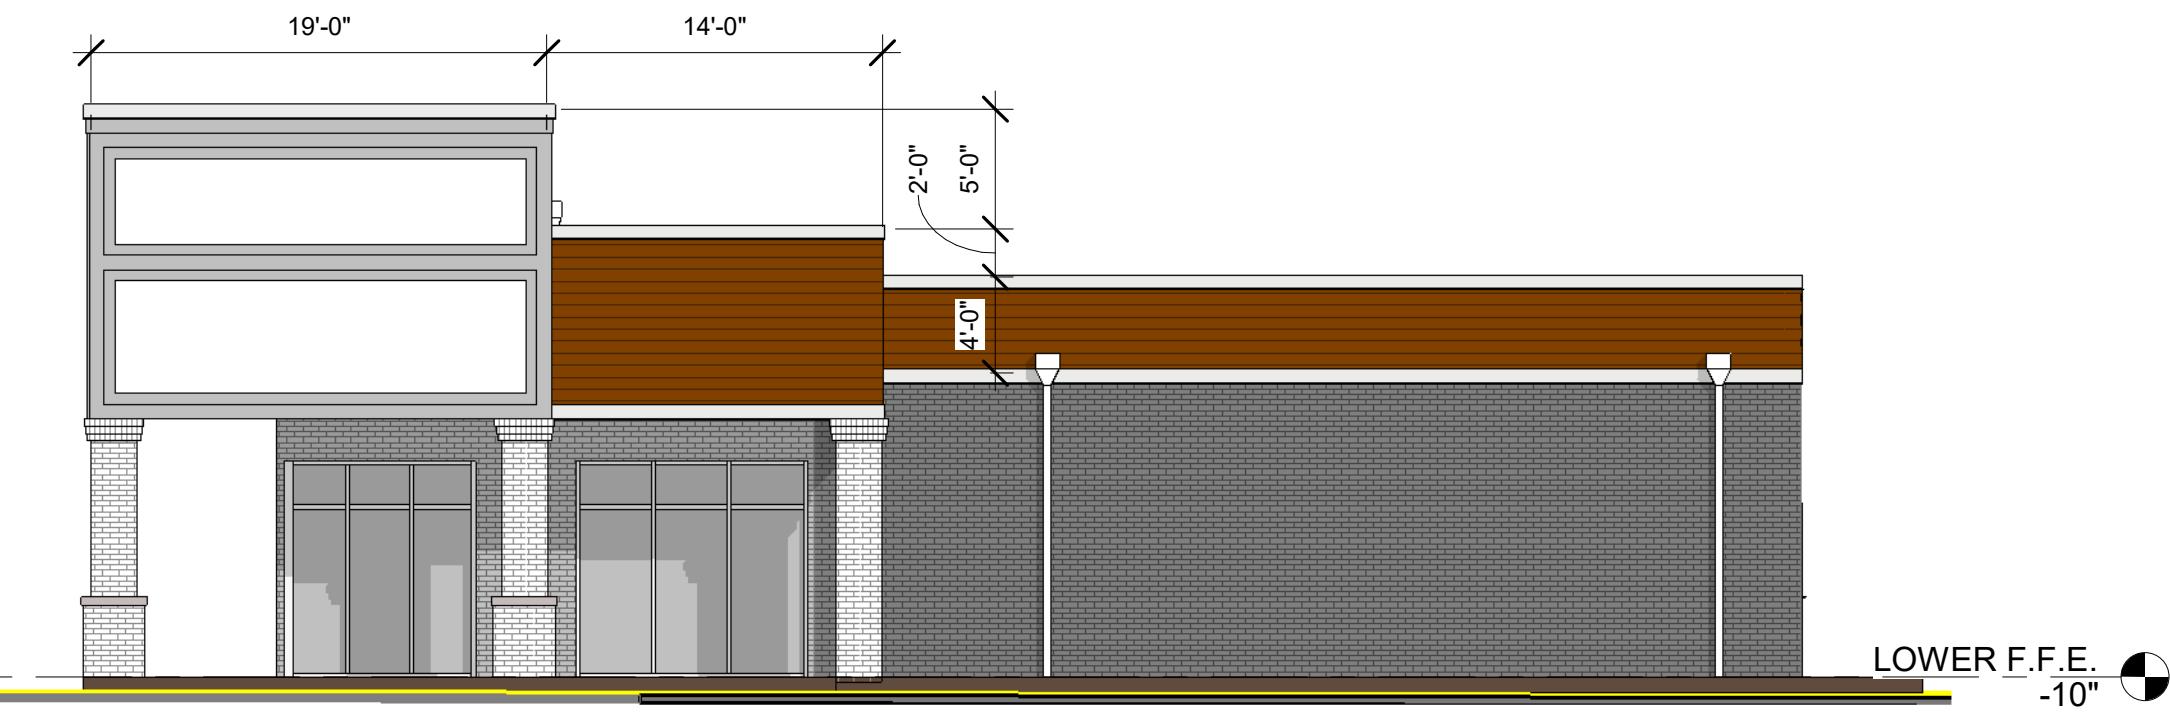

(4) UNIVERSITY CLEANERS S1 N
1/8" = 1'-0"



(3) UNIVERSITY CLEANERS S1 E
1/8" = 1'-0"

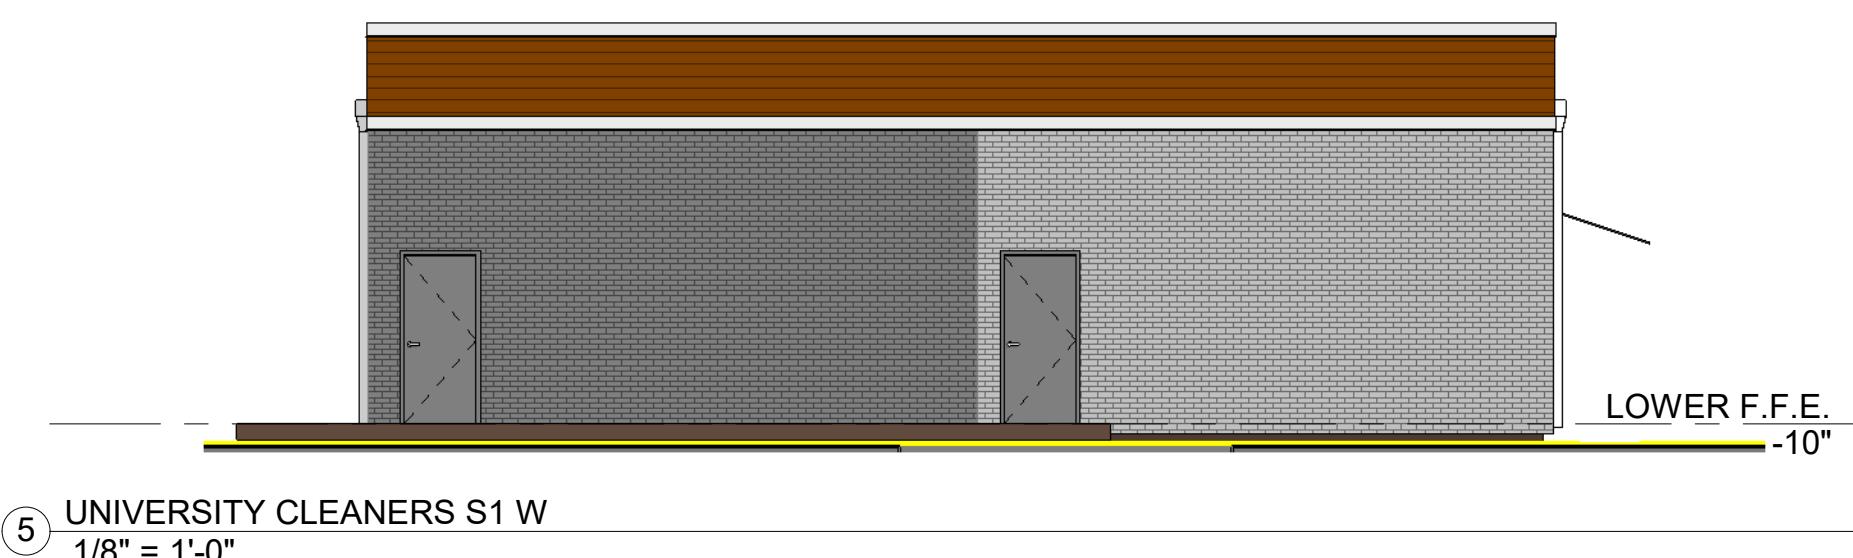

(5) UNIVERSITY CLEANERS S1 W
1/8" = 1'-0"




(6) UNIVERSITY CLEANERS S1 S
1/8" = 1'-0"




(7) CLEANERS BUILDING

① CLEANERS BUILDING DEMOLITION PLAN
1/8" = 1'-0"

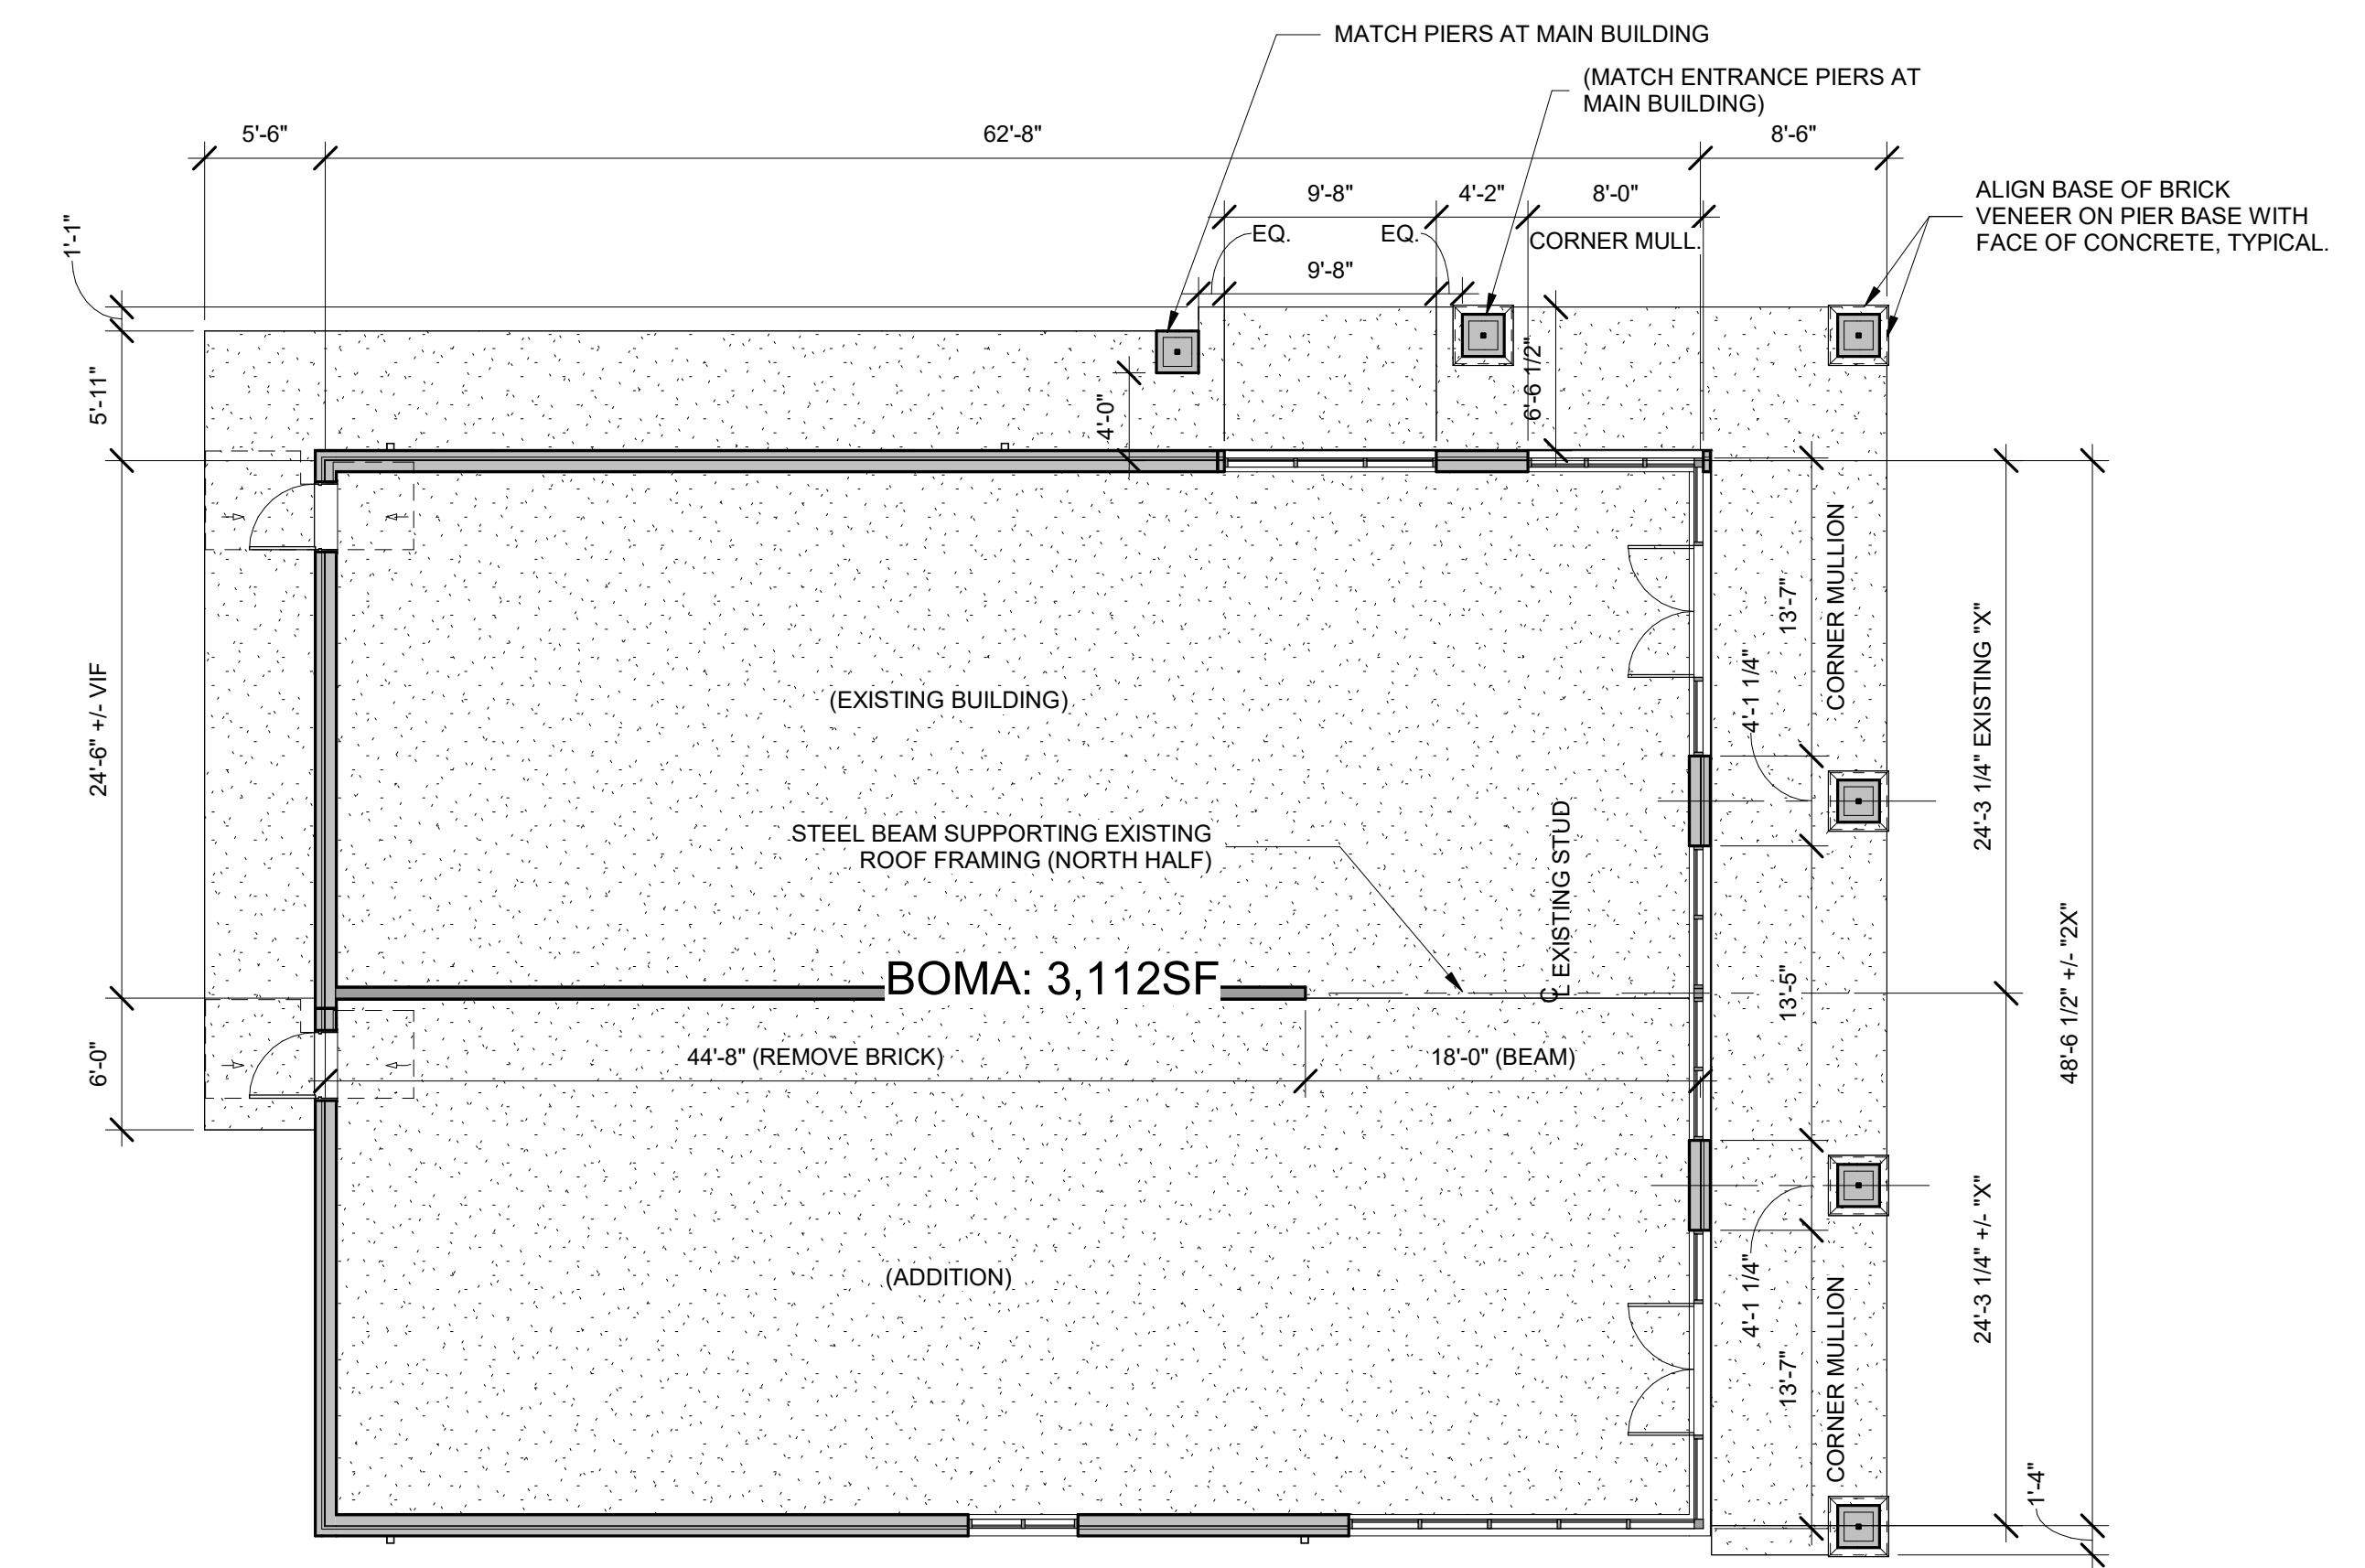

(2) CLEANERS BUILDING PLAN
1/8" = 1'-0"

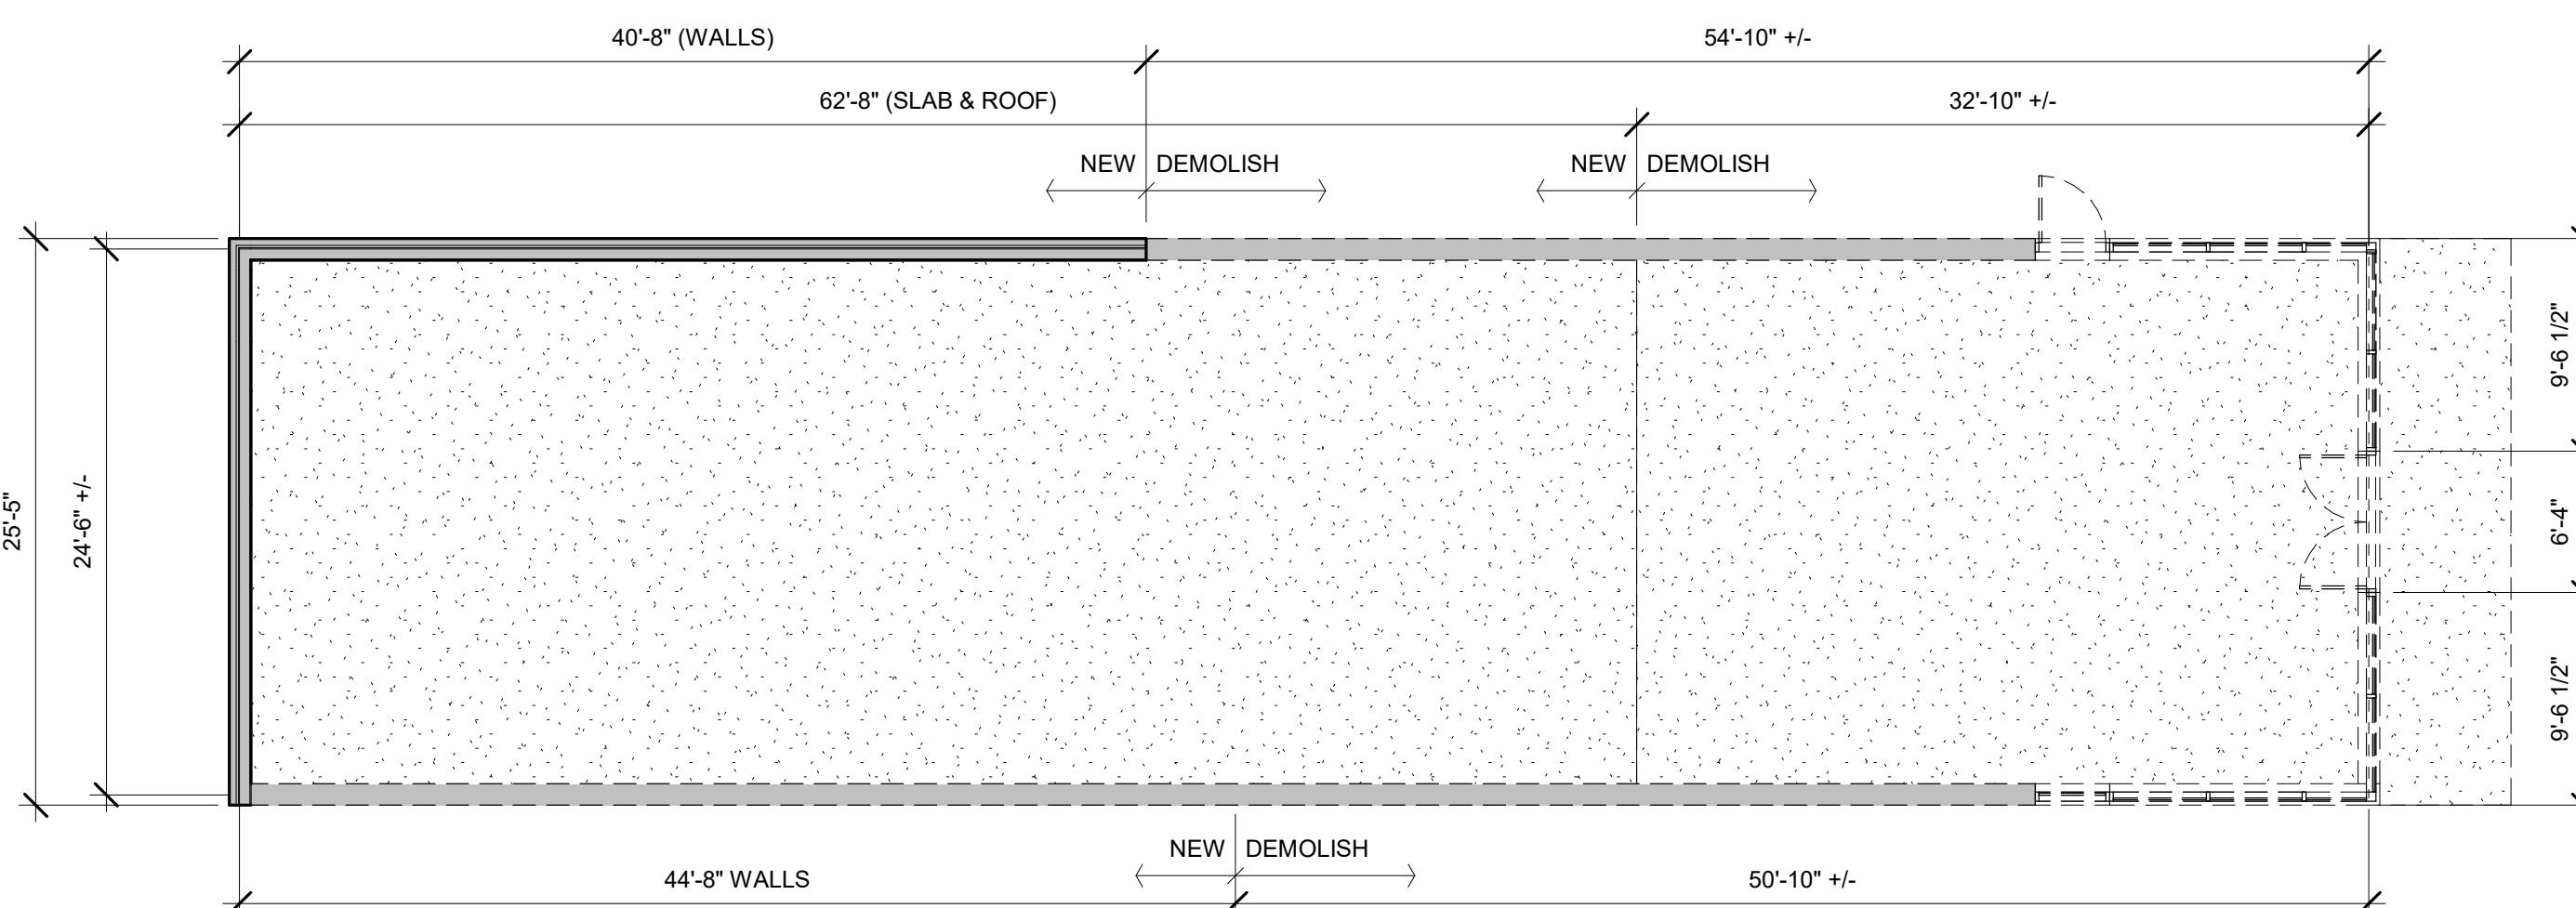

① CLEANERS BUILDING DEMOLITION PLAN
1/8" = 1'-0"

EASTGATE CENTER RENOVATION
UNIVERSITY AVENUE
OXFORD, MS 38655



Registered Design Professional
(Allie) Stuart Povall
Ms. Architect # 5314
DEVELOP design studio, PLLC

CONSTRUCTION DOCUMENTS

ISSUE DATE: 12/15/025

NO.	DATE	DESCRIPTION

UNIVERSITY
CLEANERS
BUILDING S1

A-203