
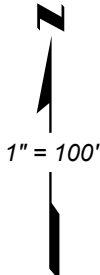


**RANCHO SIMI  
PORTION SECTION 9, T.2N, R.18W.**

Tax Rate Area  
09006

632-08

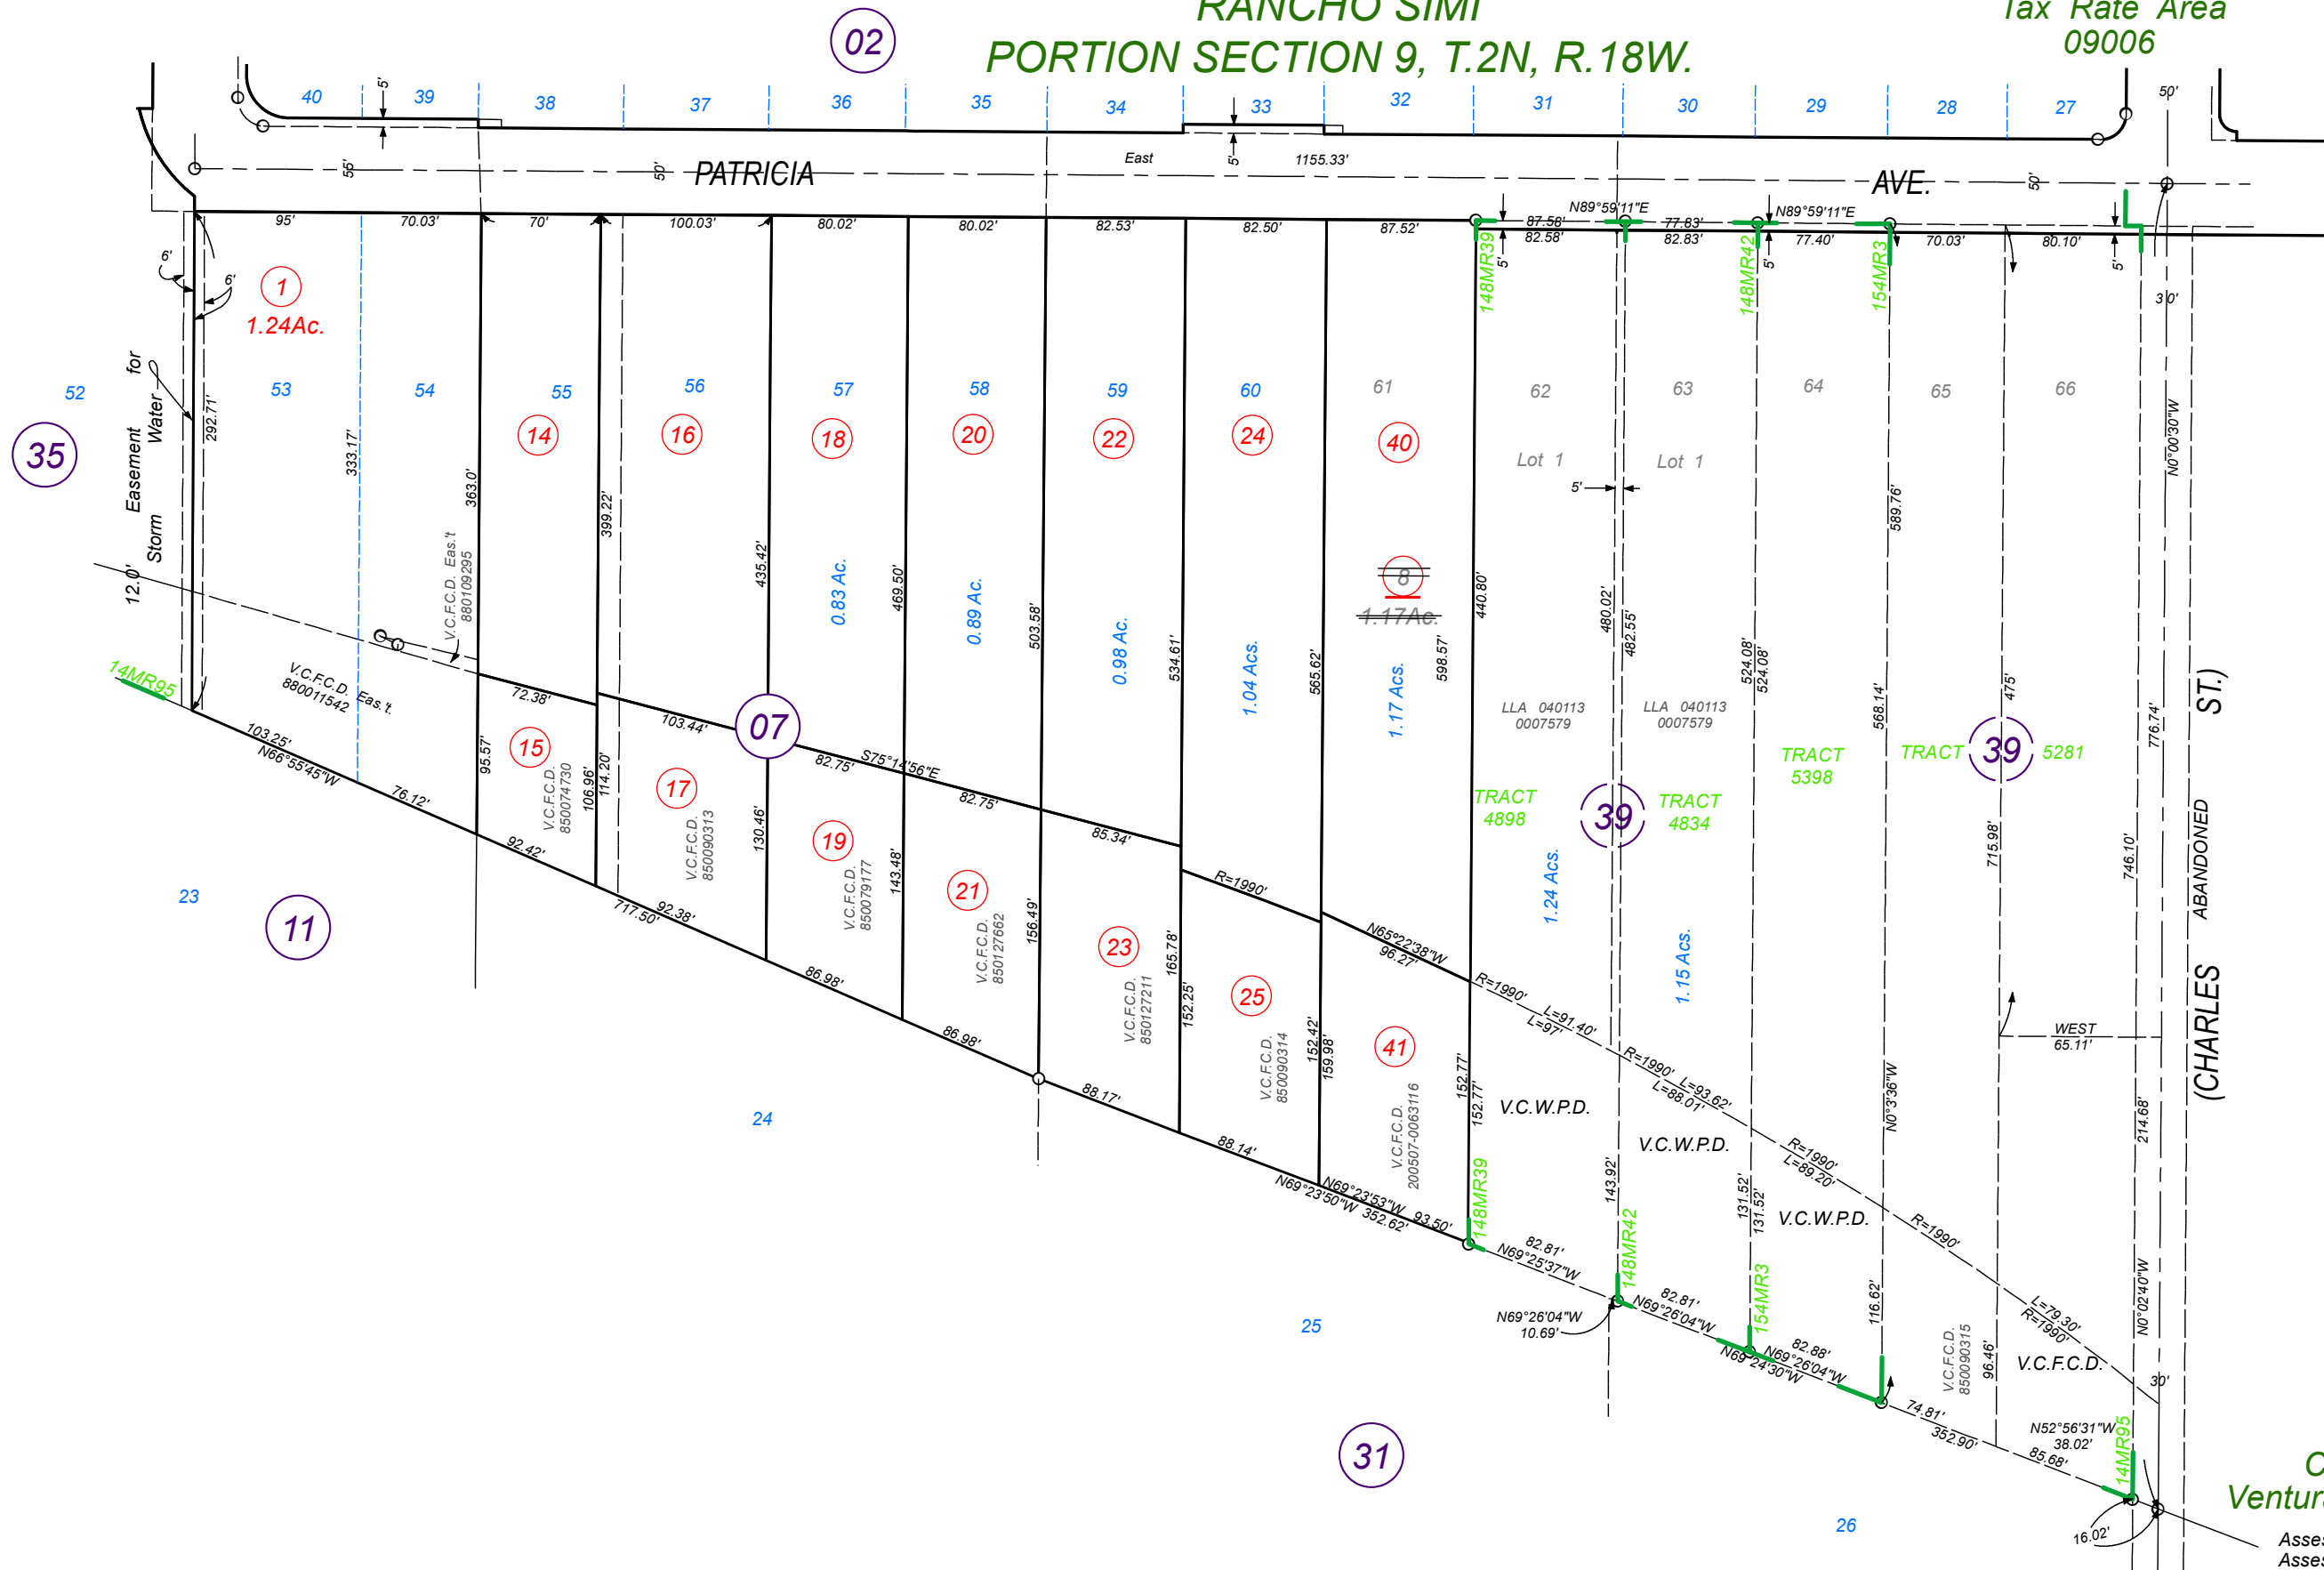

Tract 5398, M.R. Bk.154, Pg.3  
 Tract 4834, M.R. Bk.148, Pg.42  
 Tract 4898, M.R. Bk.148, Pg.39  
 Portion Ingram Sub. No. 2, M.R. Bk.14, Pg.95

NOTE: ASSESSOR PARCELS SHOWN ON THIS PAGE  
 DO NOT NECESSARILY CONSTITUTE LEGAL LOTS  
 CHECK WITH COUNTY SURVEYOR'S OFFICE OR  
 PLANNING DIVISION TO VERIFY

**CITY OF SIMI VALLEY  
Ventura County Assessor's Map.**

Assessor's Block Numbers Shown in Ellipses.  
 Assessor's Parcel Numbers Shown in Circles.  
 Assessor's Mineral Numbers Shown in Squares.

DRAWN	REVISED	10-28-2020
REDRAWN	CREATED	
INKED	PLOTTED	EFFECTIVE ROLL
Compiled By Ventura County Assessor's Office		