


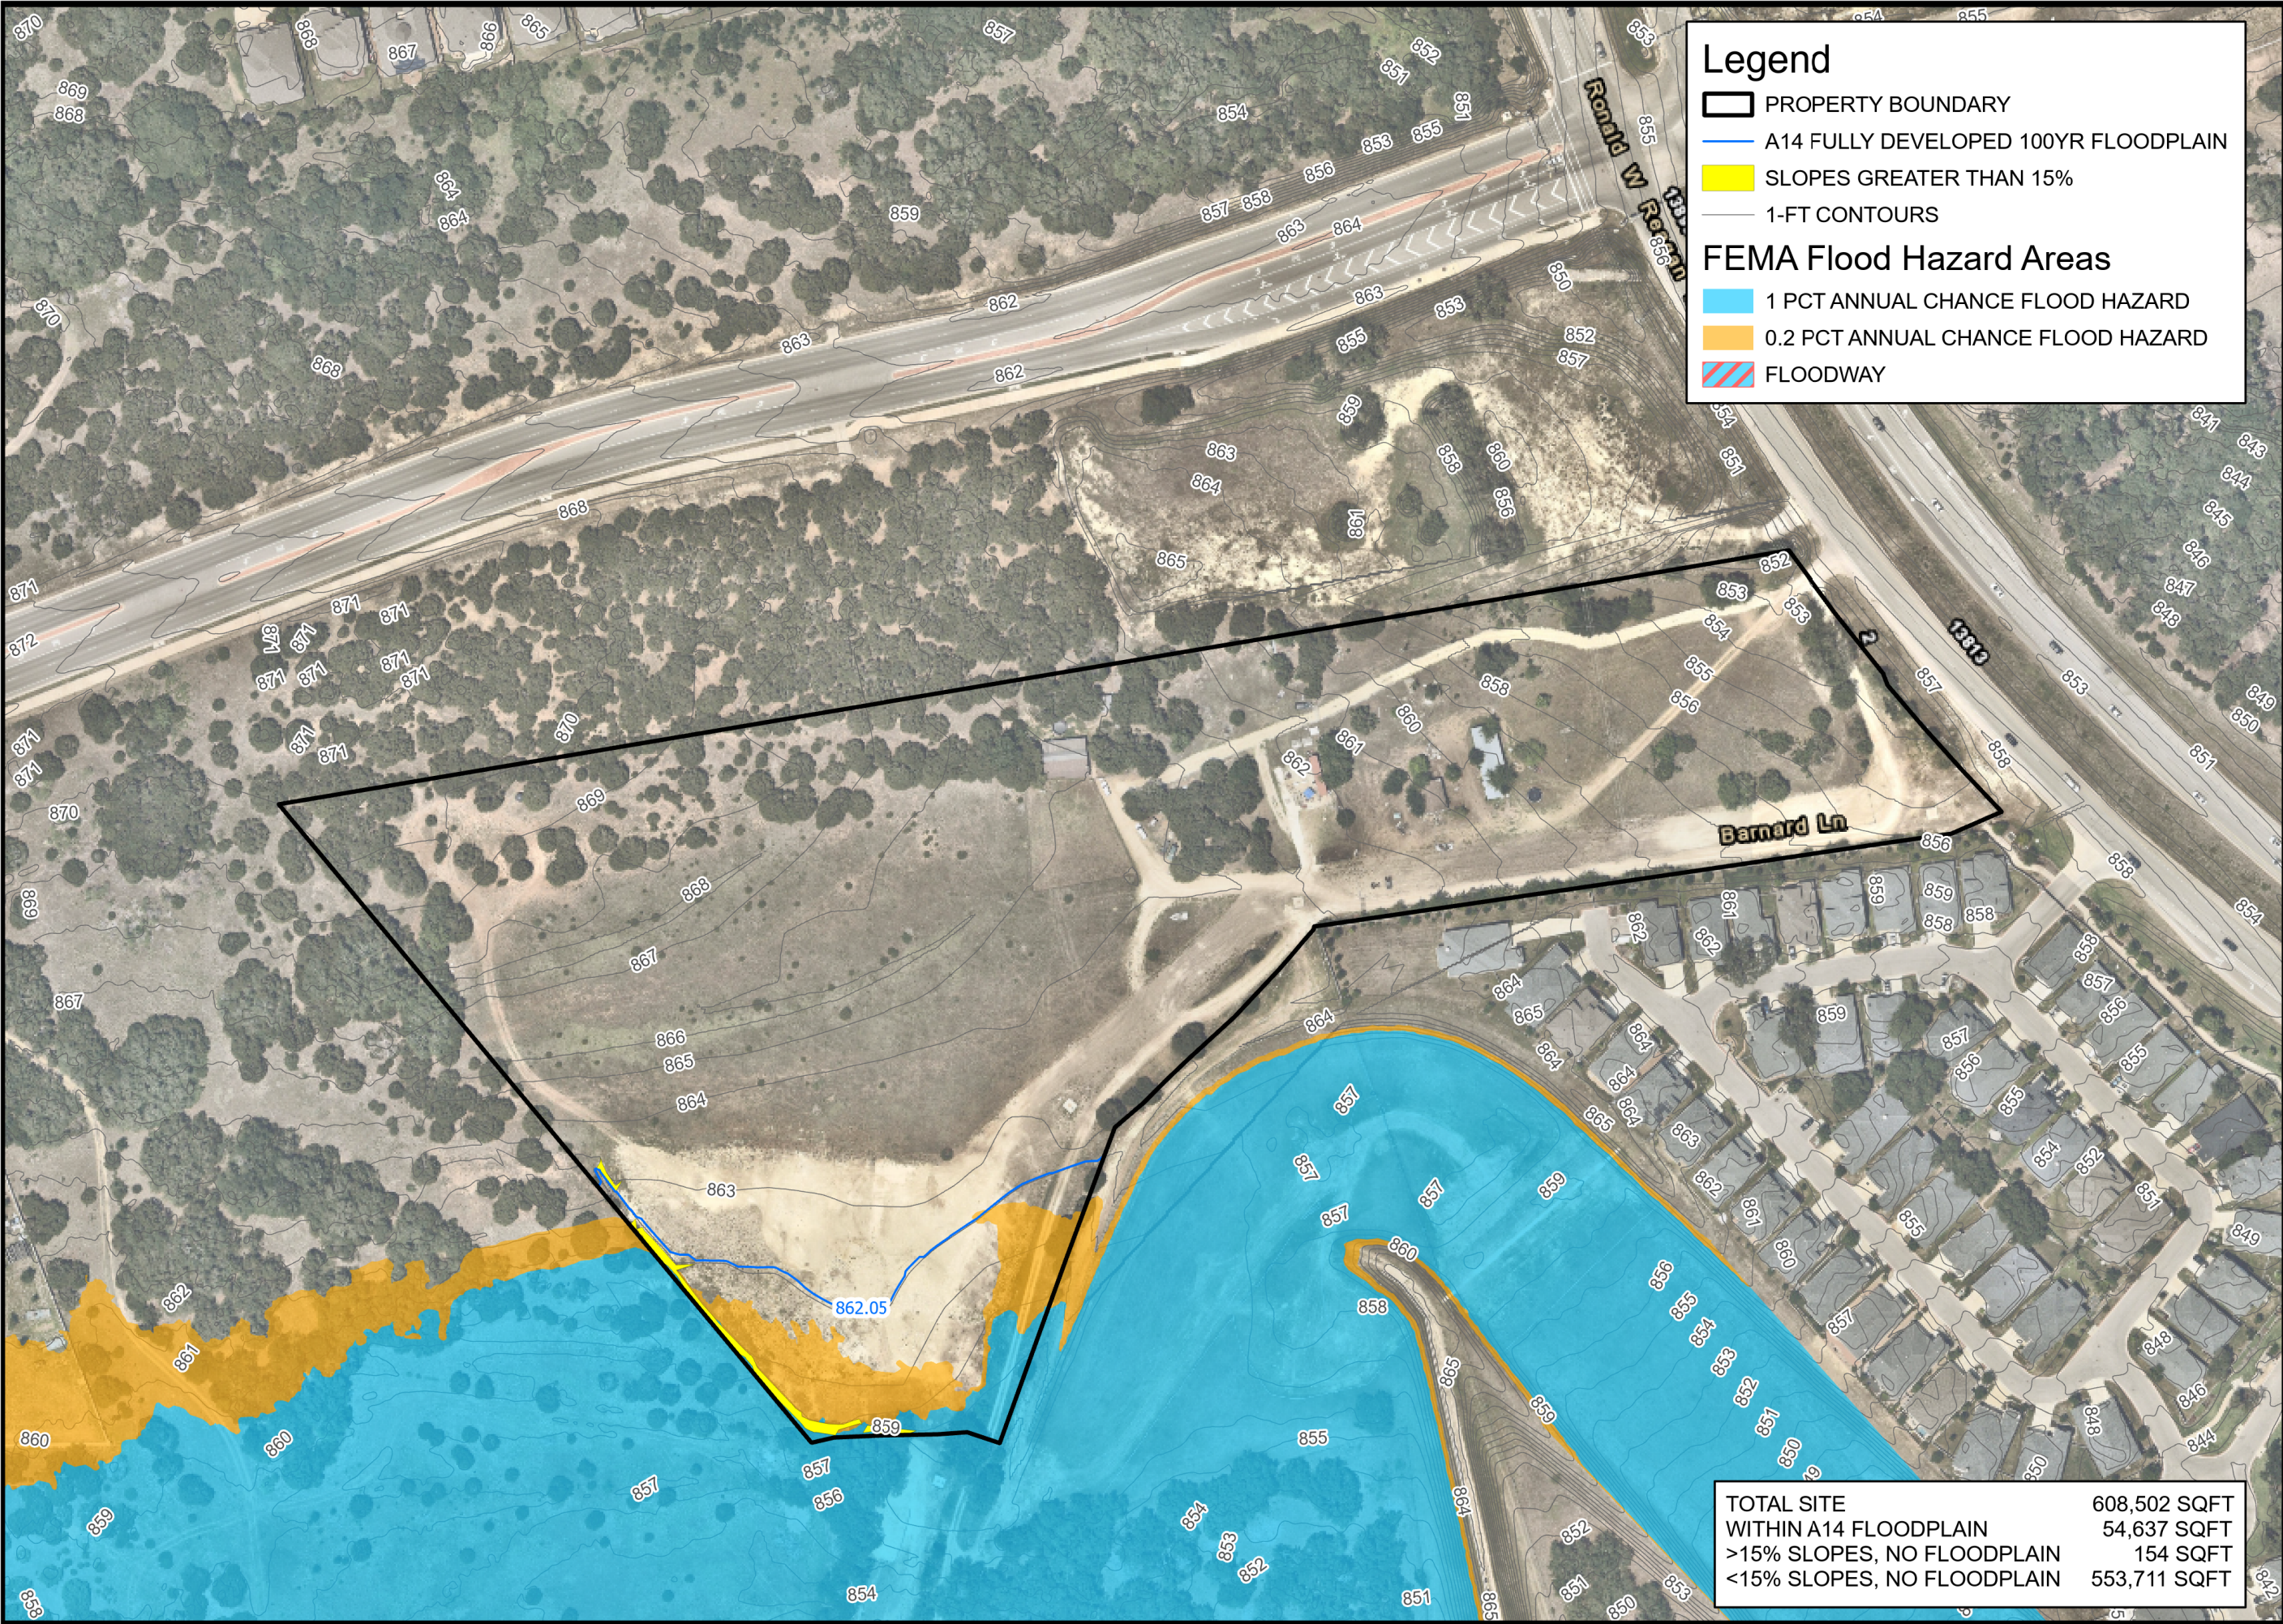

Legend

- PROPERTY BOUNDARY
- A14 FULLY DEVELOPED 100YR FLOODPLAIN
- SLOPES GREATER THAN 15%
- 1-FT CONTOURS

FEMA Flood Hazard Areas

- 1 PCT ANNUAL CHANCE FLOOD HAZARD
- 0.2 PCT ANNUAL CHANCE FLOOD HAZARD
- FLOODWAY

Kimley»Horn

1400 Woodloch Forest Drive, Suite 225
The Woodlands, TX 77380
Phone: (281) 475-2816
TBPE FIRM No. 928

LANSFORD TRACT
CEDAR PARK, TX

BUILDABLE AREA
HYDRAULIC EXHIBIT

PROJ NO.:	069255408
DATE:	JULY 2022
DESIGN:	SPH
DRAWN:	SPH
CHECKED:	HDS



SHEET
1