




JENSEN BUILDING




THE LEREN COMPANY INC.

PO BOX 12963 MILL CREEK, WA 98002
206.954.4145 PH
email: info@lerendesign.com

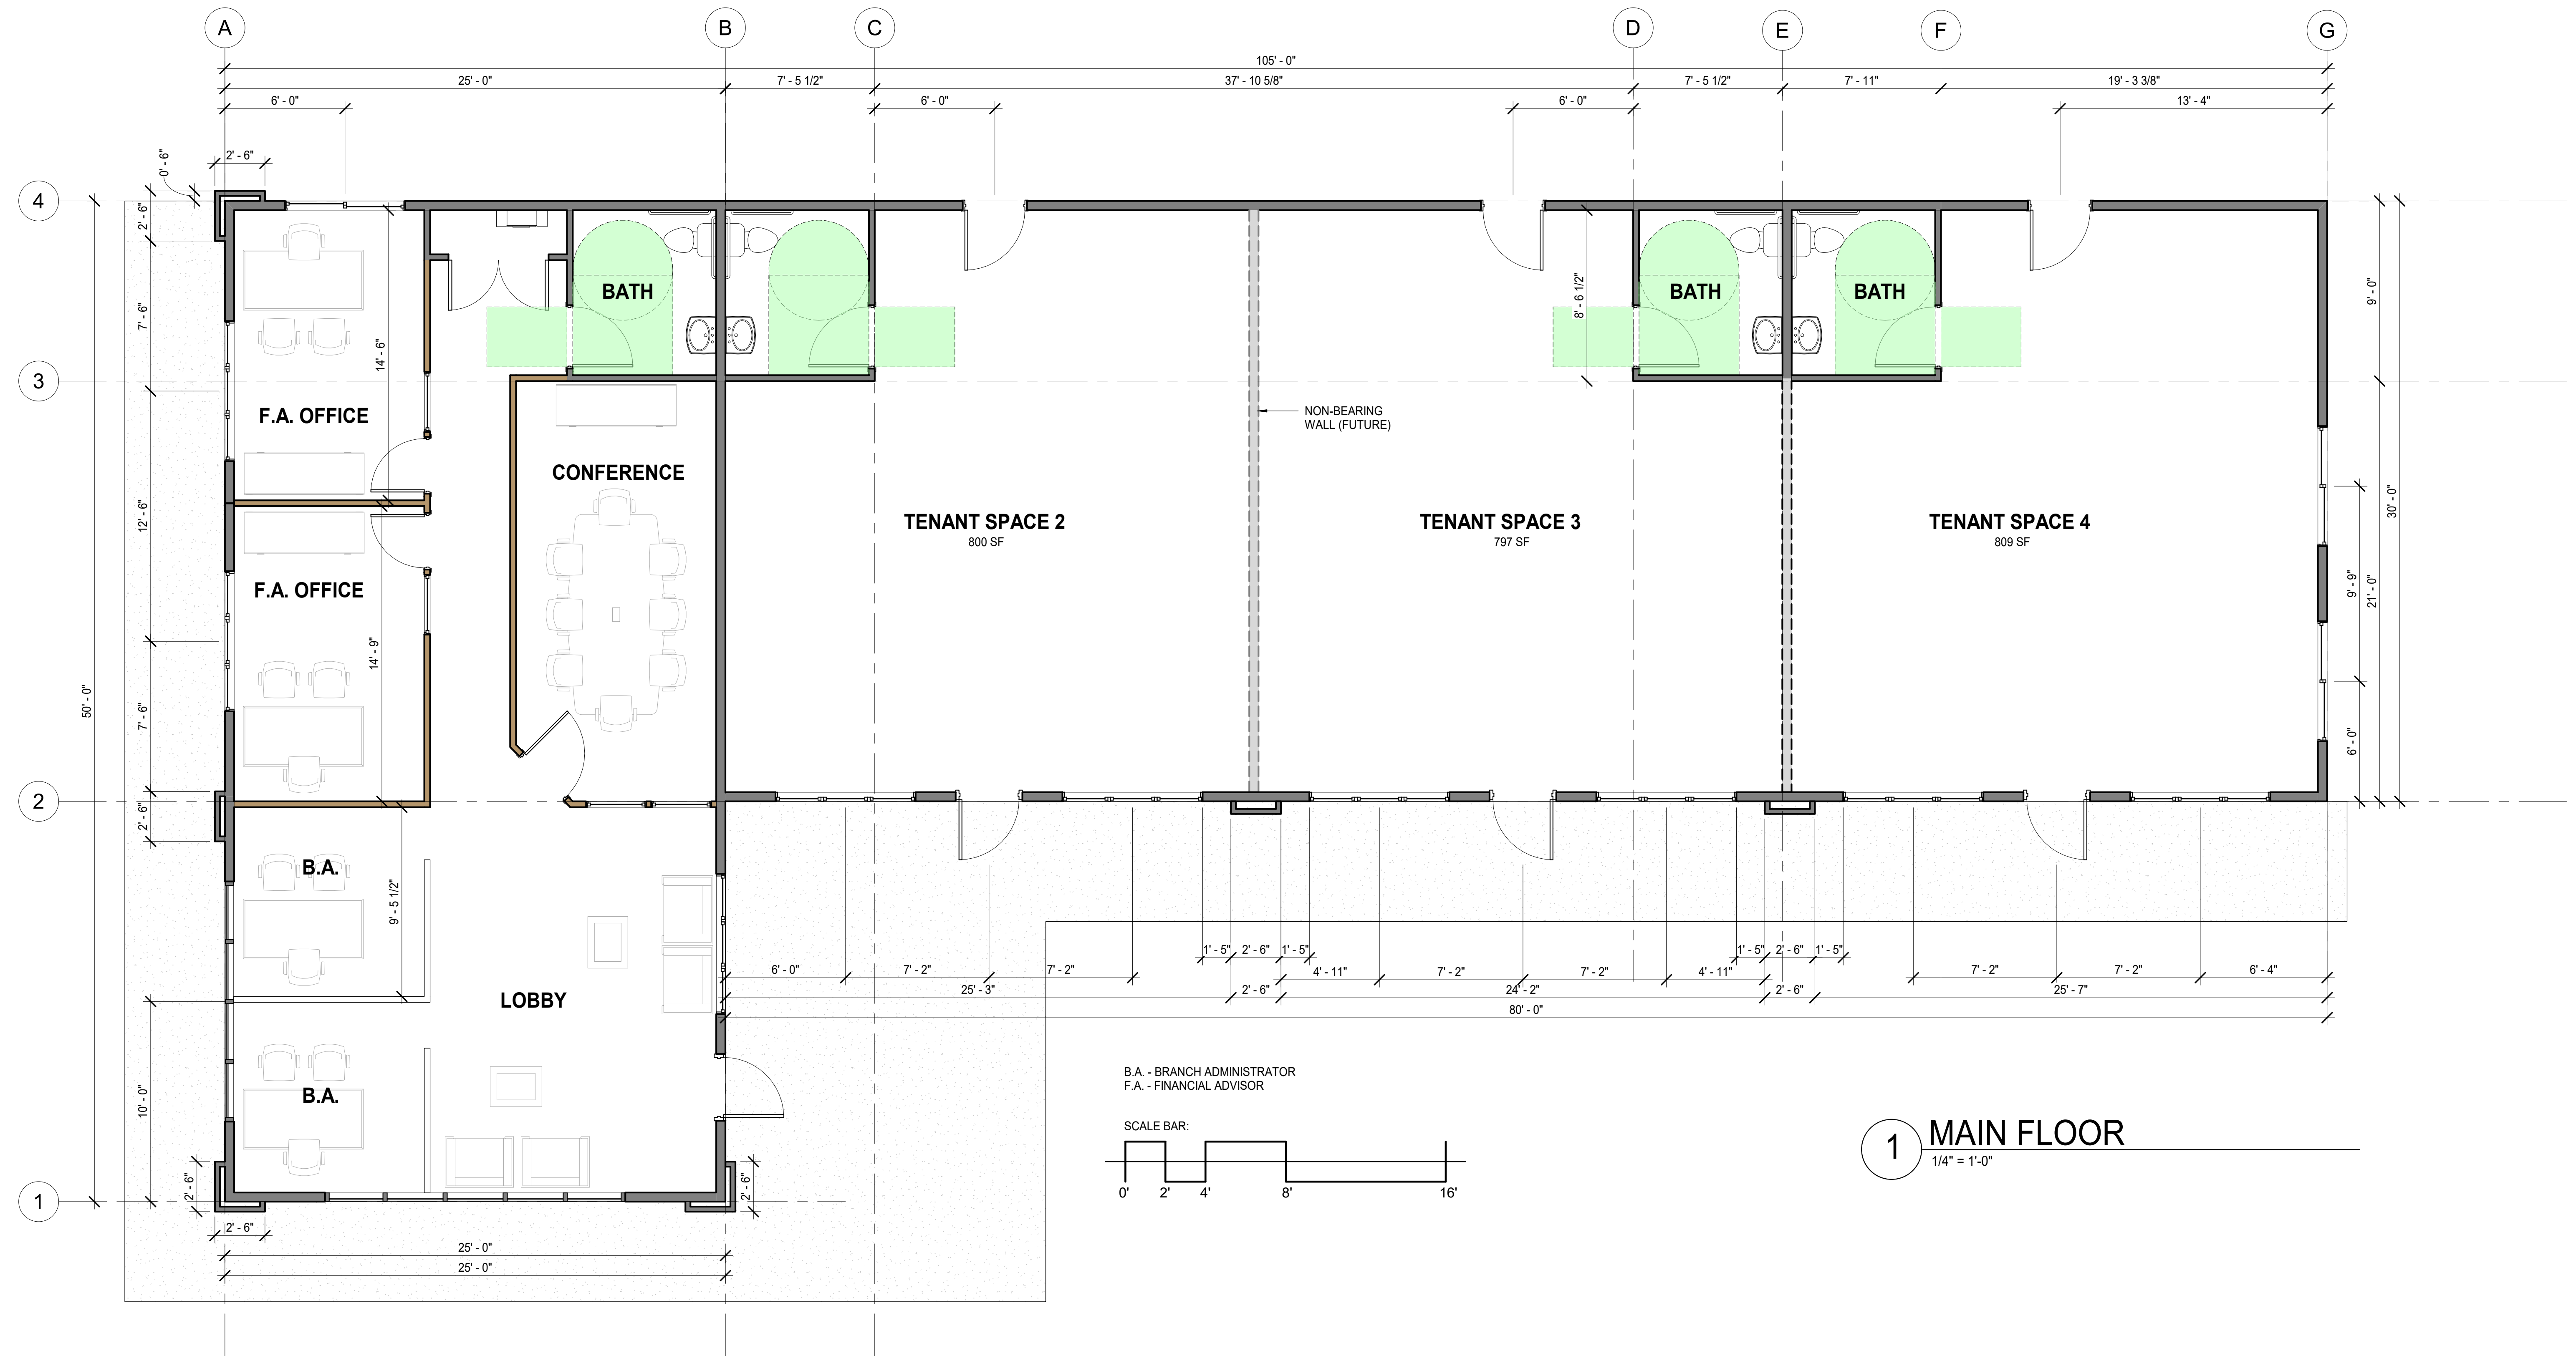

1 MAIN FLOOR
1/4" = 1'-0"

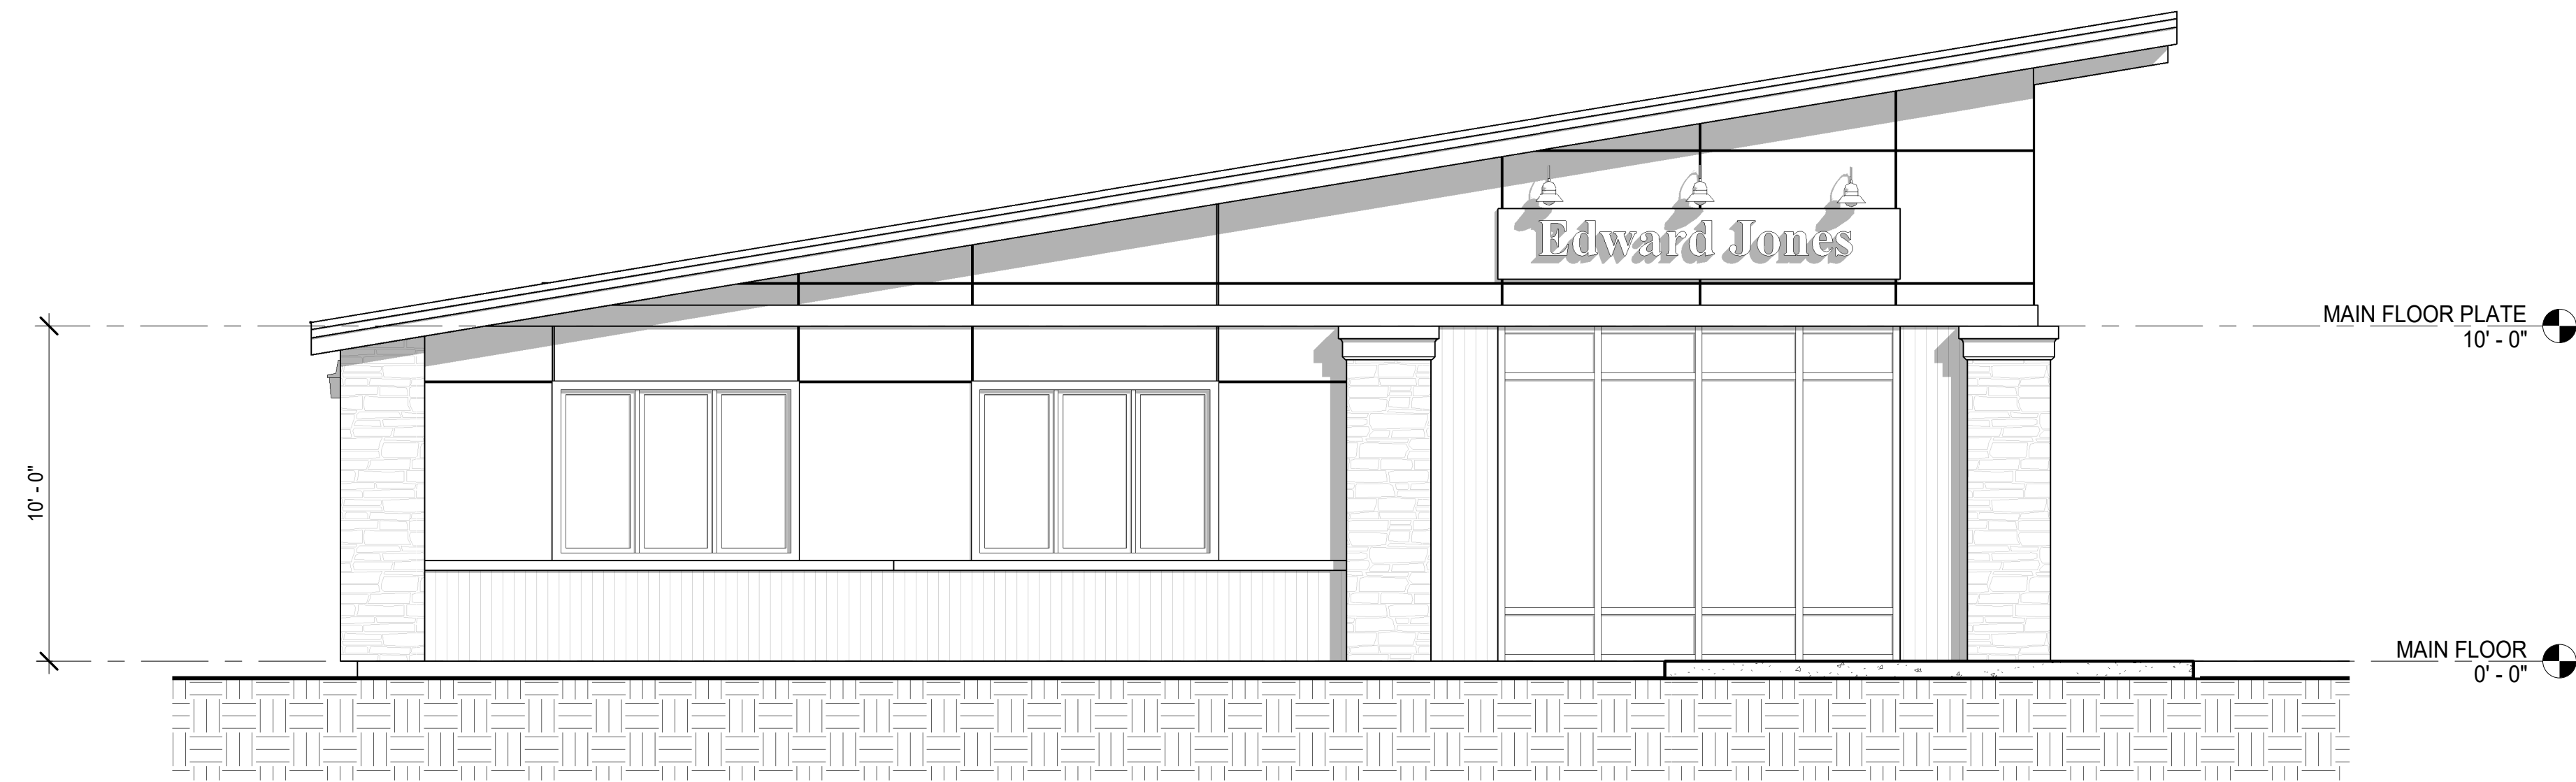

1 WEST ELEVATION
1/4" = 1'-0"



2 SOUTH ELEVATION
1/4" = 1'-0"

JENSEN BUILDING