


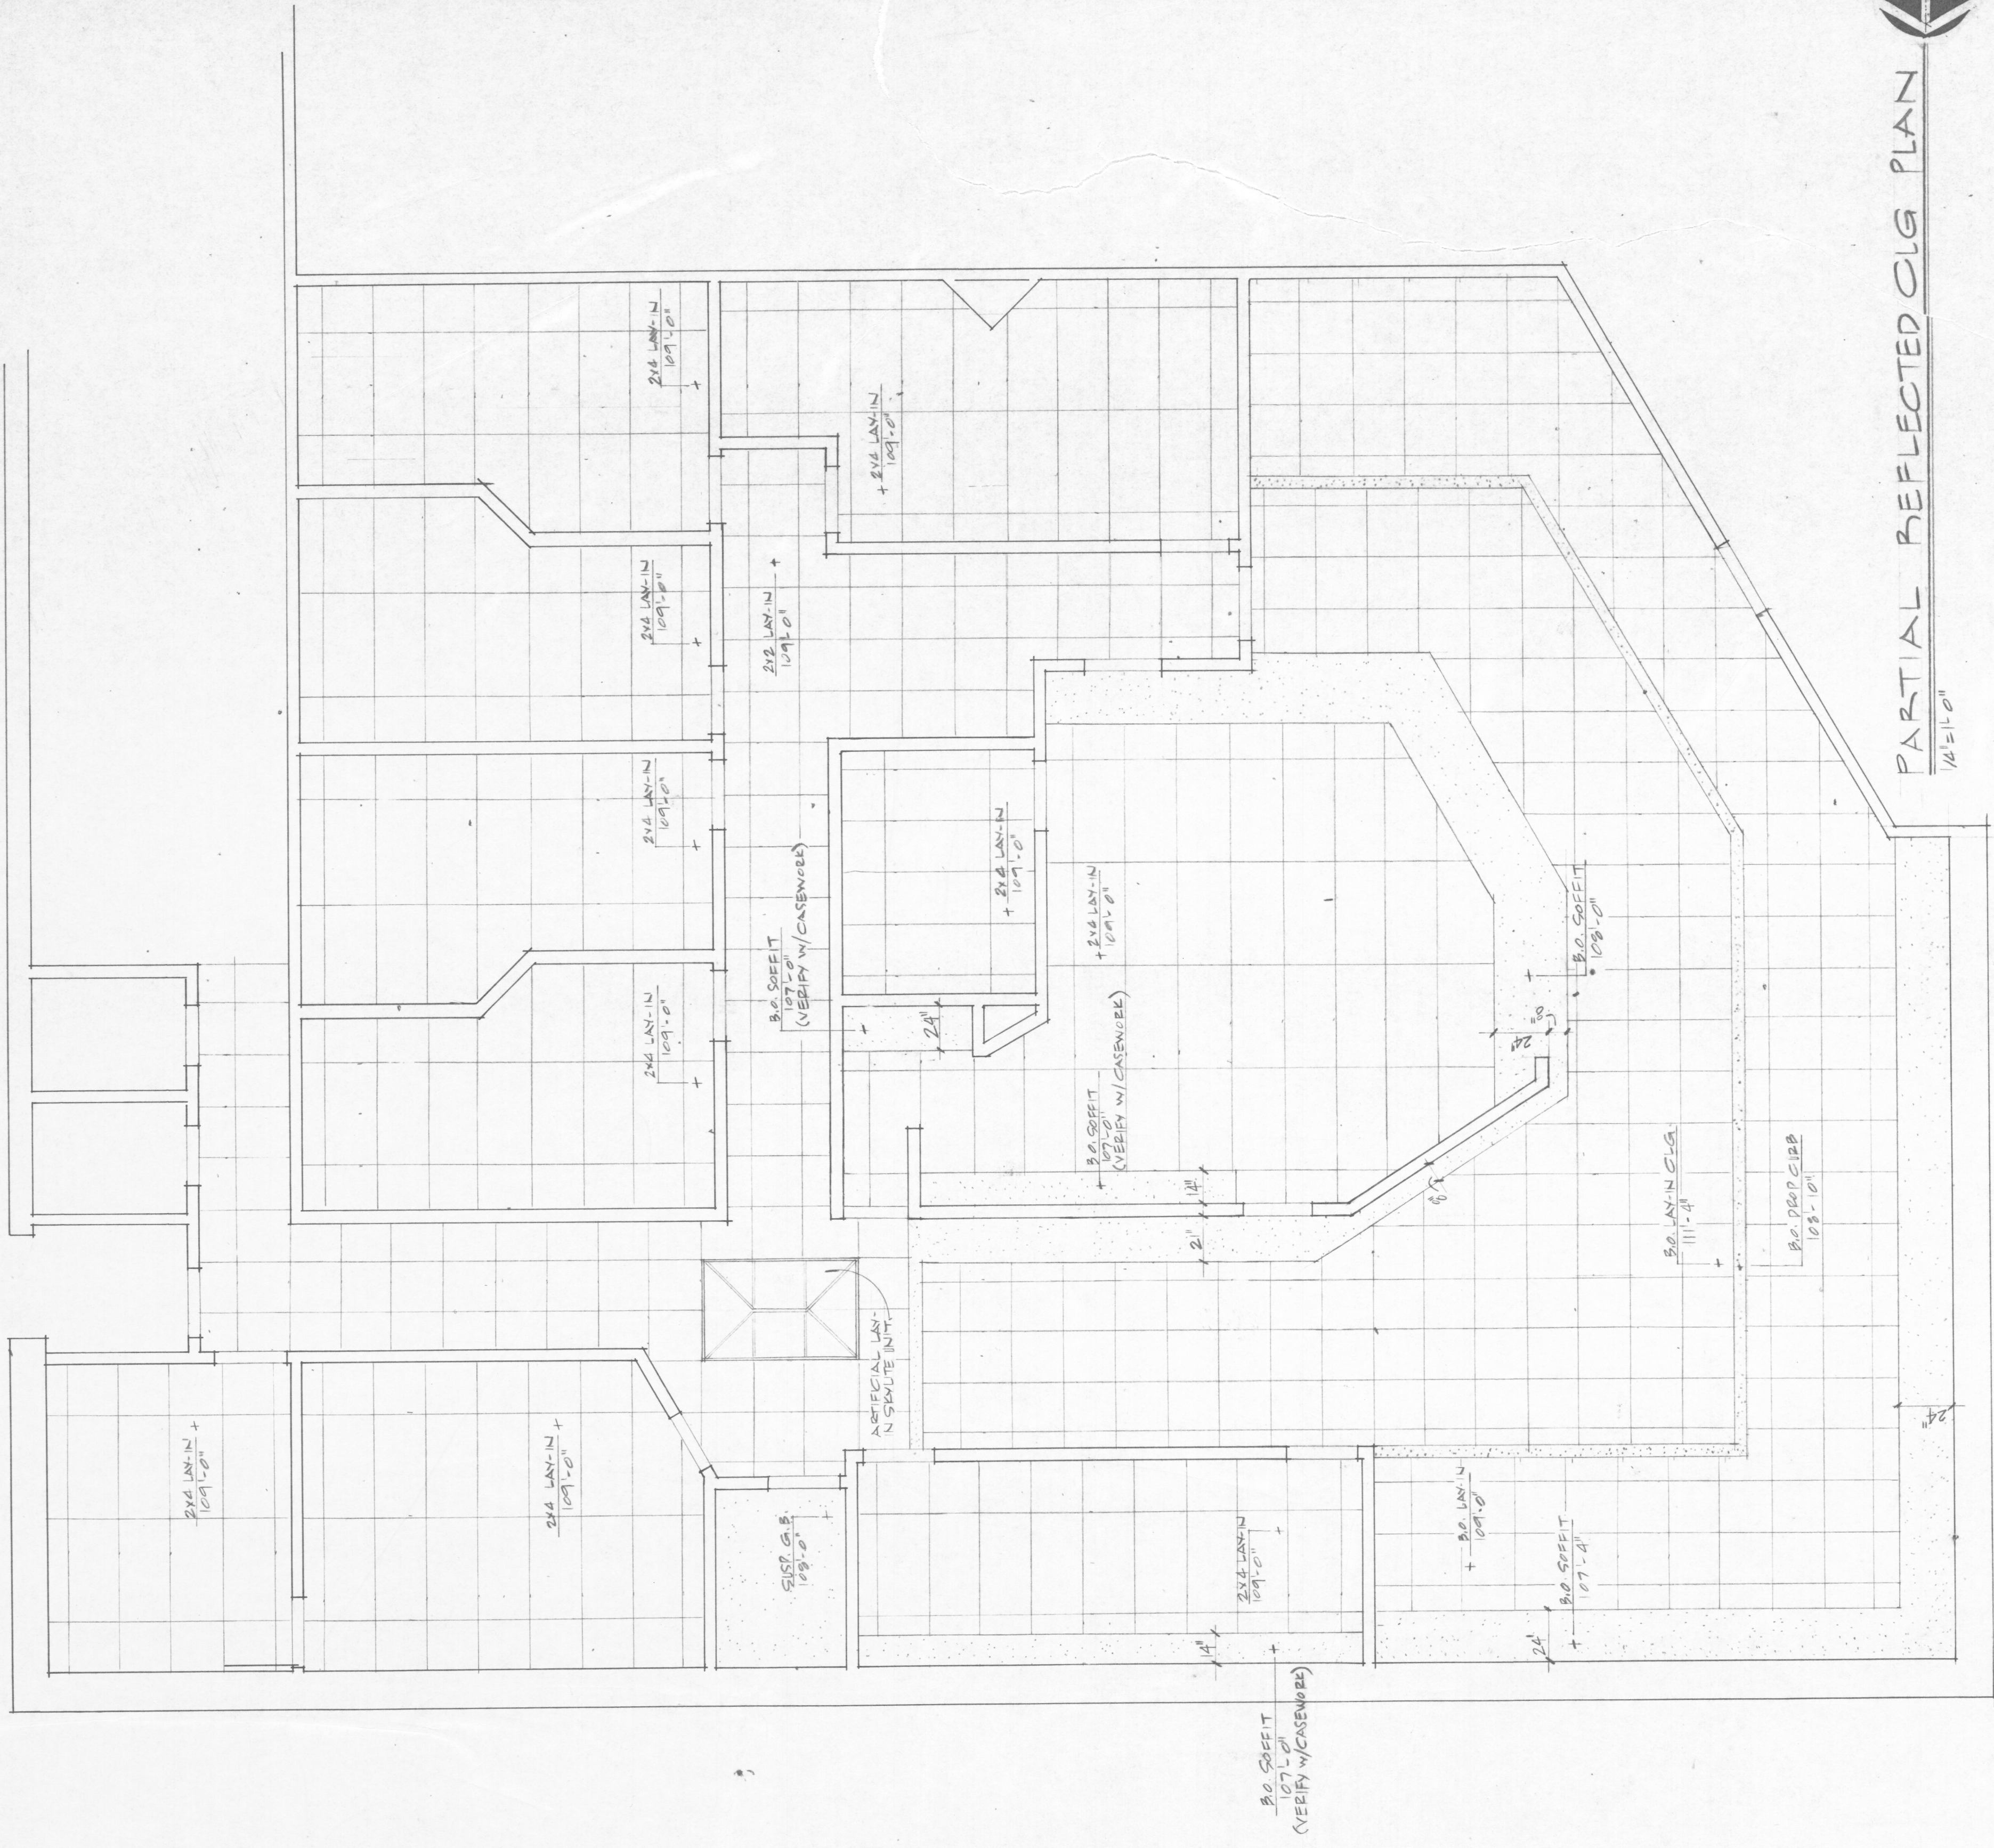

PARTIAL REFLECTED CLG PLAN
1/4" = 1'-0"

