


ALTA / NSPS LAND TITLE SURVEY PLAT

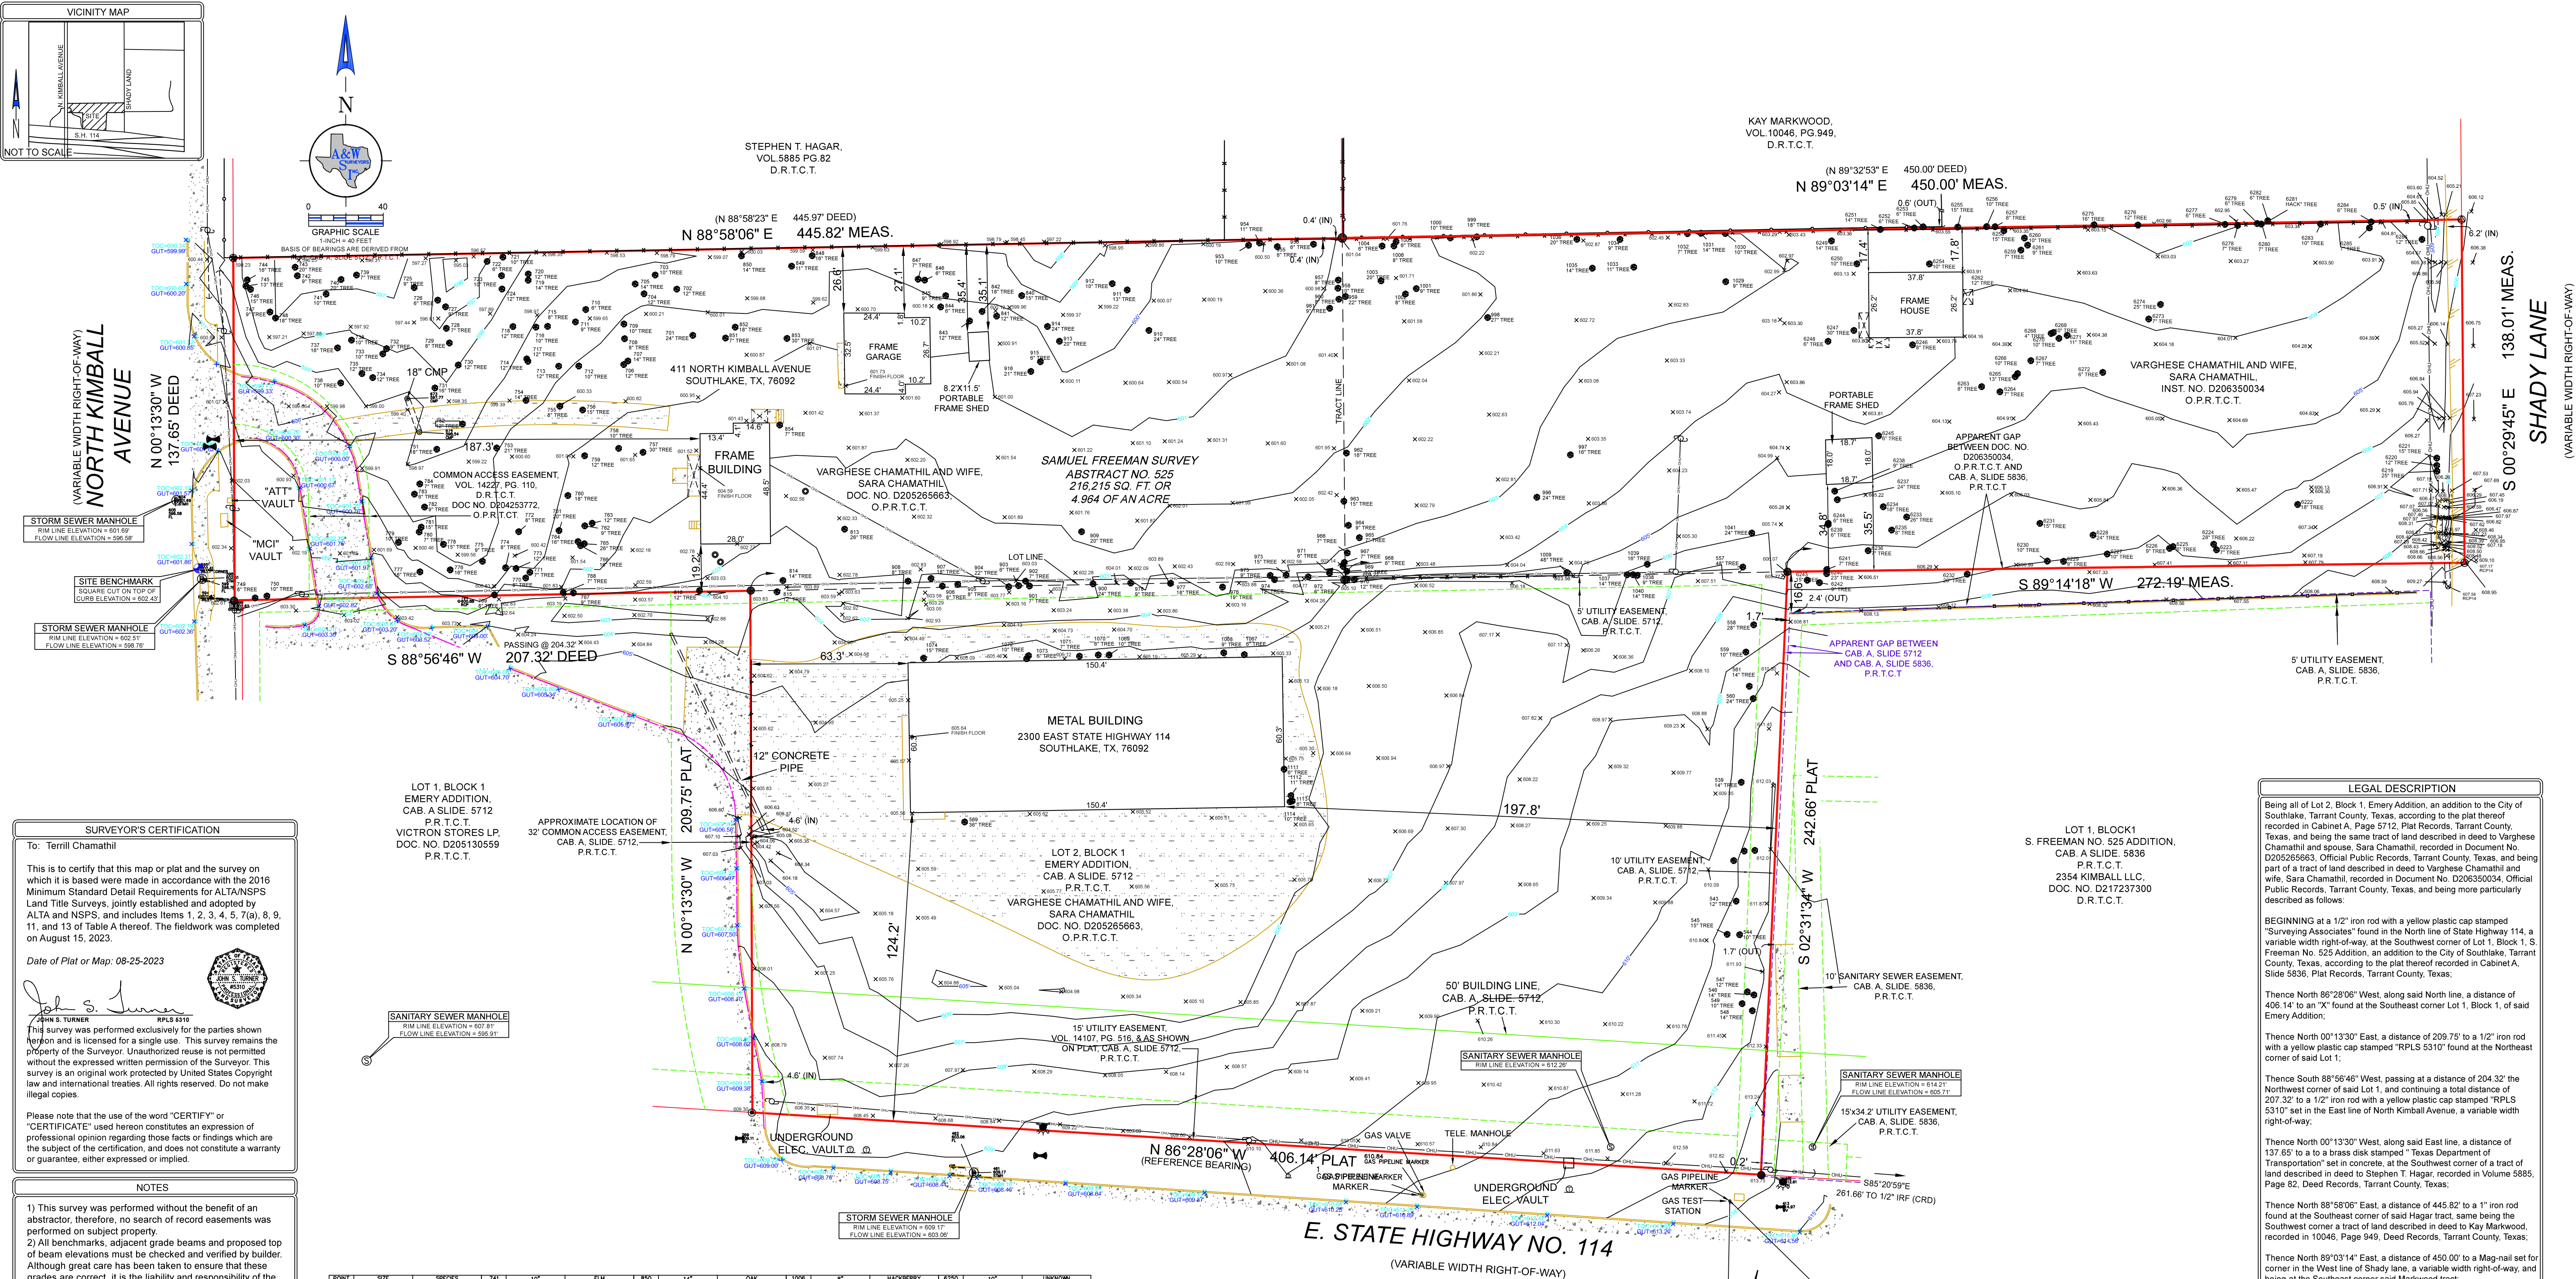

SURVEYOR'S CERTIFICATION
To: Terrill Chamathil

This is to certify that this map or plat and the survey on which it is based were made in accordance with the 2016 Minimum Standard Detail Requirements for ALTA/NSPS Land Title Surveys, jointly established and adopted by ALTA and NSPS, and includes items 1, 2, 3, 4, 5, 7(a), 8, 9, 11, and 13 of Table A thereof. The fieldwork was completed on August 15, 2023.

Date of Plat or Map: 08-25-2023

John S. Turner
RPLS 6310
This survey was performed exclusively for the parties shown hereon and is licensed for a single use. This survey remains the property of the Surveyor. Unauthorized reuse is not permitted without the expressed written permission of the Surveyor. This survey is an original work protected by United States Copyright law and international treaties. All rights reserved. Do not make illegal copies.

Please note that the use of the word "CERTIFY" or "CERTIFICATE" used hereon constitutes an expression of professional opinion regarding those facts or findings which are the subject of the certification, and does not constitute a warranty or guarantee, either expressed or implied.

- NOTES**
- 1) This survey was performed without the benefit of an abstractor, therefore, no search of record easements was performed on subject property.
 - 2) All benchmarks, adjacent grade beams and proposed top of beam elevations must be checked and verified by builder. Although great care has been taken to ensure that these grades are correct, it is the liability and responsibility of the builder to verify these elevations prior to construction.

CITY BENCHMARK
Elevations derived from City of Southlake Benchmark No. 5
Elevation=601.80'

- TABLE "A" NOTES**
- 1) Shown on survey
 - 2) Shown on survey
 - 3) Shown on survey
 - 4) Shown on survey
 - 5) Shown on survey
 - 7a) Shown on survey
 - 8) Shown on survey
 - 9) No defined parking area observed on subject property.
 - 11) Only visible utilities shown hereon.
 - 13) Shown on survey

POINT	SIZE	SPECIES	741	10"	ELM	850	14"	OAK	1006	8"	HACKBERRY	6250	10"	UNKNOWN
539	14"	HACKBERRY	742	9"	ELM	851	14"	OAK	1008	48"	CLUSTER BQ	6251	14"	DOUBLE HACKBERRY
540	14"	HACKBERRY	743	20"	TRIPLE ELM	852	18"	OAK	1009	9"	CLUSTER BQ	6252	10"	TRIPLE HACKBERRY
541	18"	ELM	744	18"	OAK	853	20"	OAK	1010	10"	HACKBERRY	6253	6"	HACKBERRY
542	20"	ELM	745	13"	OAK	854	24"	OAK	1011	14"	HACKBERRY	6254	10"	ELM
543	12"	DOUBLE OAK	746	15"	OAK	855	24"	DOUBLE HACKBERRY	1012	10"	DOUBLE HACKBERRY	6255	15"	HACKBERRY
544	10"	HACKBERRY	747	9"	ELM	856	10"	OAK	1013	11"	HACKBERRY	6256	10"	HACKBERRY
545	12"	ELM	748	18"	ELM	857	10"	ELM	1014	5"	HACKBERRY	6257	8"	HACKBERRY
546	14"	HACKBERRY	749	8"	OAK	858	8"	HACKBERRY	1015	14"	HACKBERRY	6258	15"	BOBWHITE CLUSTER
547	12"	DOUBLE HACKBERRY	750	10"	DOUBLE HACKBERRY	859	20"	DOUBLE HACKBERRY	1016	10"	CLUSTER HACKBERRY	6259	8"	PECAN
548	14"	DOUBLE HACKBERRY	751	18"	OAK	860	8"	HACKBERRY	1017	14"	DOUBLE ELM	6260	10"	TRIPLE ELM
549	10"	DOUBLE HACKBERRY	752	18"	OAK	861	8"	HACKBERRY	1018	10"	ELM	6261	8"	HACKBERRY
550	28"	CLUSTER HACKBERRY	753	24"	DOUBLE OAK	862	18"	DOUBLE OAK	1019	16"	OAK	6262	12"	DOUBLE PECAN
551	48"	OAK	754	30"	DOUBLE OAK	863	20"	DOUBLE OAK	1020	20"	OAK	6263	10"	TRIPLE OAK
552	18"	CLUSTER HACKBERRY	755	8"	ELM	864	20"	ELM	1021	24"	OAK	6264	7"	TRIPLE HACKBERRY
553	10"	HACKBERRY	756	10"	OAK	865	10"	HACKBERRY	1022	10"	OAK	6265	10"	DOUBLE HACKBERRY
554	12"	DOUBLE HACKBERRY	757	10"	OAK	866	10"	HACKBERRY	1023	10"	OAK	6266	10"	HACKBERRY
555	14"	DOUBLE HACKBERRY	758	10"	OAK	867	10"	HACKBERRY	1024	10"	OAK	6267	10"	HACKBERRY
556	24"	DOUBLE HACKBERRY	759	10"	OAK	868	10"	HACKBERRY	1025	10"	OAK	6268	10"	HACKBERRY
557	14"	HACKBERRY	760	10"	OAK	869	10"	HACKBERRY	1026	10"	OAK	6269	10"	HACKBERRY
558	10"	DOUBLE HACKBERRY	761	10"	OAK	870	10"	HACKBERRY	1027	10"	OAK	6270	10"	HACKBERRY
559	10"	DOUBLE HACKBERRY	762	10"	OAK	871	10"	HACKBERRY	1028	10"	OAK	6271	10"	HACKBERRY
560	10"	DOUBLE HACKBERRY	763	10"	OAK	872	10"	HACKBERRY	1029	10"	OAK	6272	10"	HACKBERRY
561	14"	HACKBERRY	764	10"	OAK	873	10"	HACKBERRY	1030	10"	OAK	6273	10"	HACKBERRY
562	10"	DOUBLE HACKBERRY	765	10"	OAK	874	10"	HACKBERRY	1031	10"	OAK	6274	10"	HACKBERRY
845	10"	OAK	954	10"	HACKBERRY	1111	10"	OAK	6354	10"	