


15.860 ACRE TRACT OF LAND LOCATED IN THE J.M. VERAMENDI TWO LEAGUE SURVEY, ABSTRACT NO. 2, COMAL COUNTY, TEXAS, BEING THE SAME TRACT CALLED 16.98 ACRE TRACT, LESS, SAVE AND EXCEPT A CALLED 61/100 OF AN ACRE TRACT, RECORDED IN VOLUME 486, PAGES 840-841, DEED RECORDS, COMAL COUNTY, TEXAS.

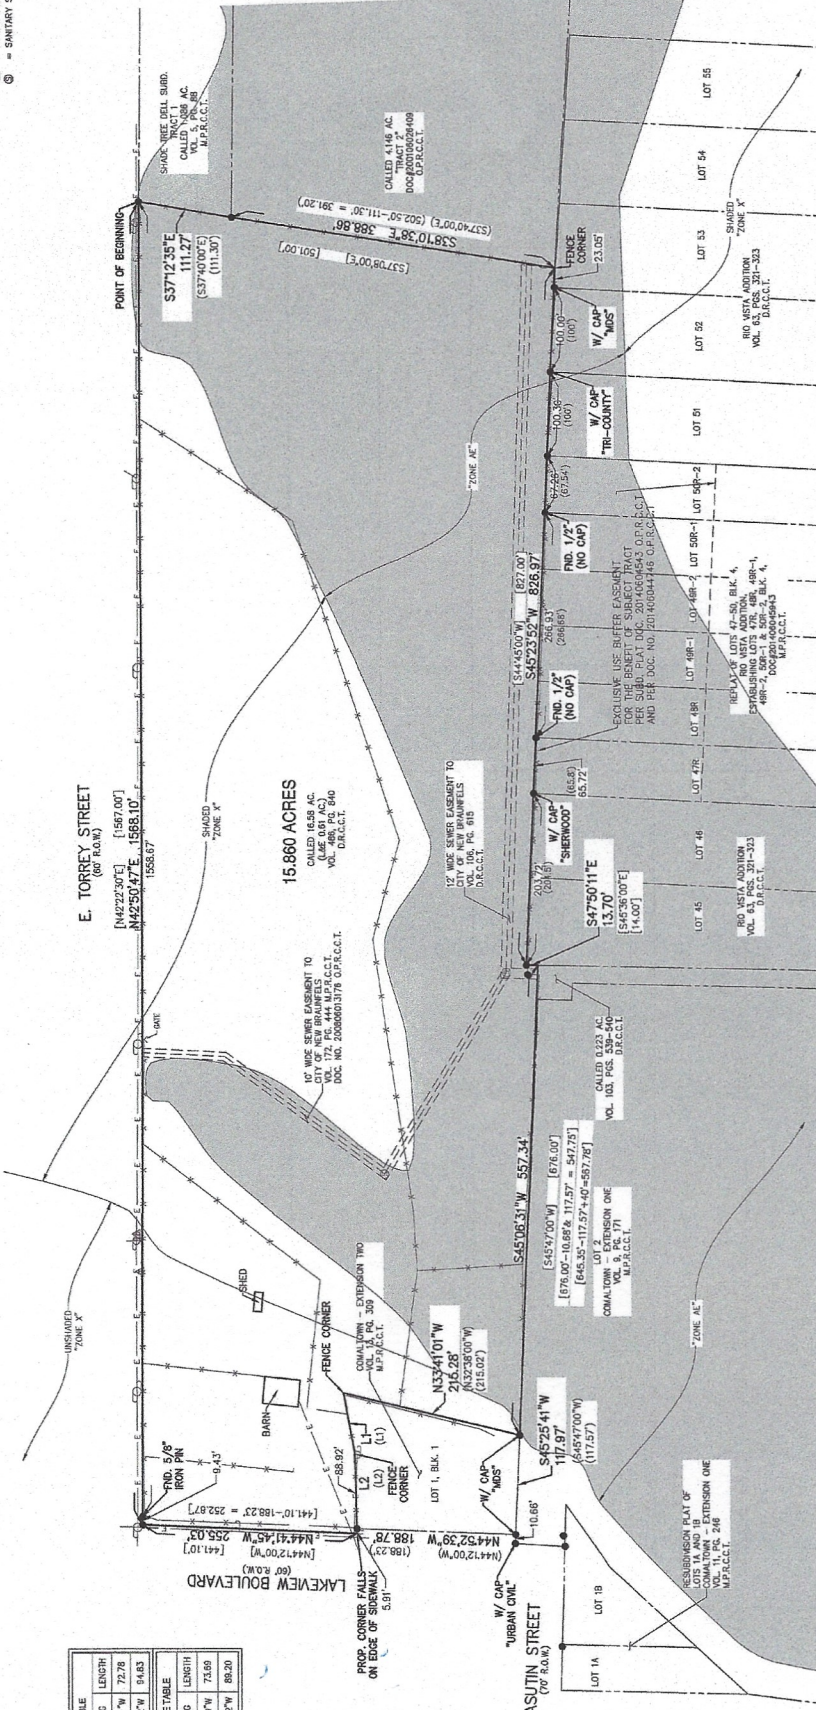

| LINE TABLE        |             |
|-------------------|-------------|
| LINE #            | BEARING     |
| L1                | S32°24'41"W |
| L2                | S41°18'22"W |
| L3                | S37°14'19"W |
| L4                | S42°30'22"W |
| RECORD LINE TABLE |             |
| LINE #            | BEARING     |
| (L1)              | S37°14'19"W |
| (L2)              | S42°30'22"W |



- LEGEND:**
- FND 1/2" IRON PIN W/ CAP STAMPED "PLS 4322" UNLESS OTHERWISE NOTED
  - FND 1/2" IRON PIN W/ CAP STAMPED "MNT" UNLESS OTHERWISE NOTED
  - BUILDING SETBACK LINE
  - UTILITY EASEMENT
  - EASEMENT
  - RIGHT-OF-WAY
  - ( ) = RECORD CALLS
  - [ ] = PARENT TRACT RECORD CALLS
  - OP.R.C.C.T. = OFFICIAL PUBLIC RECORDS
  - MP.R.C.C.T. = MAP & PLAT RECORDS OF COMAL COUNTY, TEXAS
  - DR.C.C.T. = DEED RECORDS OF COMAL COUNTY, TEXAS
  - E = EASEMENT
  - B = BARRIED WIRE FENCE
  - M = ELECTRIC METER
  - A = ELECTRIC FEEDER
  - T = TELEPHONE
  - P = POWER POLE W/ CONDUIT
  - S = SANITARY SINKER MANHOLE



TORREY STREET & LAKEVIEW BLVD. NEW BRAUNFELS, TEXAS  
 NEW BRAUNFELS TITLE COMPANY  
 1000 S. CASTELL AVE. STE. 100  
 NEW BRAUNFELS, TX 78130  
 TYPE FIRM F-10661  
 TPLS FIRM 10153000