





ATLANTA HIGHWAY
US HIGHWAY 29
GEORGIA S.R. 8
80' RIGHT OF WAY

AUBURN RUN LANE
50' RIGHT OF WAY

AUBURN GATE LANE

RIGHT OF WAY VARIES

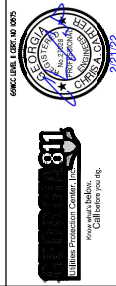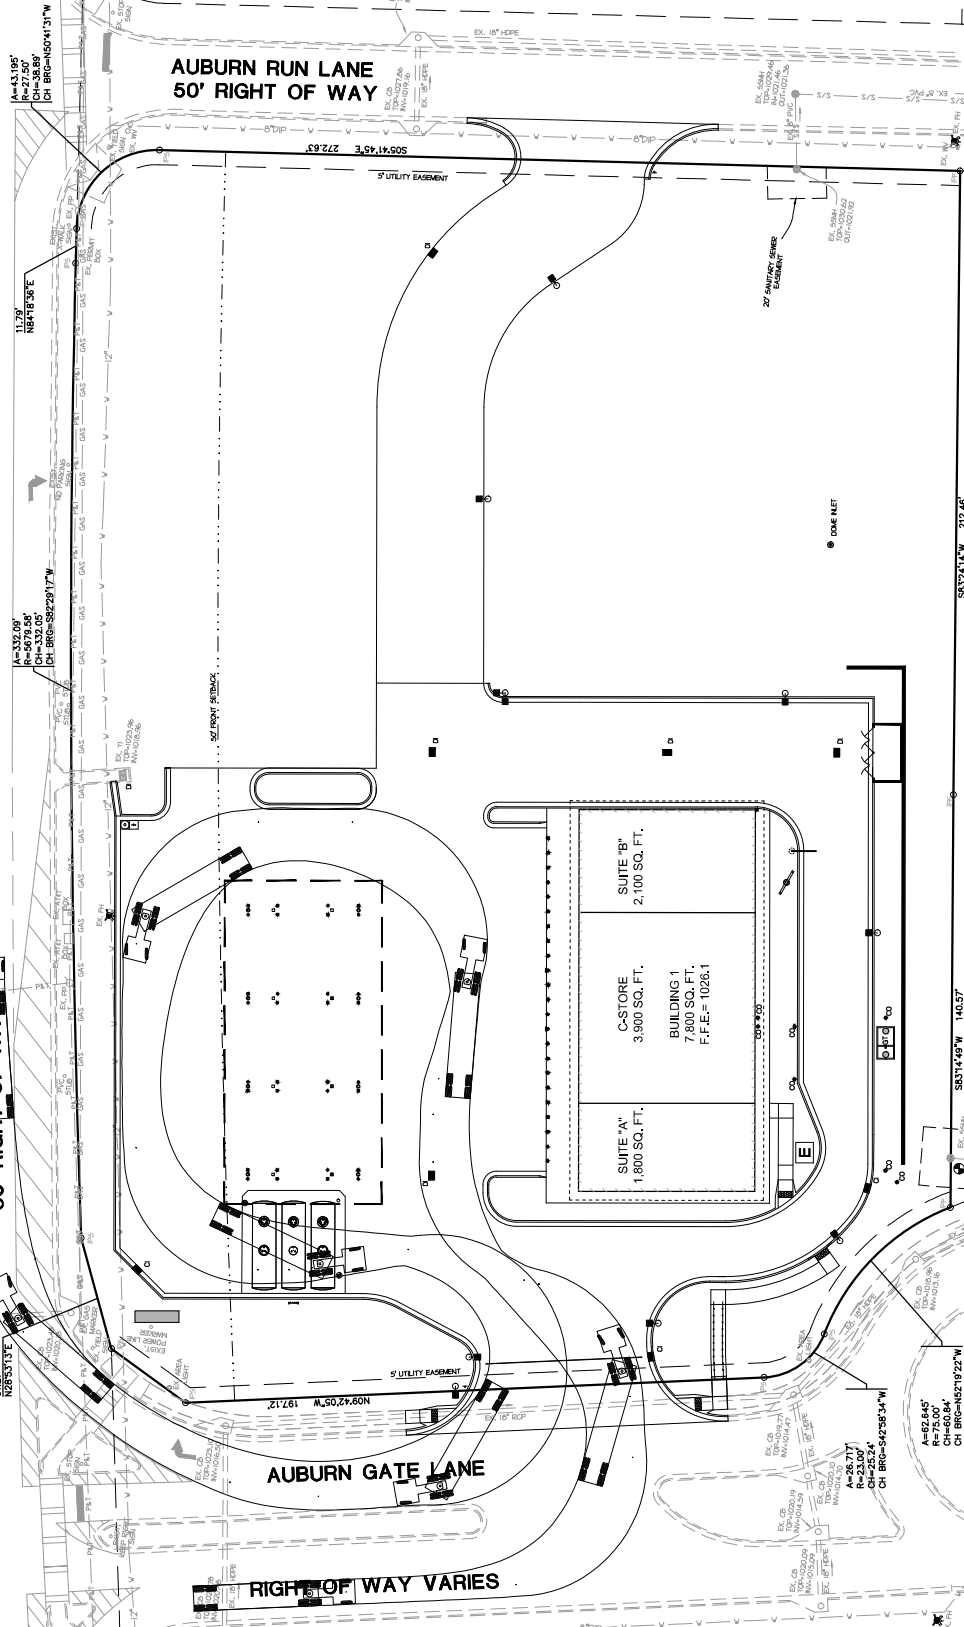

NO.	DATE	REVISION
1		ADDRESS CITY COMMENTS
2		RD
3		BY

CIRCULATION PLAN
FOR
AUBURN MARKET LLC.
LOCATED

812 U.S. HIGHWAY 29
AUBURN, ALABAMA, COUNTY, GEORGIA
CITY OF AUBURN, ALABAMA, COUNTY, GEORGIA
TAX ID: AL0501 01Z

SCALE: 1" = 30'
JOB NO.: 008
DATE: 6-20-2020

Harkleroad and Associates

BUSINESS - LAND SURVEYORS
1600 TREE LAKE ROAD, SUITE 100
AUBURN, ALABAMA 36830
PHONE (205) 942-1996 / FAX (205) 942-1995
EDWARD M. HARKLEROAD & ASSOCIATES, INC.
AUBURN, ALABAMA
E-930-2922

SHEET C22