


CERTIFIED TO
TICOR TITLE GUARANTEE COMPANY
460 STONE AVE. GASOLINE CORP.

PARALLEL WITH MOTHER GASTON BLVD

PARALLEL WITH SUTTER AVE.

TITLE N°
T 14-85-01124

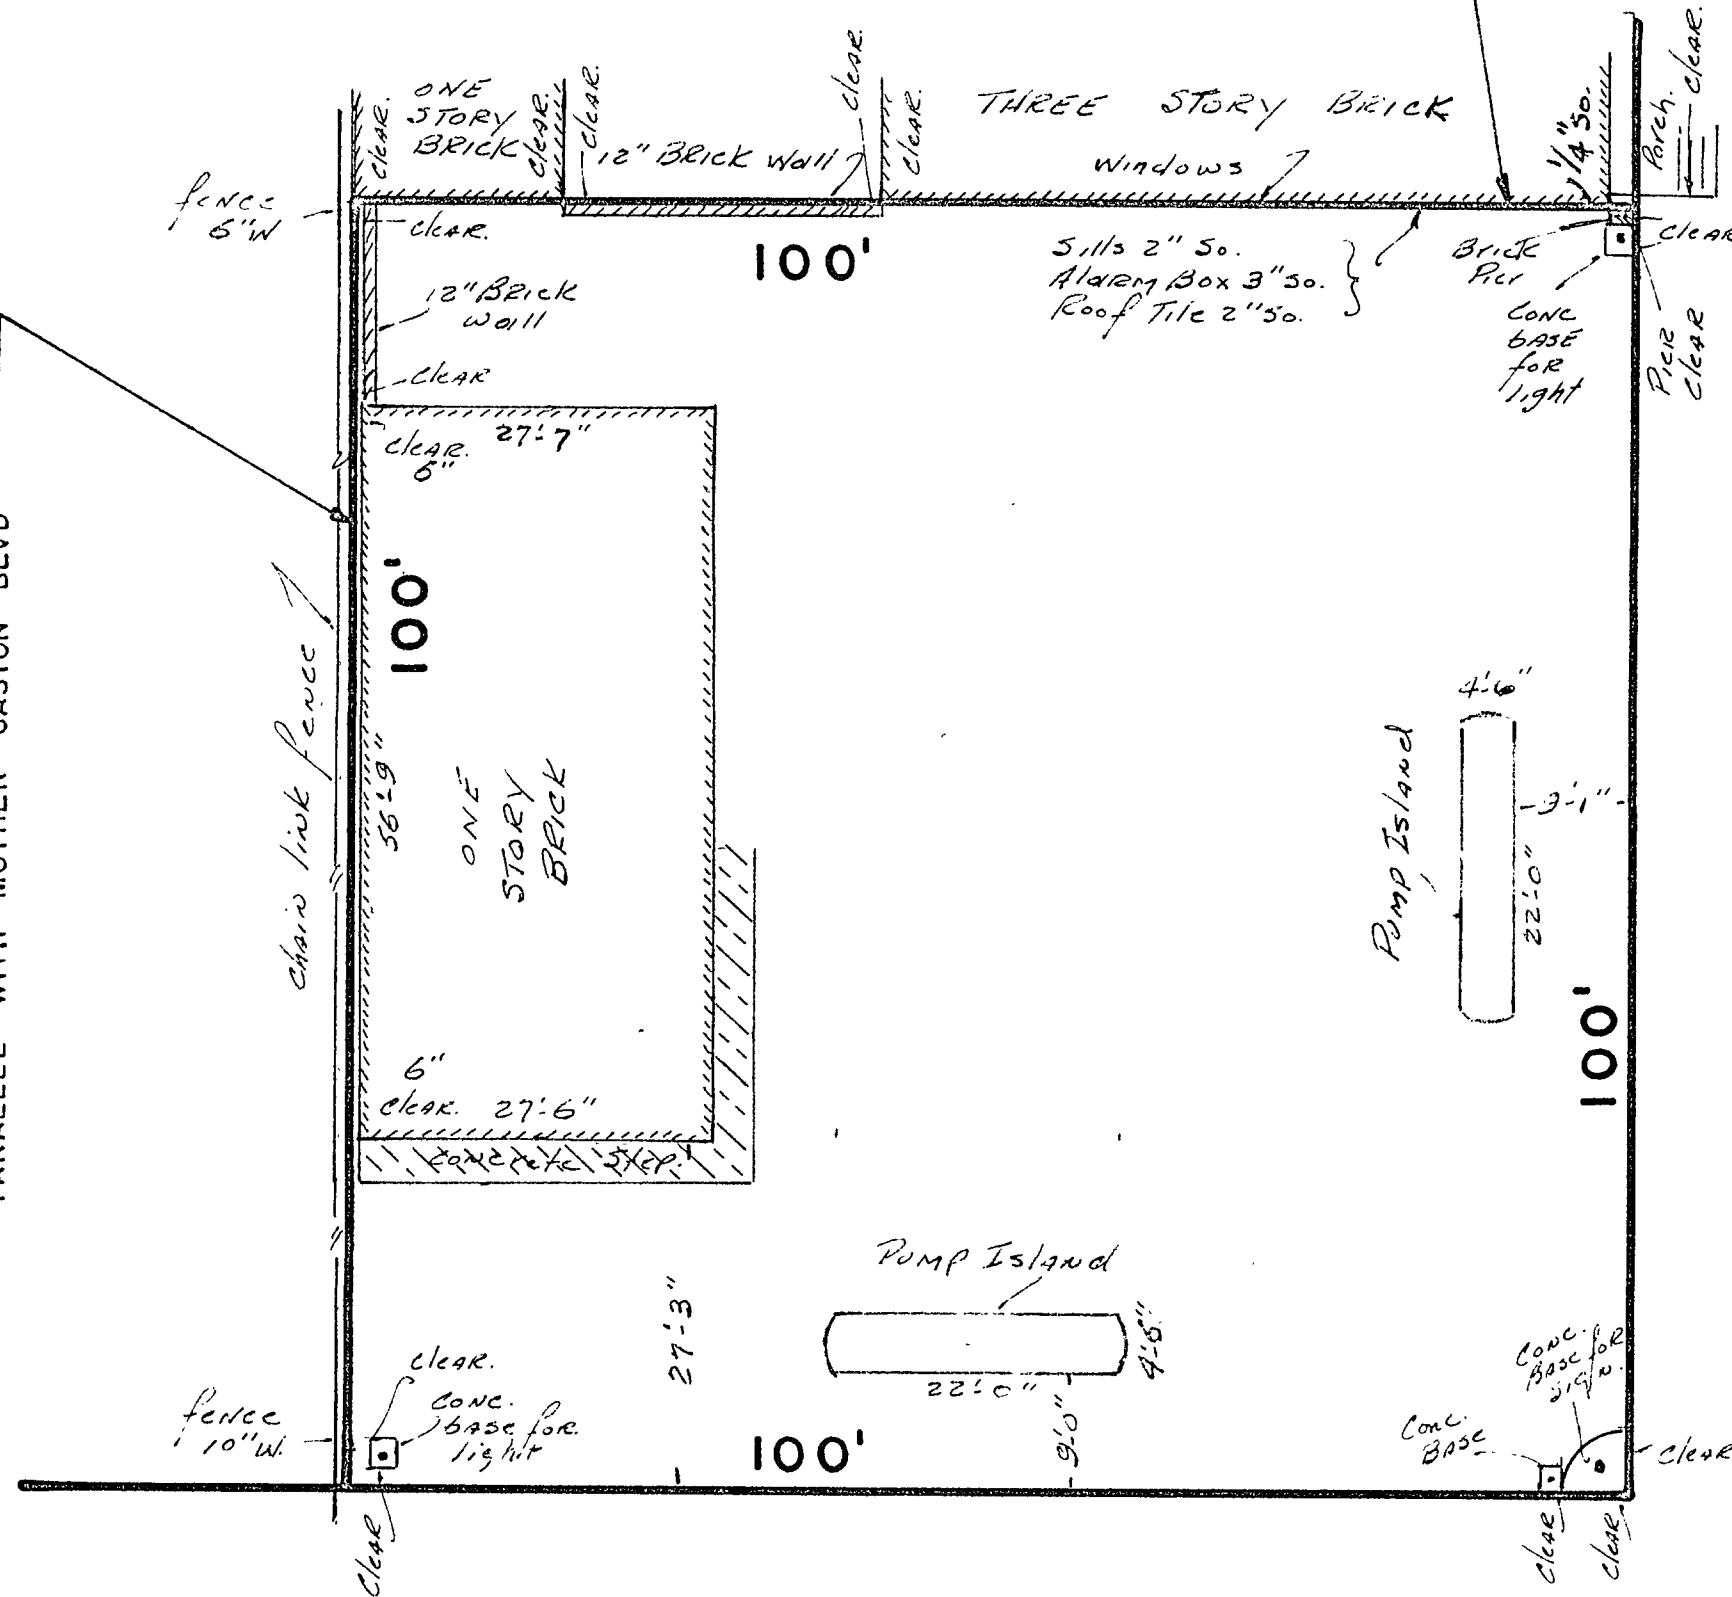

SUTTER

AVE.

MOTHER GASTON BLVD

(STONE AVE.)



UNAUTHORIZED ALTERATION OR ADDITION TO THIS SURVEY IS A VIOLATION OF SECTION 7209 OF THE NEW YORK STATE EDUCATION LAW

ORDER NO	64877-A	J. G. Amatetti	BARTLETT, LUDLAM & DILL ASSOCIATES
BLOCK NO	3529	DATE AUGUST 2, 1985	CITY SURVEYORS SINCE 1809
		SCALE 1" = 15'	131 MINEOLA BLVD. MINEOLA, N.Y. 11501

64877-A