


DATAPRINT CORP. 700 SO. CLAREMONT ST. SAN MATEO, CA 94402

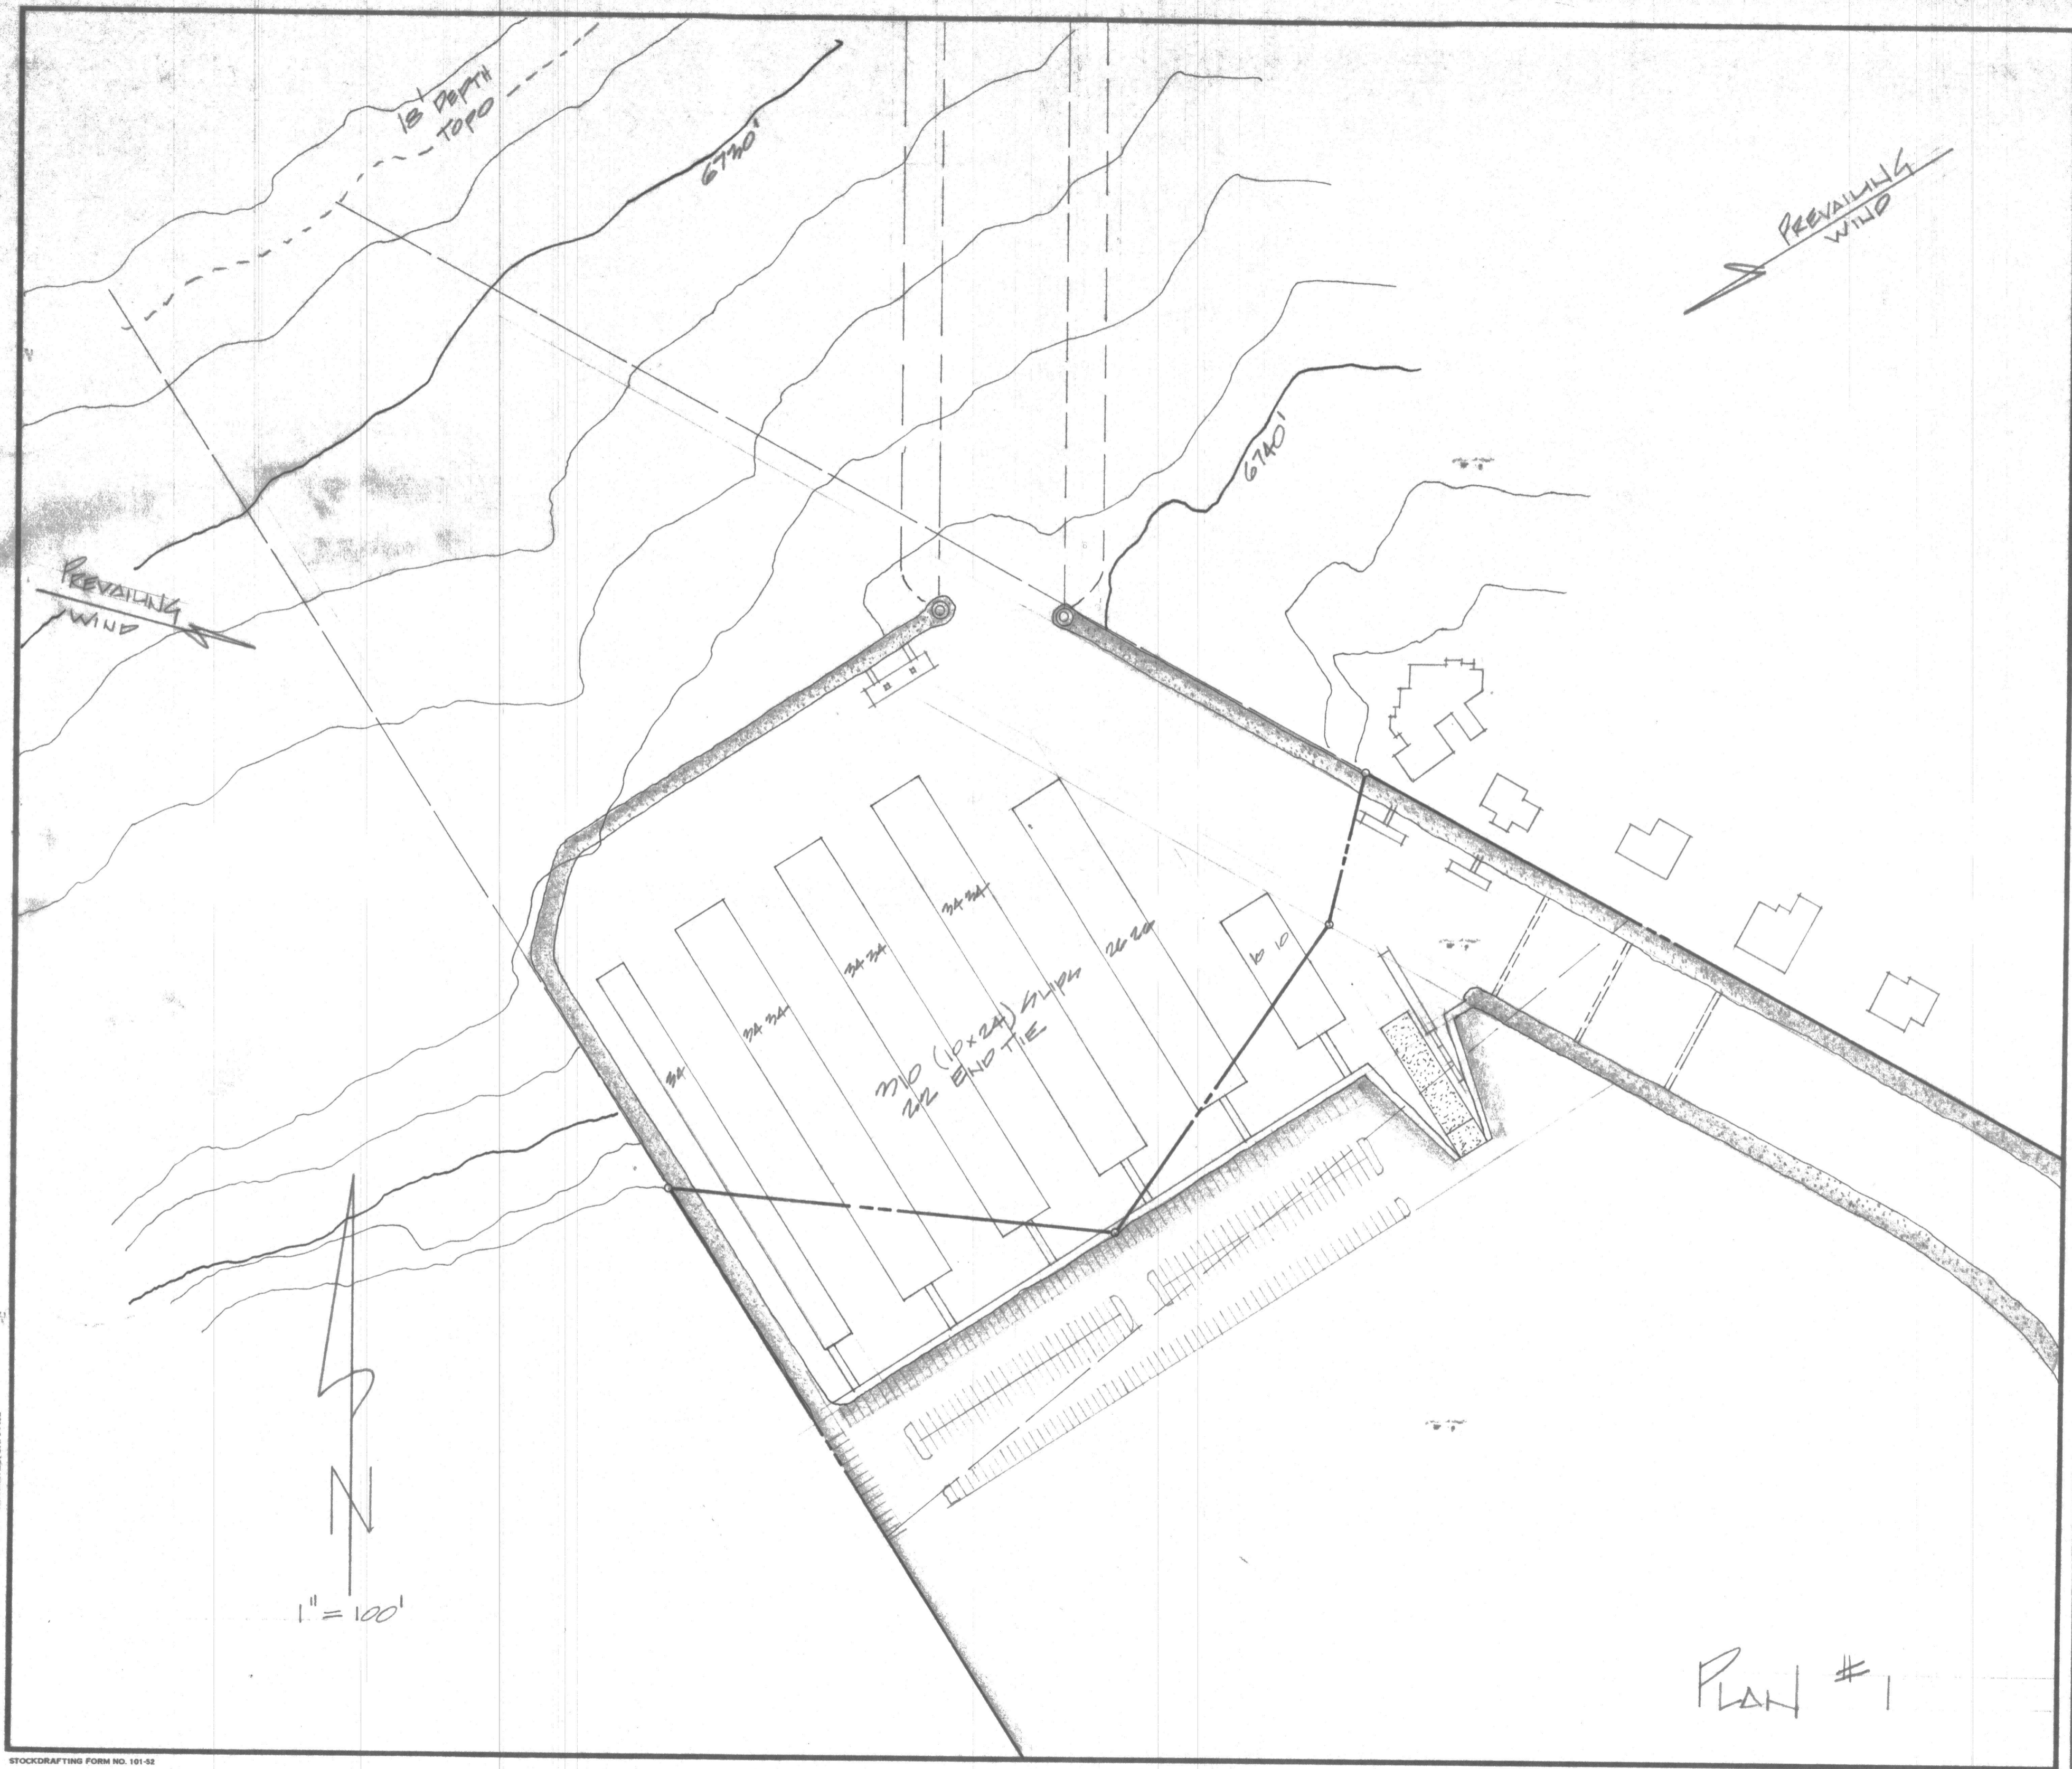

REVISIONS	BY

**BIG BEAR DOCK SYSTEM**  
**MANUFACTURING COMPANY**  
 P.O. Box 33, Big Bear Lake, CA 92315  
 (909) 866-7717

DATE	4.20.00
SCALE	
DRAWN	
JOB	
SHEET	
OF	
SHEETS	

PLAN # 1