



NOTE: EXISTING CONDITIONS SHOWN ARE FROM PDFS PROVIDED FOR REFERENCE. NO FIELD WORK HAS BEEN COMPLETED. FIELD VERIFY ALL CONDITIONS PRIOR TO START OF WORK.

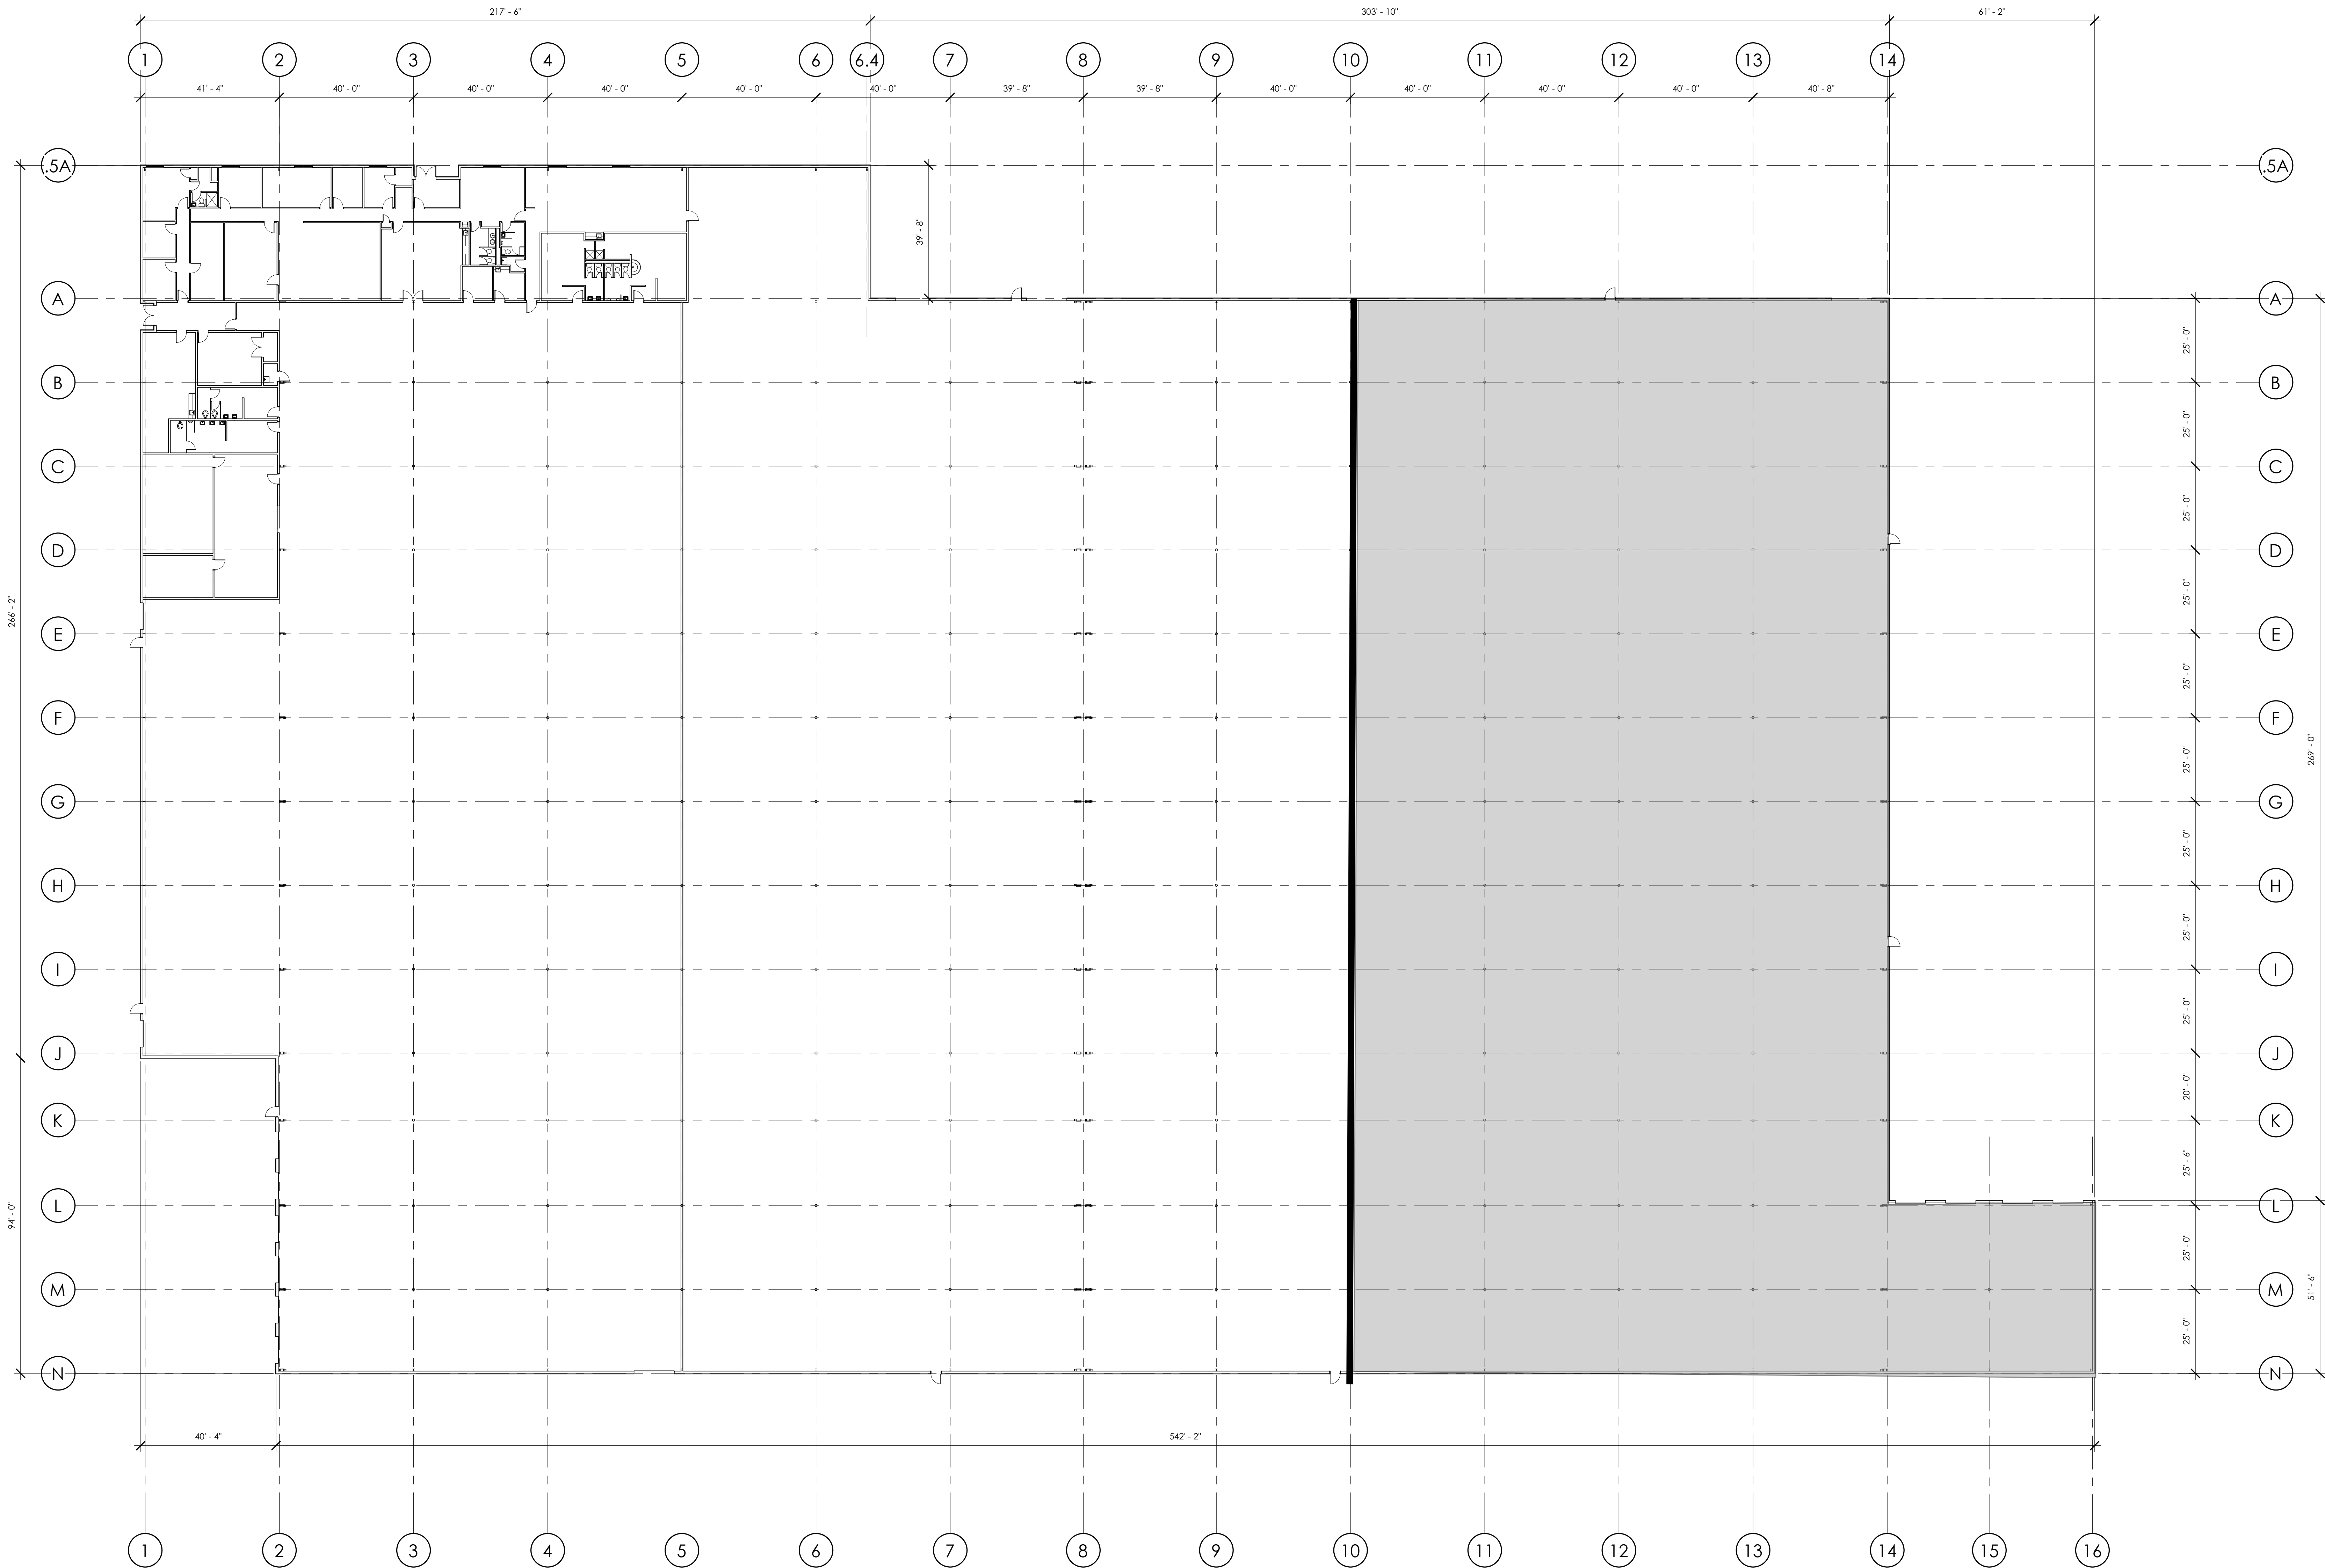

EXISTING FLOOR PLAN

1" = 20'-0"

LANDLORD IMPROVEMENTS FOR
1305 PROGRESS ROAD
SUFFOLK, VA

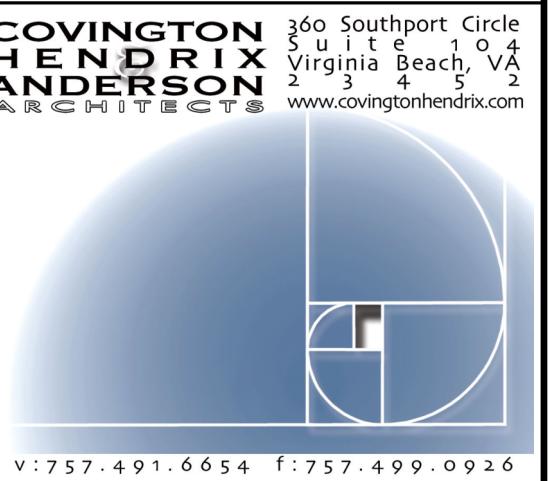

CHA PROJECT	25051
ISSUE DATE	03/06/25
REVISION NO.	DATE

EXISTING FLOOR PLAN

A1.0