


# BOUNDARY SURVEY

Date Of Field Work - 10/05/2017 Drawn By - O.G. Order #: 1000014526


431 NW 1st AVENUE, FORT LAUDERDALE, FL 33301



SCALE: 1"=30'

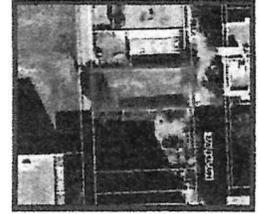

AERIAL PHOTOGRAPH  
(NOT-TO-SCALE)

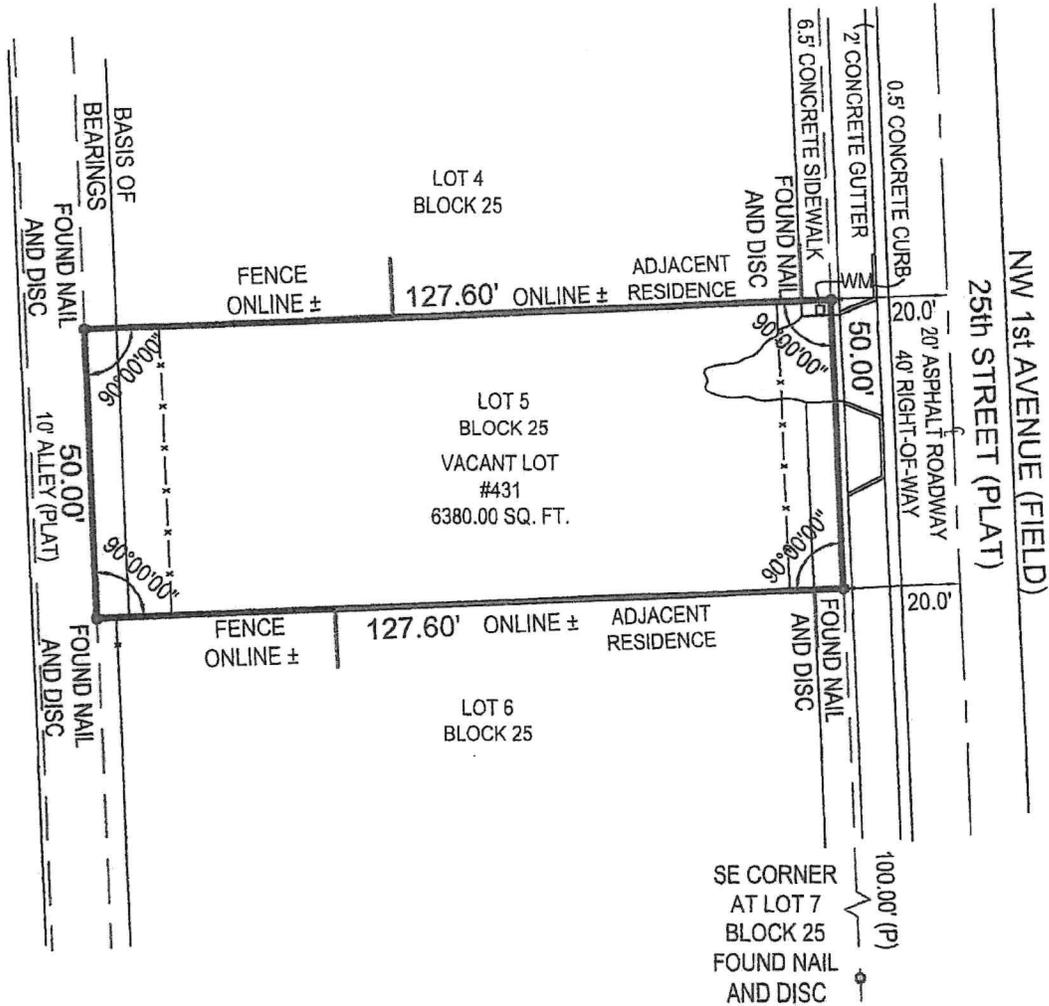

- ALL ANGLES AND DISTANCES SHOWN HEREON ARE BOTH RECORD AND MEASURED UNLESS OTHERWISE NOTED

SHEET 1 OF 2 (SKETCH OF SURVEY) - SEE SHEET 2 OF 2 FOR LEGAL DESCRIPTION, AND OTHER SURVEY RELATED DATA. SURVEY IS NOT COMPLETE WITHOUT ALL SHEETS

# NEXGEN

**SURVEYING, LLC.**

PHONE: 561.508.6272  
FAX: 561.508.6309  
LB 8111

**Clyde McNeal PSM 2883**

THIS SURVEY IS NOT VALID WITHOUT  
THE SIGNATURE AND THE ORIGINAL RAISED SEAL  
OF A FLORIDA LICENSED SURVEYOR AND MAPPER

5601 CORPORATE WAY, SUITE 103 WEST PALM BEACH, FL 33407  
NexgenSurveying.com