

L. R. FOREMAN & SONS, INC.



PASQUOTANK COUNTY, NORTH CAROLINA

SCALE 1 INCH=50 FEET SEPT. 25, 1967

S. Elmo Williams REG. SURVEYOR

I, S. Elmo Williams, do hereby certify that this map was drawn from an actual survey, that this map was prepared in accordance with G.S. #7-30 as amended.
S. Elmo Williams

*Clay B. Foreman Estate
M.L. Davis Tract*

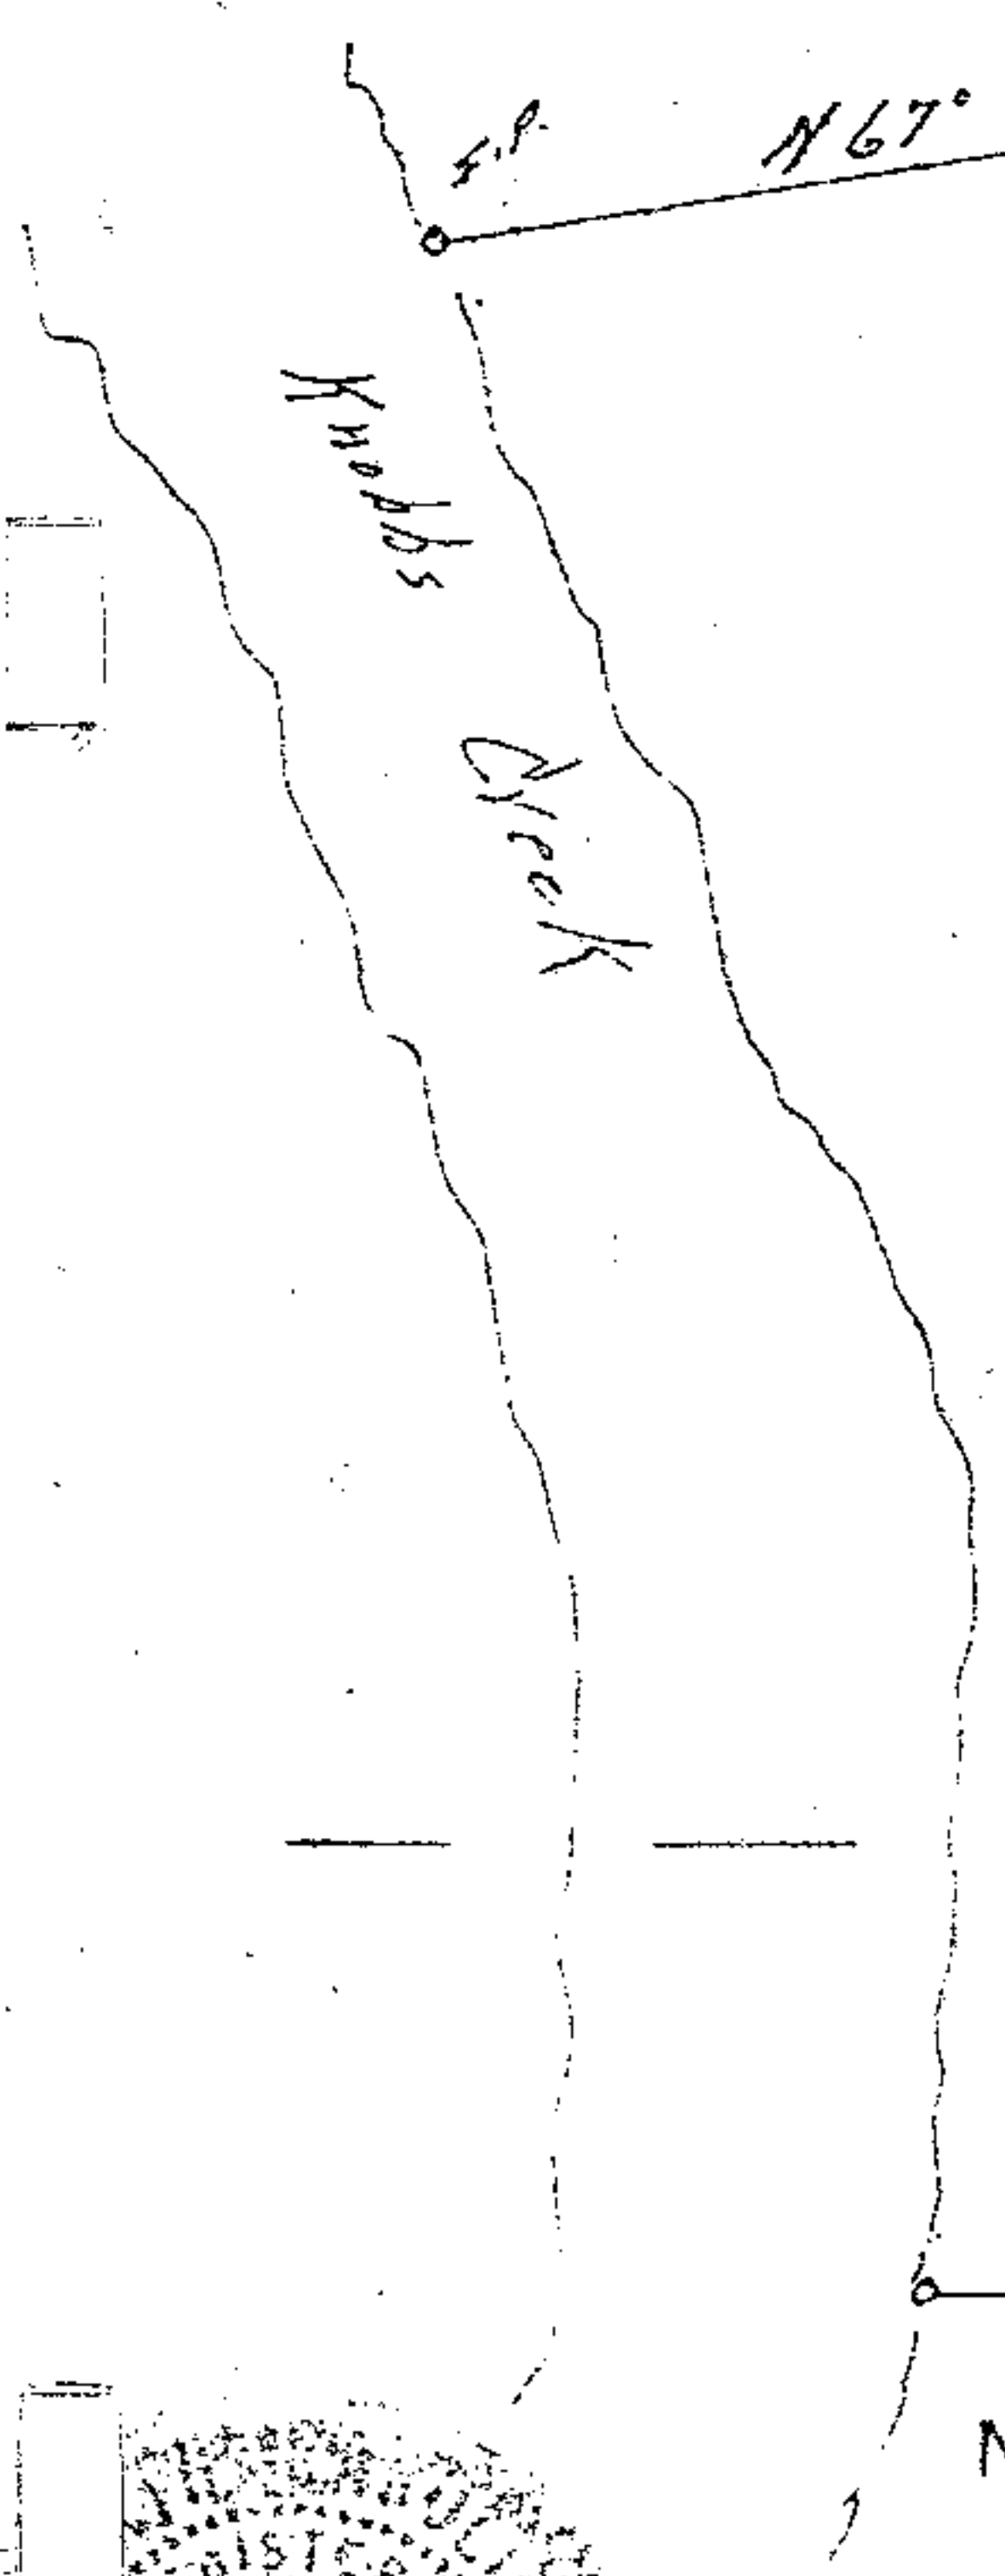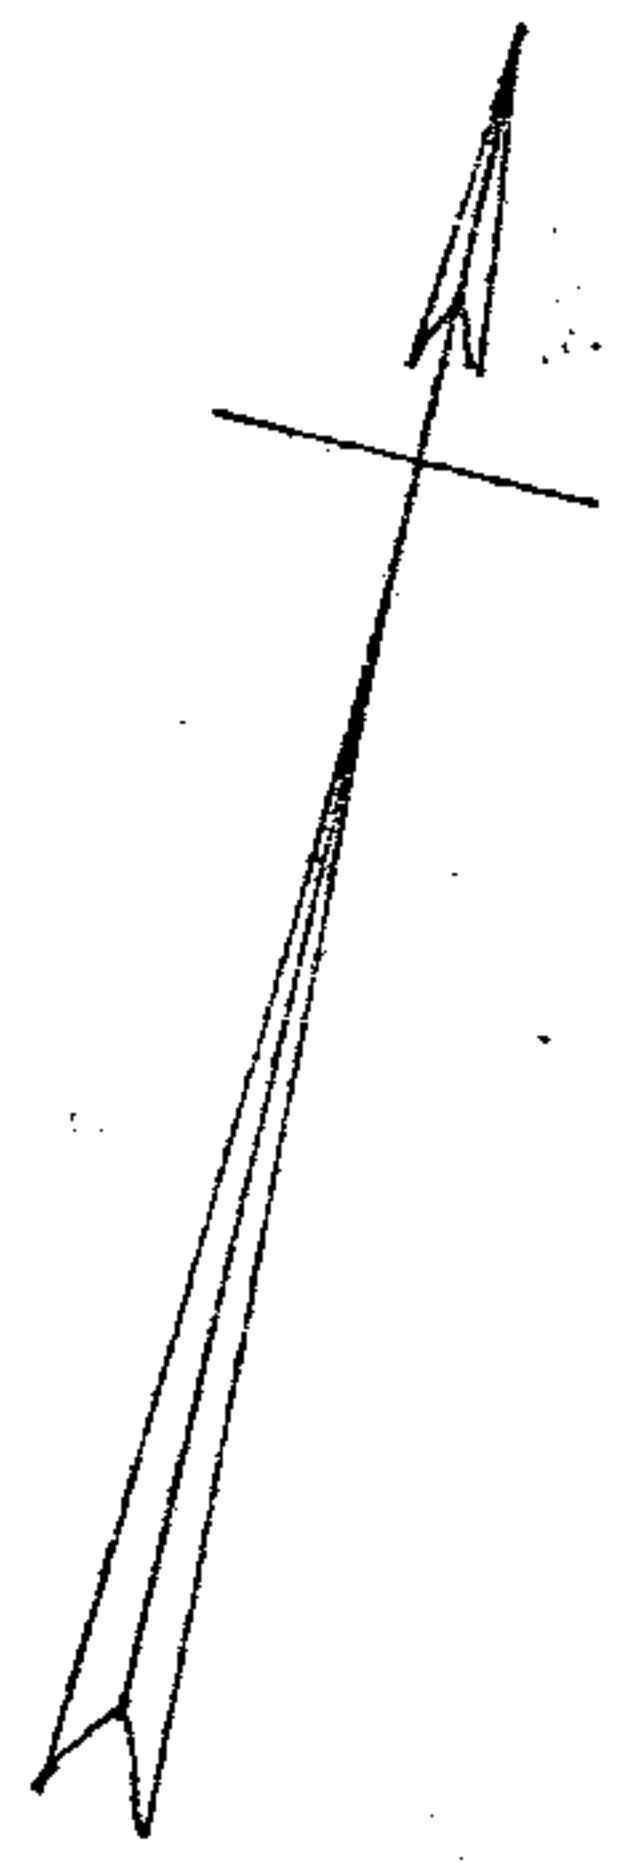

f.p. $N 67^{\circ} 33' E$ 216' f.p.

Clay B. Foreman Estate

$S 14^{\circ} 24' E$
207.7'

f.p.

50'

164.4' $S 76^{\circ} 37' W$ Center of Railroad

NORFOLK-SOUTHERN RAILROAD 100'

L. R. Foreman & Son, Inc.

