



R E F E R E N C E S & A S S O C I A T E S

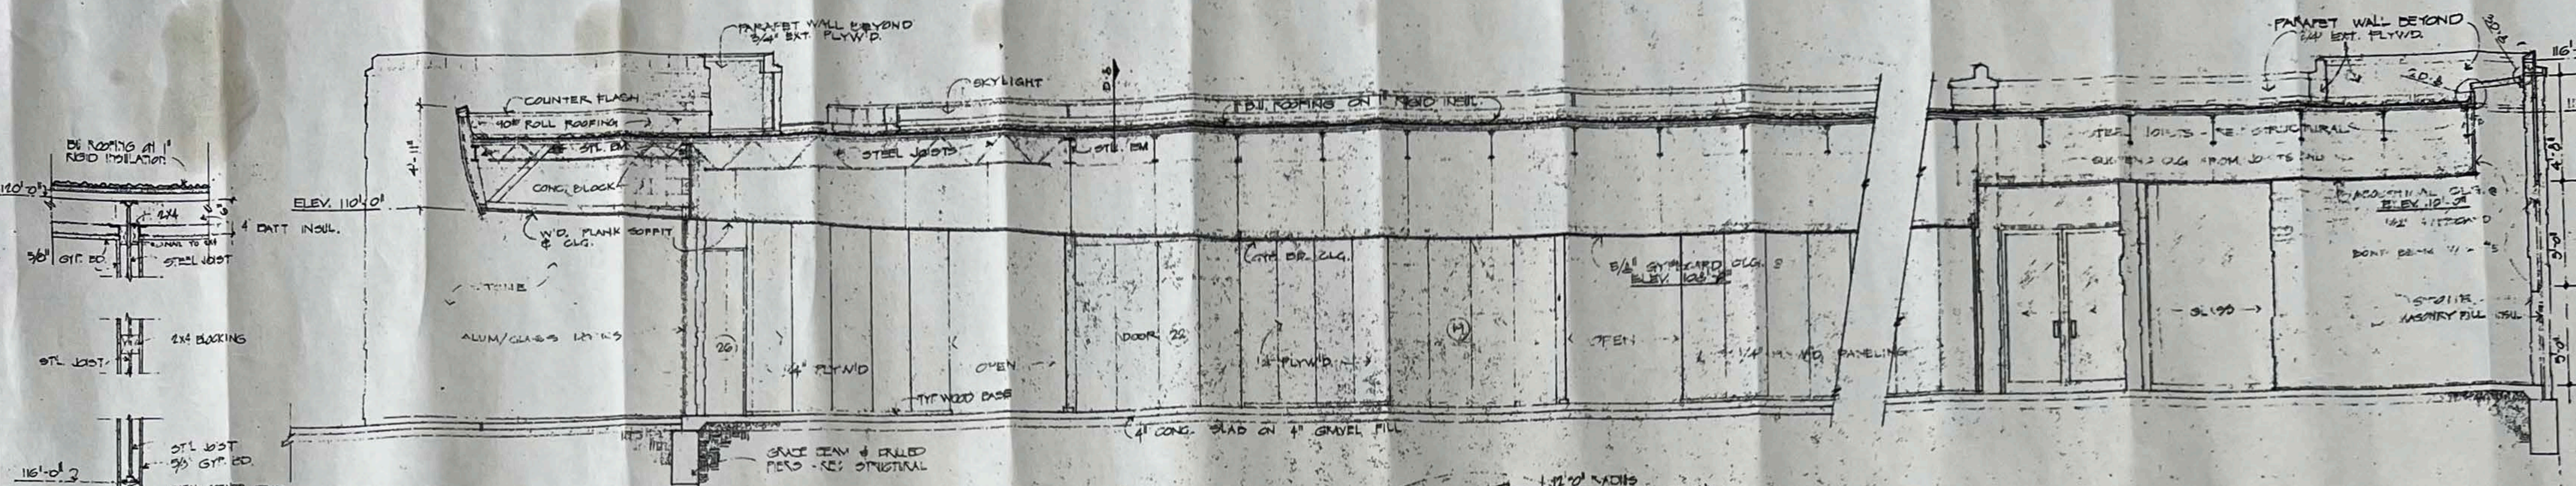


**D** ENCASED JOIST DET. 3/4"


**C** BLDG. SECTION LOOKING SOUTH 1/4"

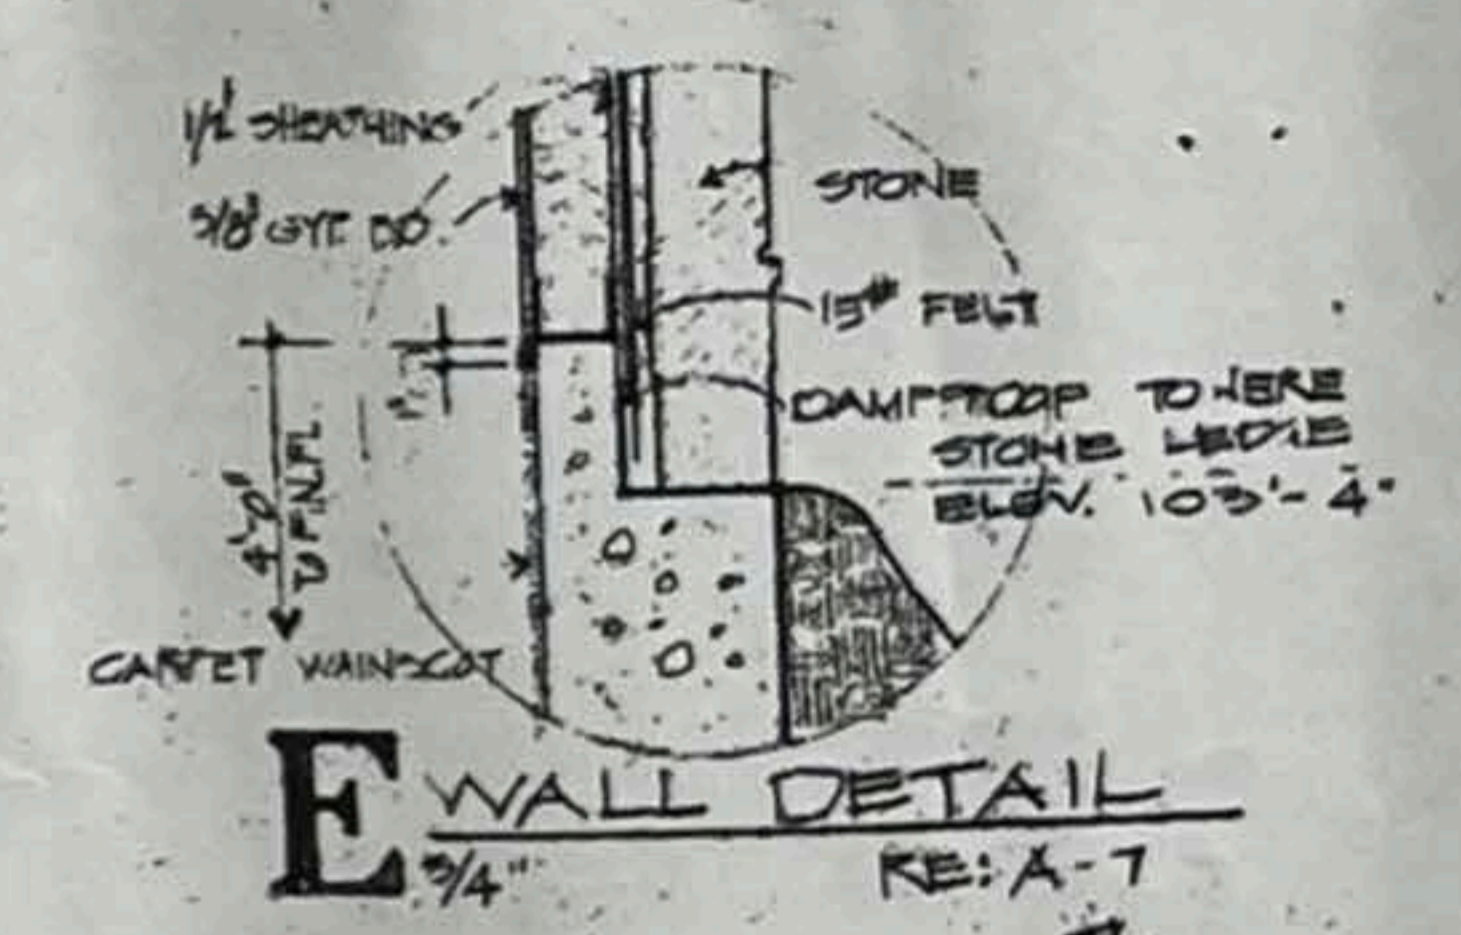

**E** WALL DETAIL RE: A-7 3/4"

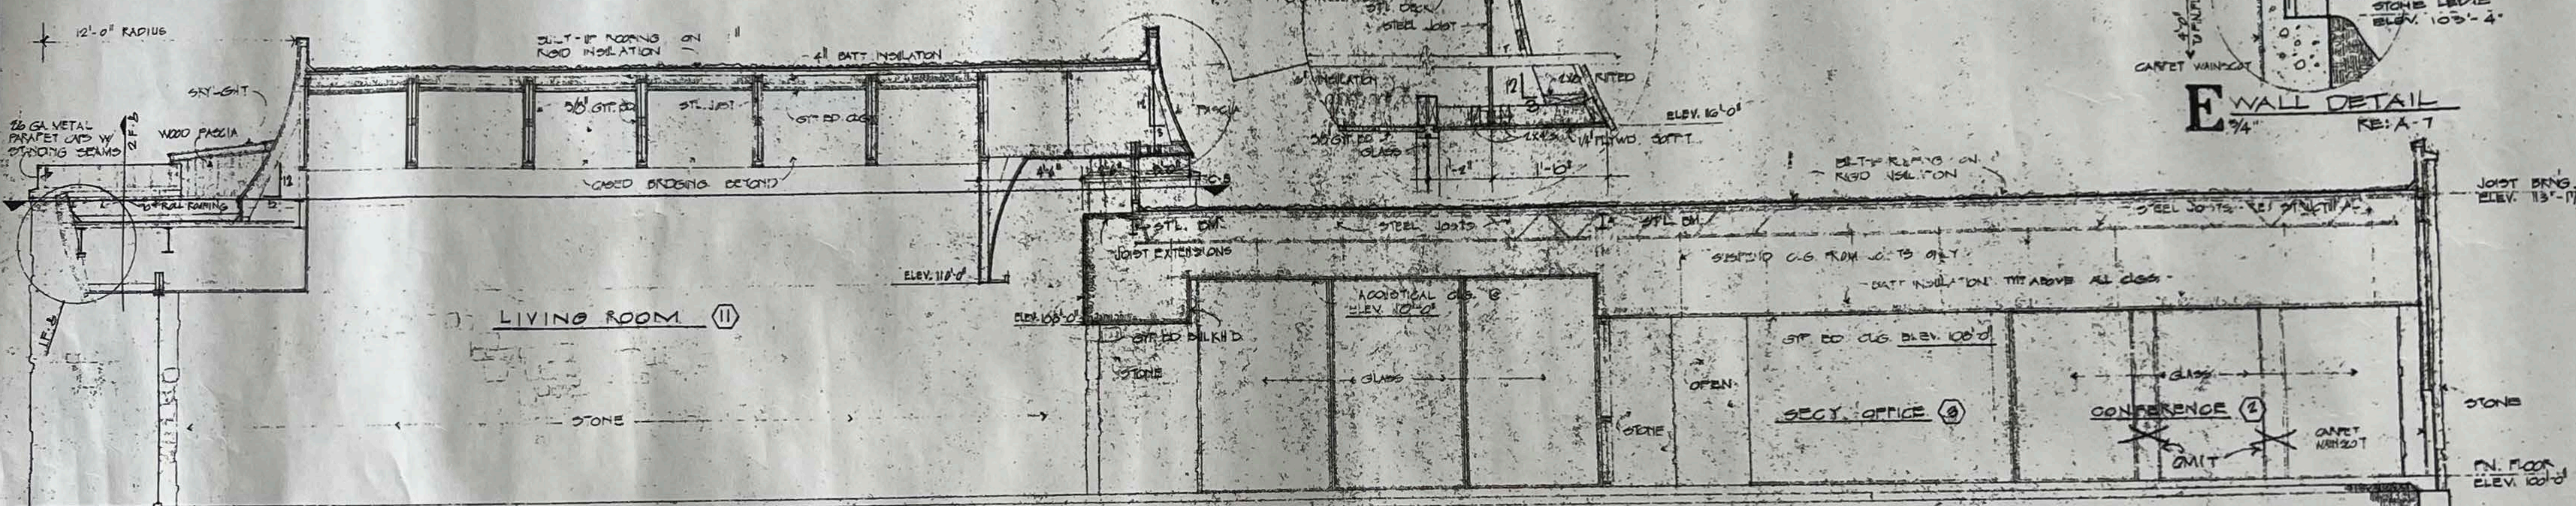

**B** BLDG. SECTION LOOKING NORTH 1/4"

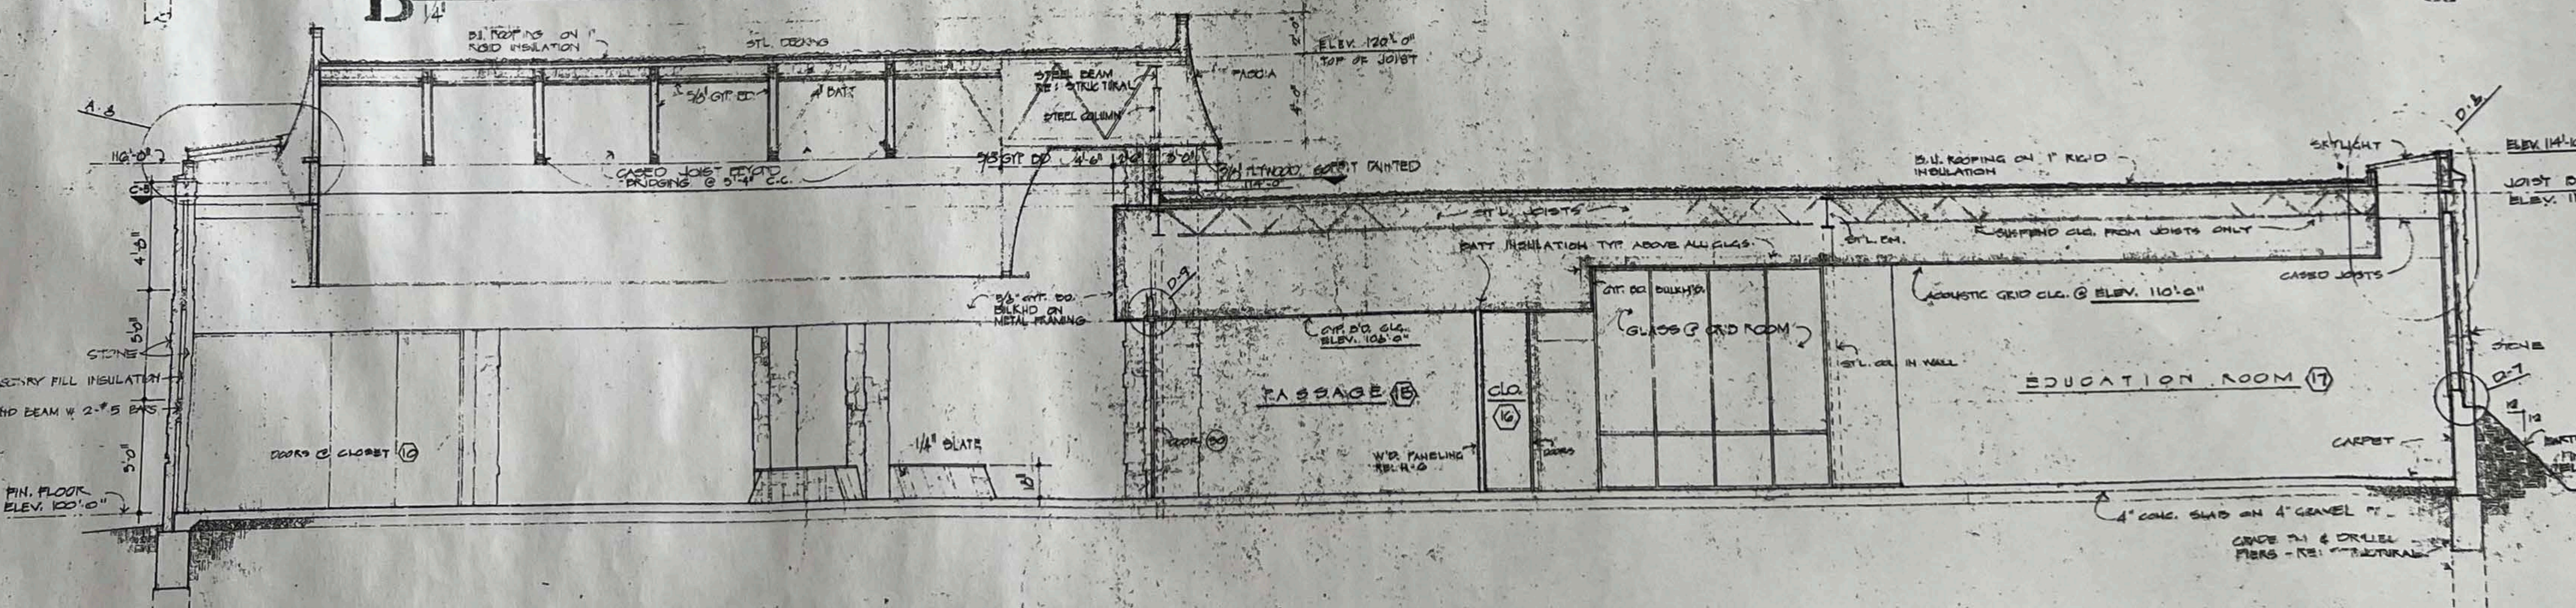

**A** BLDG. SECTION - LOOKING EAST 1/4" RE: A-4

REVISED 20 NOV 69 RE: ADD'N. 1 & 2