

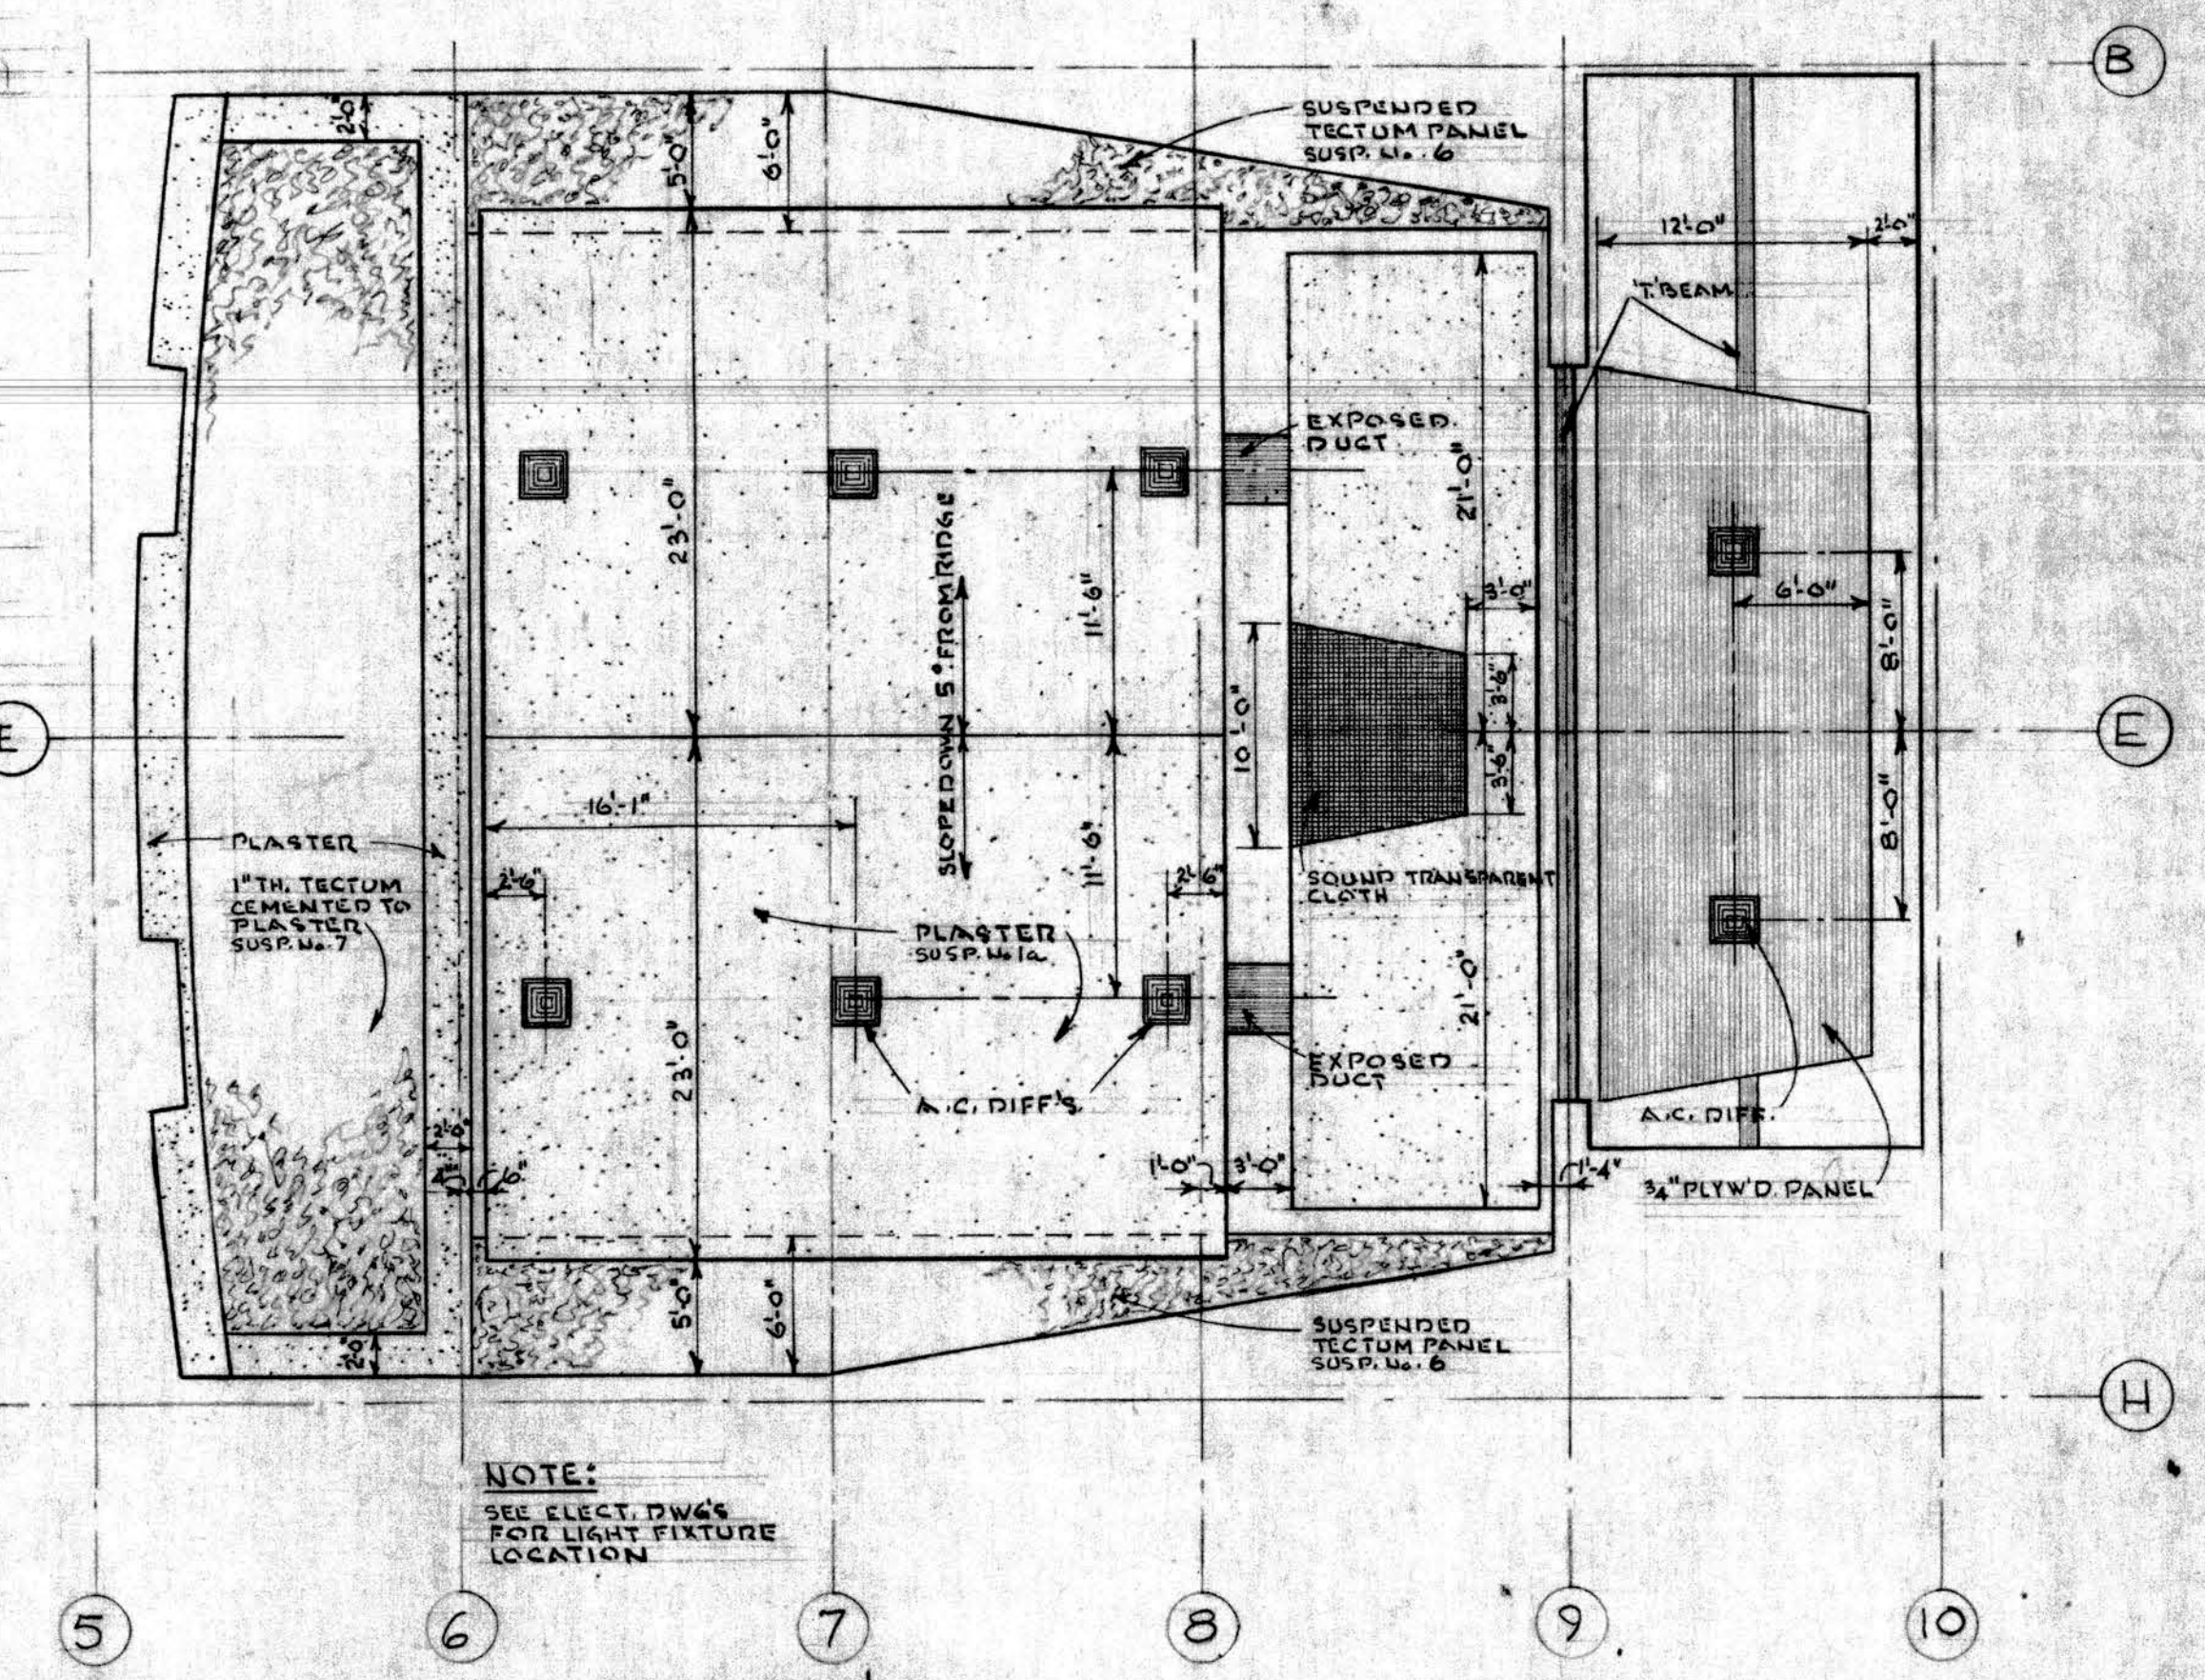
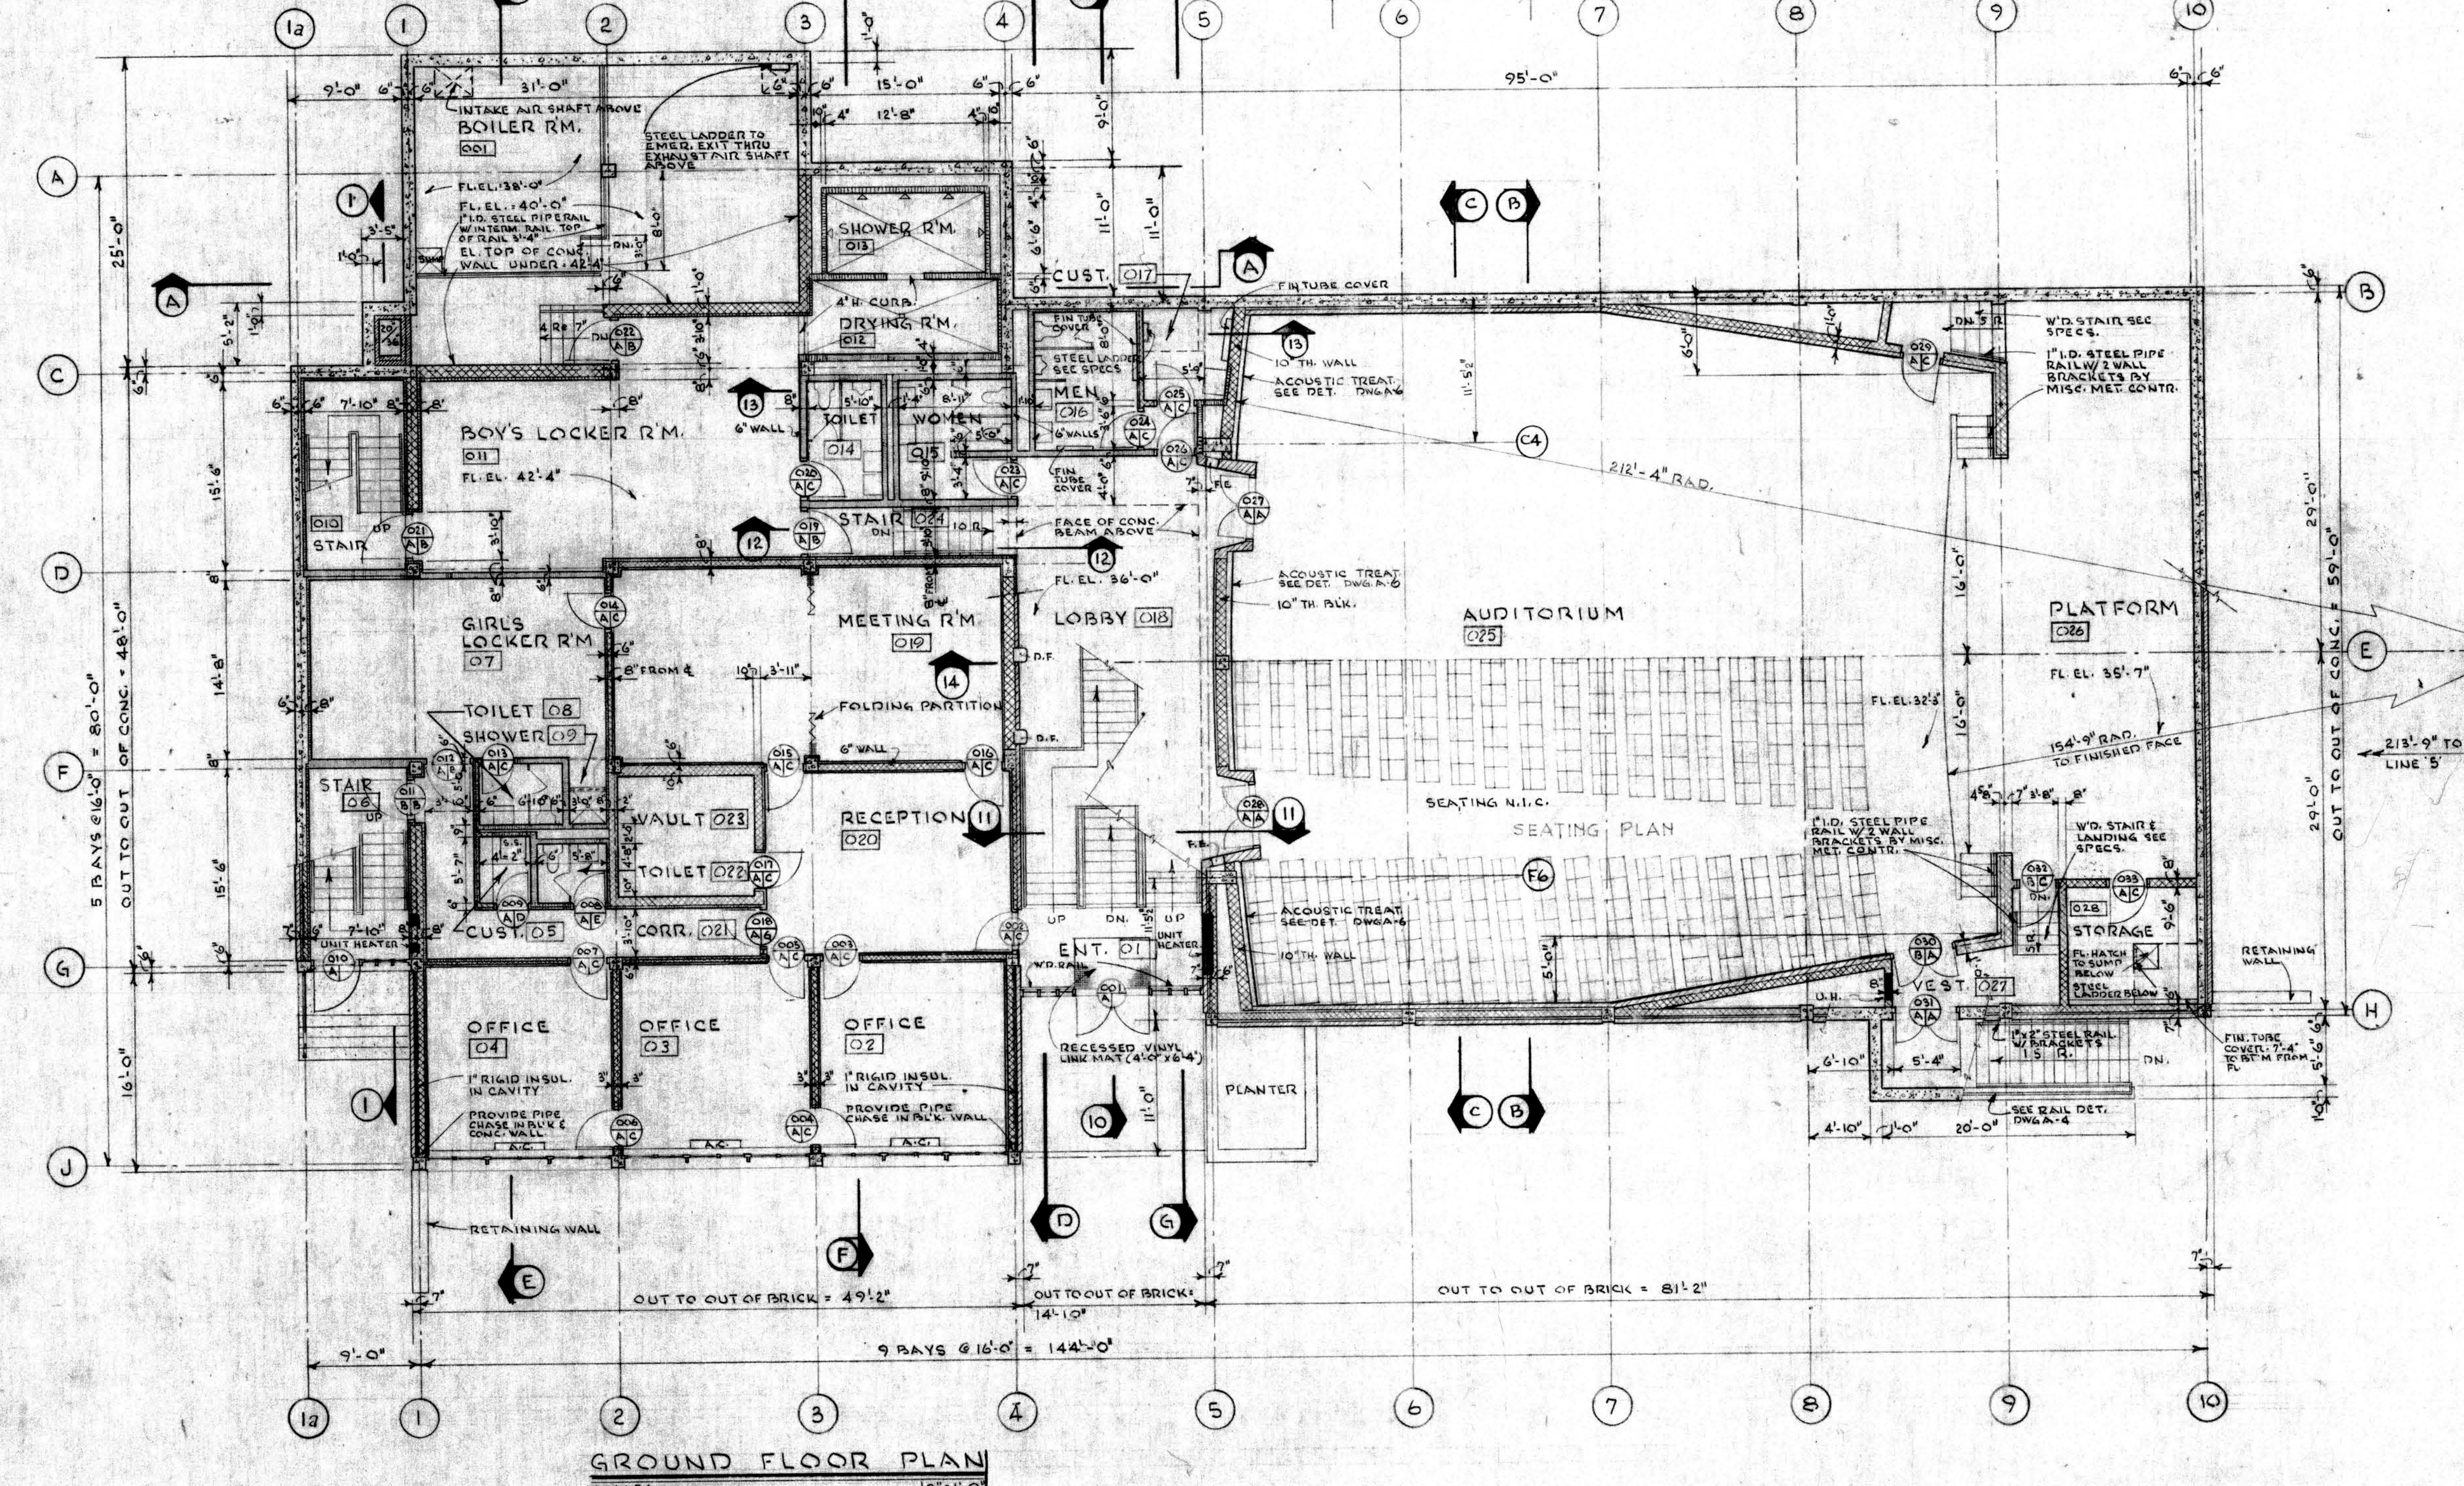


GROUND FLOOR ROOM FINISH SCHEDULE										GROUND FLOOR DOOR SCHEDULE													
No.	ROOM NAME	FLOOR	BASE	WALLS	CEILING	PLUMB	SECT	PAINTING	REMARKS	MK.	DOOR SIZE	NO.	TYPE	DOOR MATERIAL	LOUVER	GLASS	LOCK	FRAME MATERIAL	DEPTH	HEAD	FINISH	REMARKS	
001	BOILER ROOM	CONC.	CONC. & BLK.	CONC. & BLK.	RIGID INSULATION SEE SPEC.	CONC. TO CONC.	12-7	MET. WOOD CONC. & CONC. FLOOR		001	3'-0" x 7'-0"	2	A	1 1/2" HOLLOW METAL	-	-	YES YES	ALUM. ALUM.	SEE DET. DWG. 7	6'-0"	4	10'-0"	
01	ENTRY	TERRAZZO	BRICK	BRICK & CONC.	OPEN	OPEN	-	MET. WD. & CONC.		002	3'-0" x 7'-0"	1	A	1 1/2" SOLID WOOD	-	-	YES YES	C. P.M.	SEE DET. DWG. 7	6'-0"	4	10'-0"	
04	OFFICES	VINYL ASBESTOS TILE	VINYL COVE	PREFINISHED PLYWD PANELS	ACOUSTIC TILE	8'-0"	N#5	MET. WD. & PLASTER	PLASTER OVER DOOR FRAMES	003	3'-0" x 7'-0"	1	A	1 1/2" HOLLOW W.D. CORE	-	-	-	C. P.M.	SEE DET. DWG. 7	6'-0"	4	7'-10"	
05	CUSTODIAN	CONC.	ST. GL. TILE	BLK. & ST. GL. TILE 7'-4" BLK. ABOVE	VINYL FACED ACOUSTIC TILE	8'-0"	N#4	MET. WD. & PLASTER		004	3'-0" x 7'-0"	1	A	1 1/2" HOLLOW W.D. CORE	-	-	-	C. P.M.	SEE DET. DWG. 7	6'-0"	4	7'-10"	
06	STAIR	VINYL ASBESTOS TILE	STEEL CHANNEL	ST. GL. TILE	PLASTER	SEE SECT.	SEE SECT.	MET. WD. & PLASTER	PLASTER OVER DOOR FRAMES	005	3'-0" x 7'-0"	1	A	1 1/2" HOLLOW W.D. CORE	-	-	-	C. P.M.	SEE DET. DWG. 7	6'-0"	4	7'-10"	
07	GIRLS LOCKER RM.	CERAMIC TILE	ST. GL. TILE (COVER)	ST. GL. TILE	VINYL FACED ACOUSTIC TILE	8'-0"	N#4	MET. WD. BLK. & PLASTER	PLASTER OVER DOOR FRAMES	006	3'-0" x 7'-0"	1	A	1 1/2" HOLLOW W.D. CORE	-	-	-	C. P.M.	SEE DET. DWG. 7	6'-0"	4	7'-10"	
08	TOILET	CERAMIC TILE	ST. GL. TILE (COVER)	ST. GL. TILE 7'-4" BLK. ABOVE	VINYL FACED ACOUSTIC TILE	8'-0"	N#4	MET. WD. BLK. & PLASTER	PLASTER OVER DOOR FRAMES	007	3'-0" x 7'-0"	1	A	1 1/2" HOLLOW W.D. CORE	-	-	-	C. P.M.	SEE DET. DWG. 7	6'-0"	4	7'-10"	
09	SHOWER	CERAMIC TILE	ST. GL. TILE (COVER)	ST. GL. TILE	PLASTER	8'-0"	N#3	MET. & WOOD & PLASTER	HARDWOOD SEAT W. BRACISITS BY GEN. CONTR.	008	3'-0" x 7'-0"	1	A	1 1/2" HOLLOW W.D. CORE	-	-	-	C. P.M.	SEE DET. DWG. 7	6'-0"	4	7'-10"	
10	STAIR	VINYL ASBESTOS TILE	STEEL CHANNEL	ST. GL. TILE	PLASTER	SEE SECT.	SEE SECT.	MET. WD. & PLASTER	PLASTER OVER DOOR FRAMES	009	3'-0" x 7'-0"	1	A	1 1/2" HOLLOW W.D. CORE	-	-	-	C. P.M.	SEE DET. DWG. 7	6'-0"	4	7'-10"	
11	BOYS LOCKER RM.	CERAMIC TILE	ST. GL. TILE (COVER)	ST. GL. TILE	VINYL FACED ACOUSTIC TILE	8'-0"	N#4	MET. WD. BLK. & PLASTER	PLASTER OVER DOOR FRAMES	010	3'-0" x 7'-0"	1	A	1 1/2" HOLLOW W.D. CORE	-	-	-	C. P.M.	SEE DET. DWG. 7	6'-0"	4	7'-10"	
12	DRYING	CERAMIC TILE	ST. GL. TILE (COVER)	ST. GL. TILE	PLASTER	8'-0"	N#3	MET. WD. & PLASTER	PLASTER OVER DOOR FRAMES	011	3'-0" x 7'-0"	1	A	1 1/2" HOLLOW W.D. CORE	-	-	-	C. P.M.	SEE DET. DWG. 7	6'-0"	4	7'-10"	
13	SHOWER RM.	CERAMIC TILE	ST. GL. TILE (COVER)	ST. GL. TILE	PLASTER	8'-0"	N#3	MET. WD. & PLASTER	PLASTER OVER DOOR FRAMES	012	3'-0" x 7'-0"	1	A	1 1/2" HOLLOW W.D. CORE	-	-	-	C. P.M.	SEE DET. DWG. 7	6'-0"	4	7'-10"	
14	TOILET	CERAMIC TILE	ST. GL. TILE (COVER)	ST. GL. TILE	VINYL FACED ACOUSTIC TILE	7'-4"	N#4	MET. WD.		013	3'-0" x 7'-0"	1	A	1 1/2" HOLLOW W.D. CORE	-	-	-	C. P.M.	SEE DET. DWG. 7	6'-0"	4	7'-10"	
15	WOMEN	CERAMIC TILE	ST. GL. TILE (COVER)	ST. GL. TILE 7'-4" BLK. ABOVE	VINYL FACED ACOUSTIC TILE	8'-0"	N#4	MET. WD. BLK. & PLASTER	PLASTER OVER DOOR FRAME	014	3'-0" x 7'-0"	1	A	1 1/2" HOLLOW W.D. CORE	-	-	-	C. P.M.	SEE DET. DWG. 7	6'-0"	4	7'-10"	
16	MEN	CERAMIC TILE	ST. GL. TILE (COVER)	ST. GL. TILE 7'-4" BLK. ABOVE	VINYL FACED ACOUSTIC TILE	8'-0"	N#4	MET. WD. BLK. & PLASTER	PLASTER OVER DOOR FRAME	015	3'-0" x 7'-0"	1	A	1 1/2" HOLLOW W.D. CORE	-	-	-	C. P.M.	SEE DET. DWG. 7	6'-0"	4	7'-10"	
17	CUSTODIAN	CONC.	BLK.	BLK. & CONC.	CONC.	CONC.	CONC.	MET. WD. BLK. & PLASTER	PLASTER OVER DOOR FRAME	016	3'-0" x 7'-0"	1	A	1 1/2" HOLLOW W.D. CORE	-	-	-	C. P.M.	SEE DET. DWG. 7	6'-0"	4	7'-10"	
18	LOBBY	TERRAZZO	BRICK VINYL COVE	CONC. SEE SECTIONS	SEE SECT.	SEE SECT.	SEE SECT.	MET. WD. & CONC.		017	3'-0" x 7'-0"	1	A	1 1/2" HOLLOW W.D. CORE	-	-	-	C. P.M.	SEE DET. DWG. 7	6'-0"	4	7'-10"	
19	MEETING RM.	VINYL ASBESTOS TILE	VINYL COVE	PLYWD PANEL	ACOUSTIC TILE	8'-0"	N#5	MET. WD. & PLASTER	PLASTER OVER DOOR FRAME	018	3'-0" x 7'-0"	1	A	1 1/2" HOLLOW W.D. CORE	-	-	-	C. P.M.	SEE DET. DWG. 7	6'-0"	4	7'-10"	
20	RECEPTION	VINYL ASBESTOS TILE	VINYL COVE	PLYWD PANEL	ACOUSTIC TILE	8'-0"	N#5	MET. WD. & PLASTER	PLASTER OVER DOOR FRAME	019	3'-0" x 7'-0"	1	A	1 1/2" HOLLOW W.D. CORE	-	-	-	C. P.M.	SEE DET. DWG. 7	6'-0"	4	7'-10"	
21	CORRIDOR	VINYL ASBESTOS TILE	ST. GL. TILE	ST. GL. TILE 7'-4" BLK. ABOVE	ACOUSTIC TILE	8'-0"	N#5	MET. WD. BLK. & PLASTER	PLASTER OVER DOOR FRAME	020	3'-0" x 7'-0"	1	A	1 1/2" HOLLOW W.D. CORE	-	-	-	C. P.M.	SEE DET. DWG. 7	6'-0"	4	7'-10"	
22	TOILET	CERAMIC TILE	ST. GL. TILE (COVER)	ST. GL. TILE 7'-4" BLK. ABOVE	VINYL FACED ACOUSTIC TILE	8'-0"	N#4	MET. WD. BLK. & PLASTER	PLASTER OVER DOOR FRAME	021	3'-0" x 7'-0"	1	A	1 1/2" HOLLOW W.D. CORE	-	-	-	C. P.M.	SEE DET. DWG. 7	6'-0"	4	7'-10"	
23	VAULT	VINYL ASBESTOS TILE	ST. GL. TILE	BLK.	CONC.	10'-6"		MET. WD. & BLK.		022	3'-0" x 7'-0"	1	A	1 1/2" HOLLOW W.D. CORE	-	-	-	C. P.M.	SEE DET. DWG. 7	6'-0"	4	7'-10"	
24	STAIR	TERRAZZO	ST. GL. TILE	ST. GL. TILE, BLK. CONC.	ACOUSTIC TILE	7'-4"	N#5	MET. WD. BLK.	SEE SECTION	023	3'-0" x 7'-0"	1	A	1 1/2" HOLLOW W.D. CORE	-	-	-	C. P.M.	SEE DET. DWG. 7	6'-0"	4	7'-10"	
25	AUDITORIUM	CONC.	BRICK & VINYL COVE	BRICK, WD. BATTEN	PLASTER & RECTUM	SEE SECT.	SEE SECT.	MET. WD. TECTUM	SEE SECTION	024	3'-0" x 7'-0"	1	A	1 1/2" HOLLOW W.D. CORE	-	-	-	C. P.M.	SEE DET. DWG. 7	6'-0"	4	7'-10"	
26	PLATFORM	WD.	RUBBER ANGLE	BLK. & CONC.	EXPOSED TEES	SEE SECT.	SEE SECT.	MET. WD. BLK. & CONC.		025	3'-0" x 7'-0"	1	A	1 1/2" HOLLOW W.D. CORE	-	-	-	C. P.M.	SEE DET. DWG. 7	6'-0"	4	7'-10"	
27	VESTIBULE	CONC.	VINYL COVE	BLK. & CONC.	PLASTER	7'-4"	N#4	MET. WD. CONC. & CONC. FLOOR		026	3'-0" x 7'-0"	1	A	1 1/2" HOLLOW W.D. CORE	-	-	-	C. P.M.	SEE DET. DWG. 7	6'-0"	4	7'-10"	
28	STORAGE	CONC.	BLK.	BLK.	EXPOSED T	-	-	MET. CONC. FL.		027	3'-0" x 7'-0"	2	B	1 1/2" SOLID WOOD	-	-	YES	A. P.M.	SEE DET. DWG. 7	6'-0"	3	8	
028										028	3'-0" x 7'-0"	1	A	1 1/2" HOLLOW W.D. CORE	-	-	-	C. P.M.	SEE DET. DWG. 7	6'-0"	4	7'-10"	

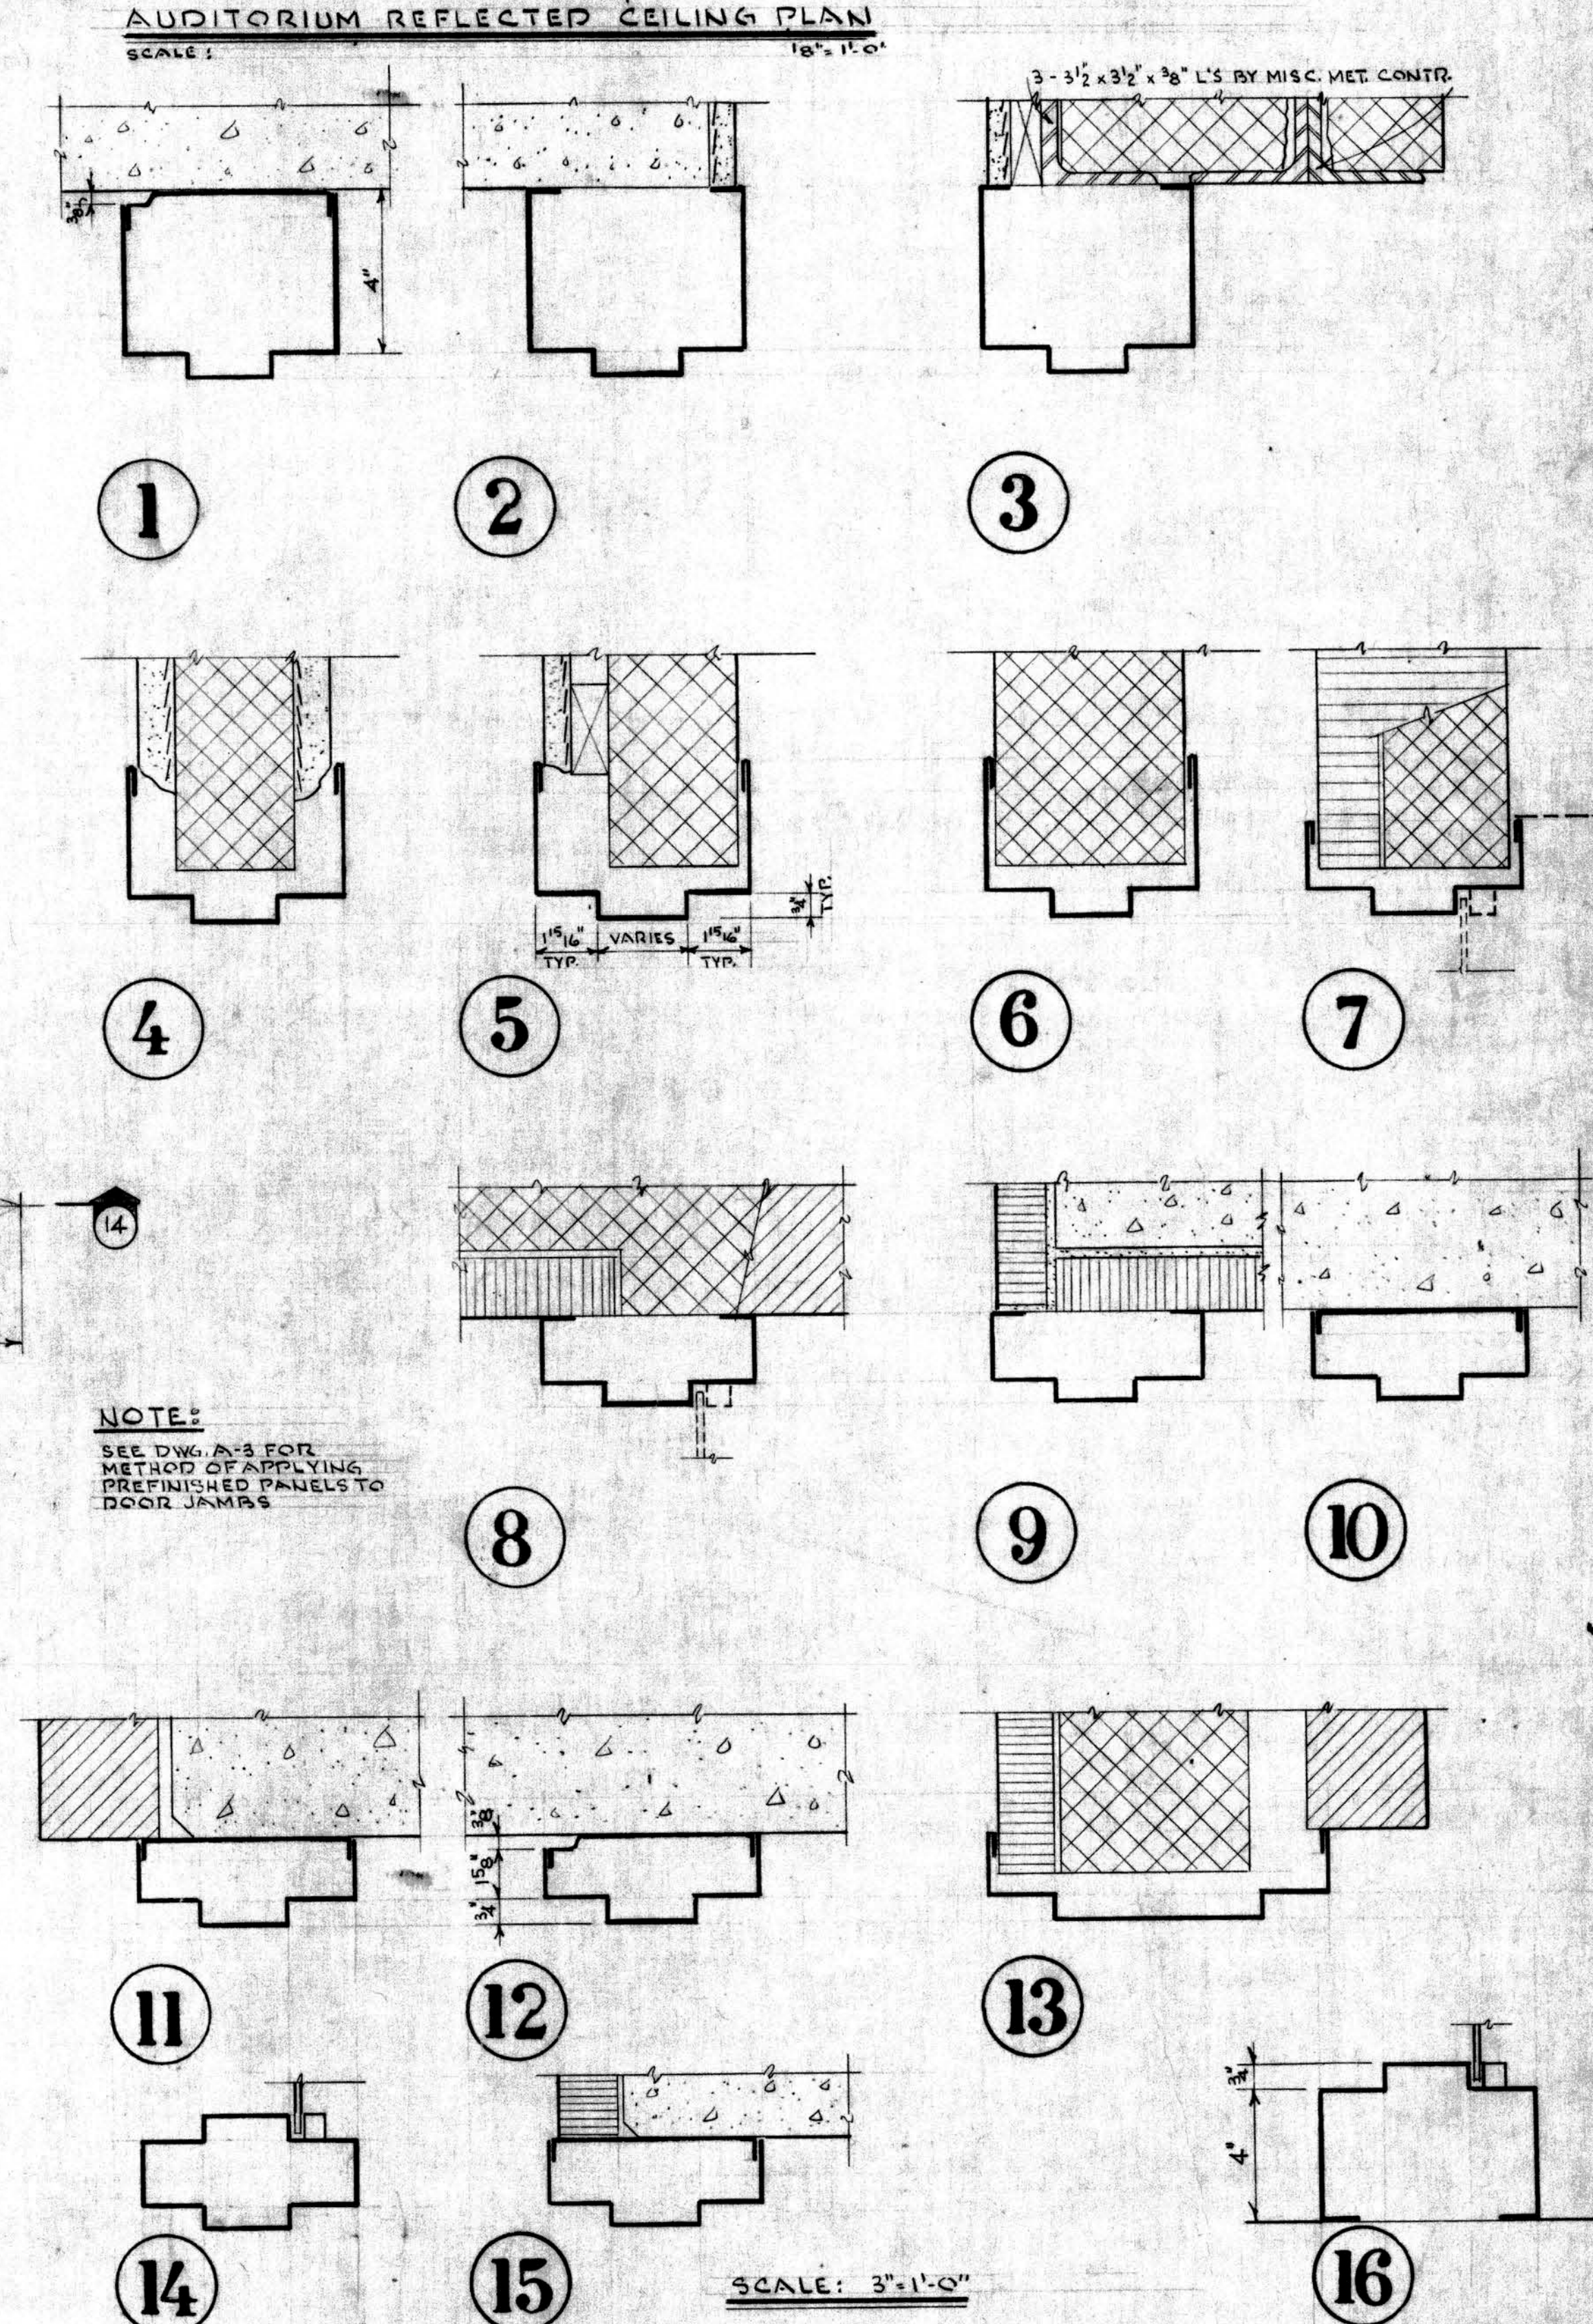

NOTE: SEE SPECS FOR REFERENCE TO CEILING SUSPENSION TYPE (TYPE 1 THRU 3 SECT. 15, -4 THRU 9, SECT. 16)

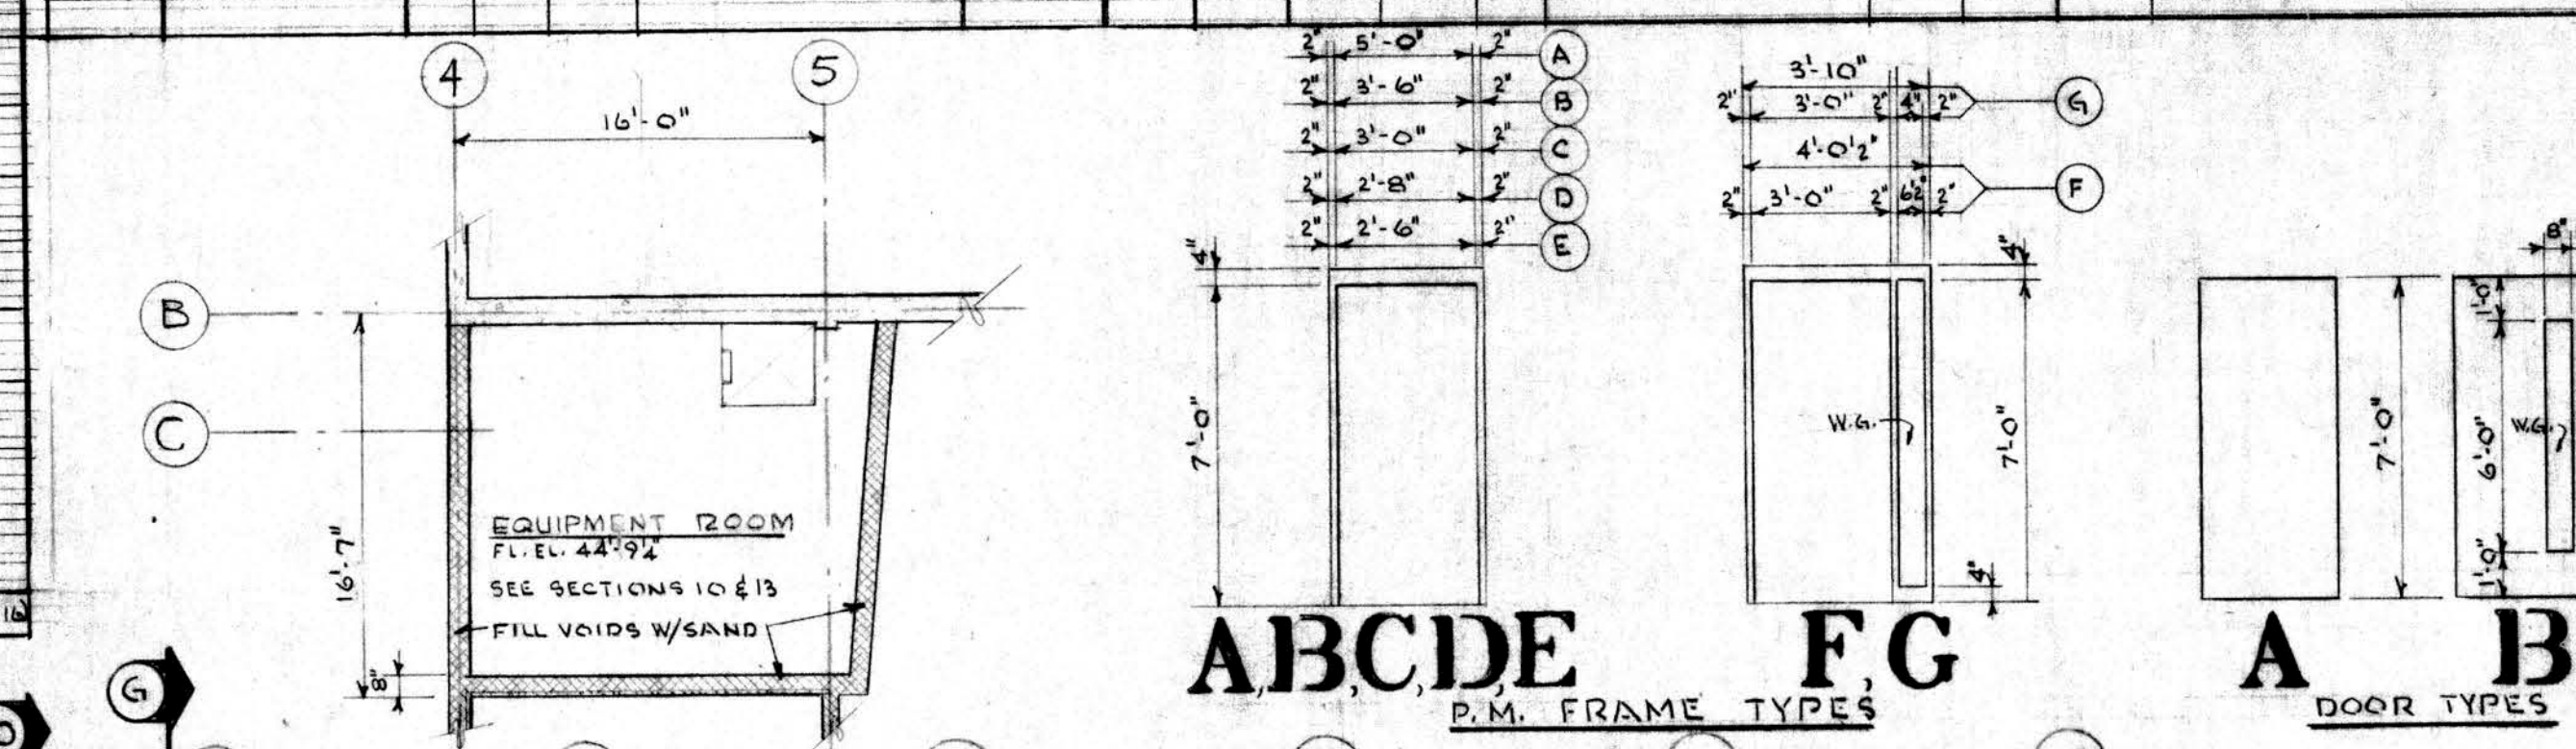

GENERAL NOTE:
THE MATERIALS & CONSTRUCTION OF THE SUBJECT JOB DO CONFORM WITH THE REQUIREMENTS OF THE COMMONWEALTH OF MASSACHUSETTS DEPARTMENT OF PUBLIC SAFETY, G.L.C. 145A.1. PLANS & SPECIFICATIONS DATED MARCH 1945
Edward J. Tedesco

<p>LEGEND</p> <ul style="list-style-type: none"> CONCRETE BLK. BLK. ST. GL. TILE SECTION 11 Block & st. gl. tile Paneling w/ plaster CERAMIC Mosaic TILE on BLK. FIN. BRICK DOOR LOCATION DOOR TYPE 	<p>SEAL</p>	<p>SEAL</p>	<p>SCALE SHOWN</p> <p>DATE MARCH 1945</p> <p>OR CH.</p> <p>REVISIONS:</p>	<p>PARISH CENTER OF ASSISI</p> <p>CHURCH OF ST. FRANCIS OF MASSACHUSETTS</p> <p>MONSIGNOR FOLEY PASTOR</p> <p>GROUND FLOOR PLAN, AUD. CEILING PLAN, ROOM FINISH SCHEDULE, DOOR SCHEDULE, DOOR & FRAME DETAILS</p> <p>EDWARD J. TEDESCO ASSOCIATES ARCHITECTS A.I.A.</p> <p>48 MOUNT VERNON STREET WINCHESTER, MASSACHUSETTS</p>	<p>PROJECT NO. 647</p> <p>A-1</p>
	<p>APPROVED</p> <p>NO. 1275</p> <p>REGISTERED ARCHITECT</p>				