




1 | 1ST FLOOR
1/8" = 1'-0"

BUILDING TOTALS:
 STORAGE SPACE - 1ST FLOOR - 1,177 SF OPEN STORAGE, 43 STORAGE UNITS
 RESIDENTIAL UNITS - 2ND, 3RD, 4TH & 5TH FLOORS - 43 UNITS
 STUDIO UNITS - 4
 ONE BED UNITS - 4
 ONE BED + DEN UNITS - 12
 TWO BED UNITS - 16
 THREE BED UNITS - 7

	Owner		
Prepared For:		Consultant:	ARCHETYPE architects
Architect:	BROWNS MILL	Project:	16 VAUGHN ROAD DOVER-FOXCROFT, MAINE
Revisions:		Date:	DEC 06, 2016
Scale:	1/8" = 1'-0"	NEW FIRST FLOOR PLAN	
A1.01			

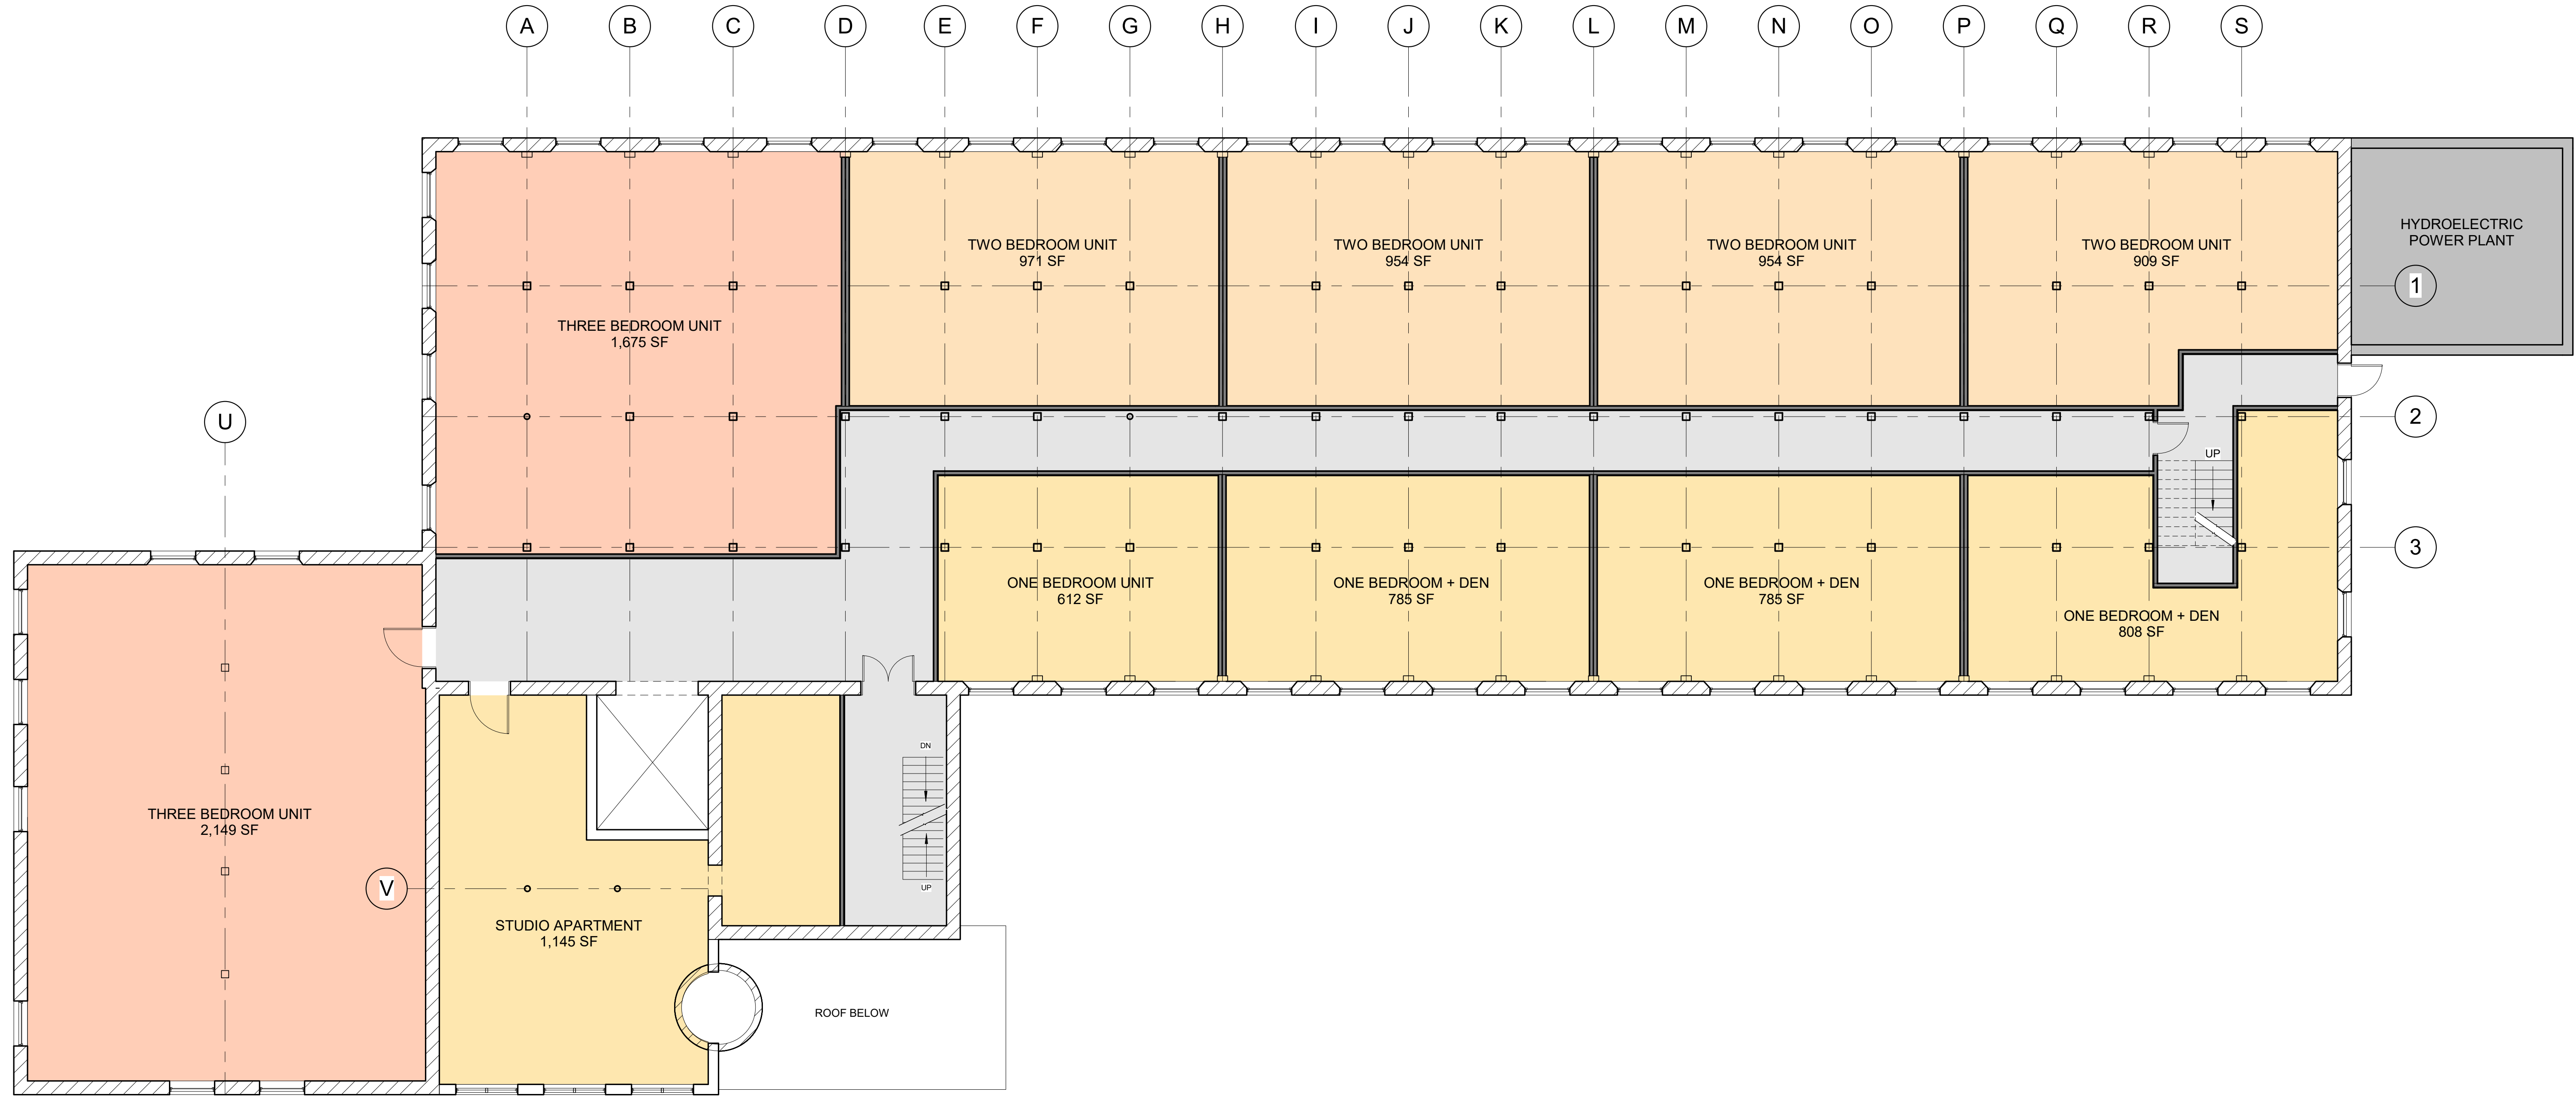

1 | 2ND FLOOR
1/8" = 1'-0"

Prepared For:
Owner

Consultant:

ARCHETYPE
architects
48 Union Wharf Portland, Maine 04101
(207) 772-6022 ARCHETYPE@ARCHETYPEPA.COM

Architect:


Project: **BROWNS MILL**

16 VAUGHN ROAD
DOVER-FOXCROFT, MAINE

Revisions:

Date: DEC 06, 2016
Scale: 1/8" = 1'-0"
**NEW SECOND FLOOR
PLAN**

A1.02

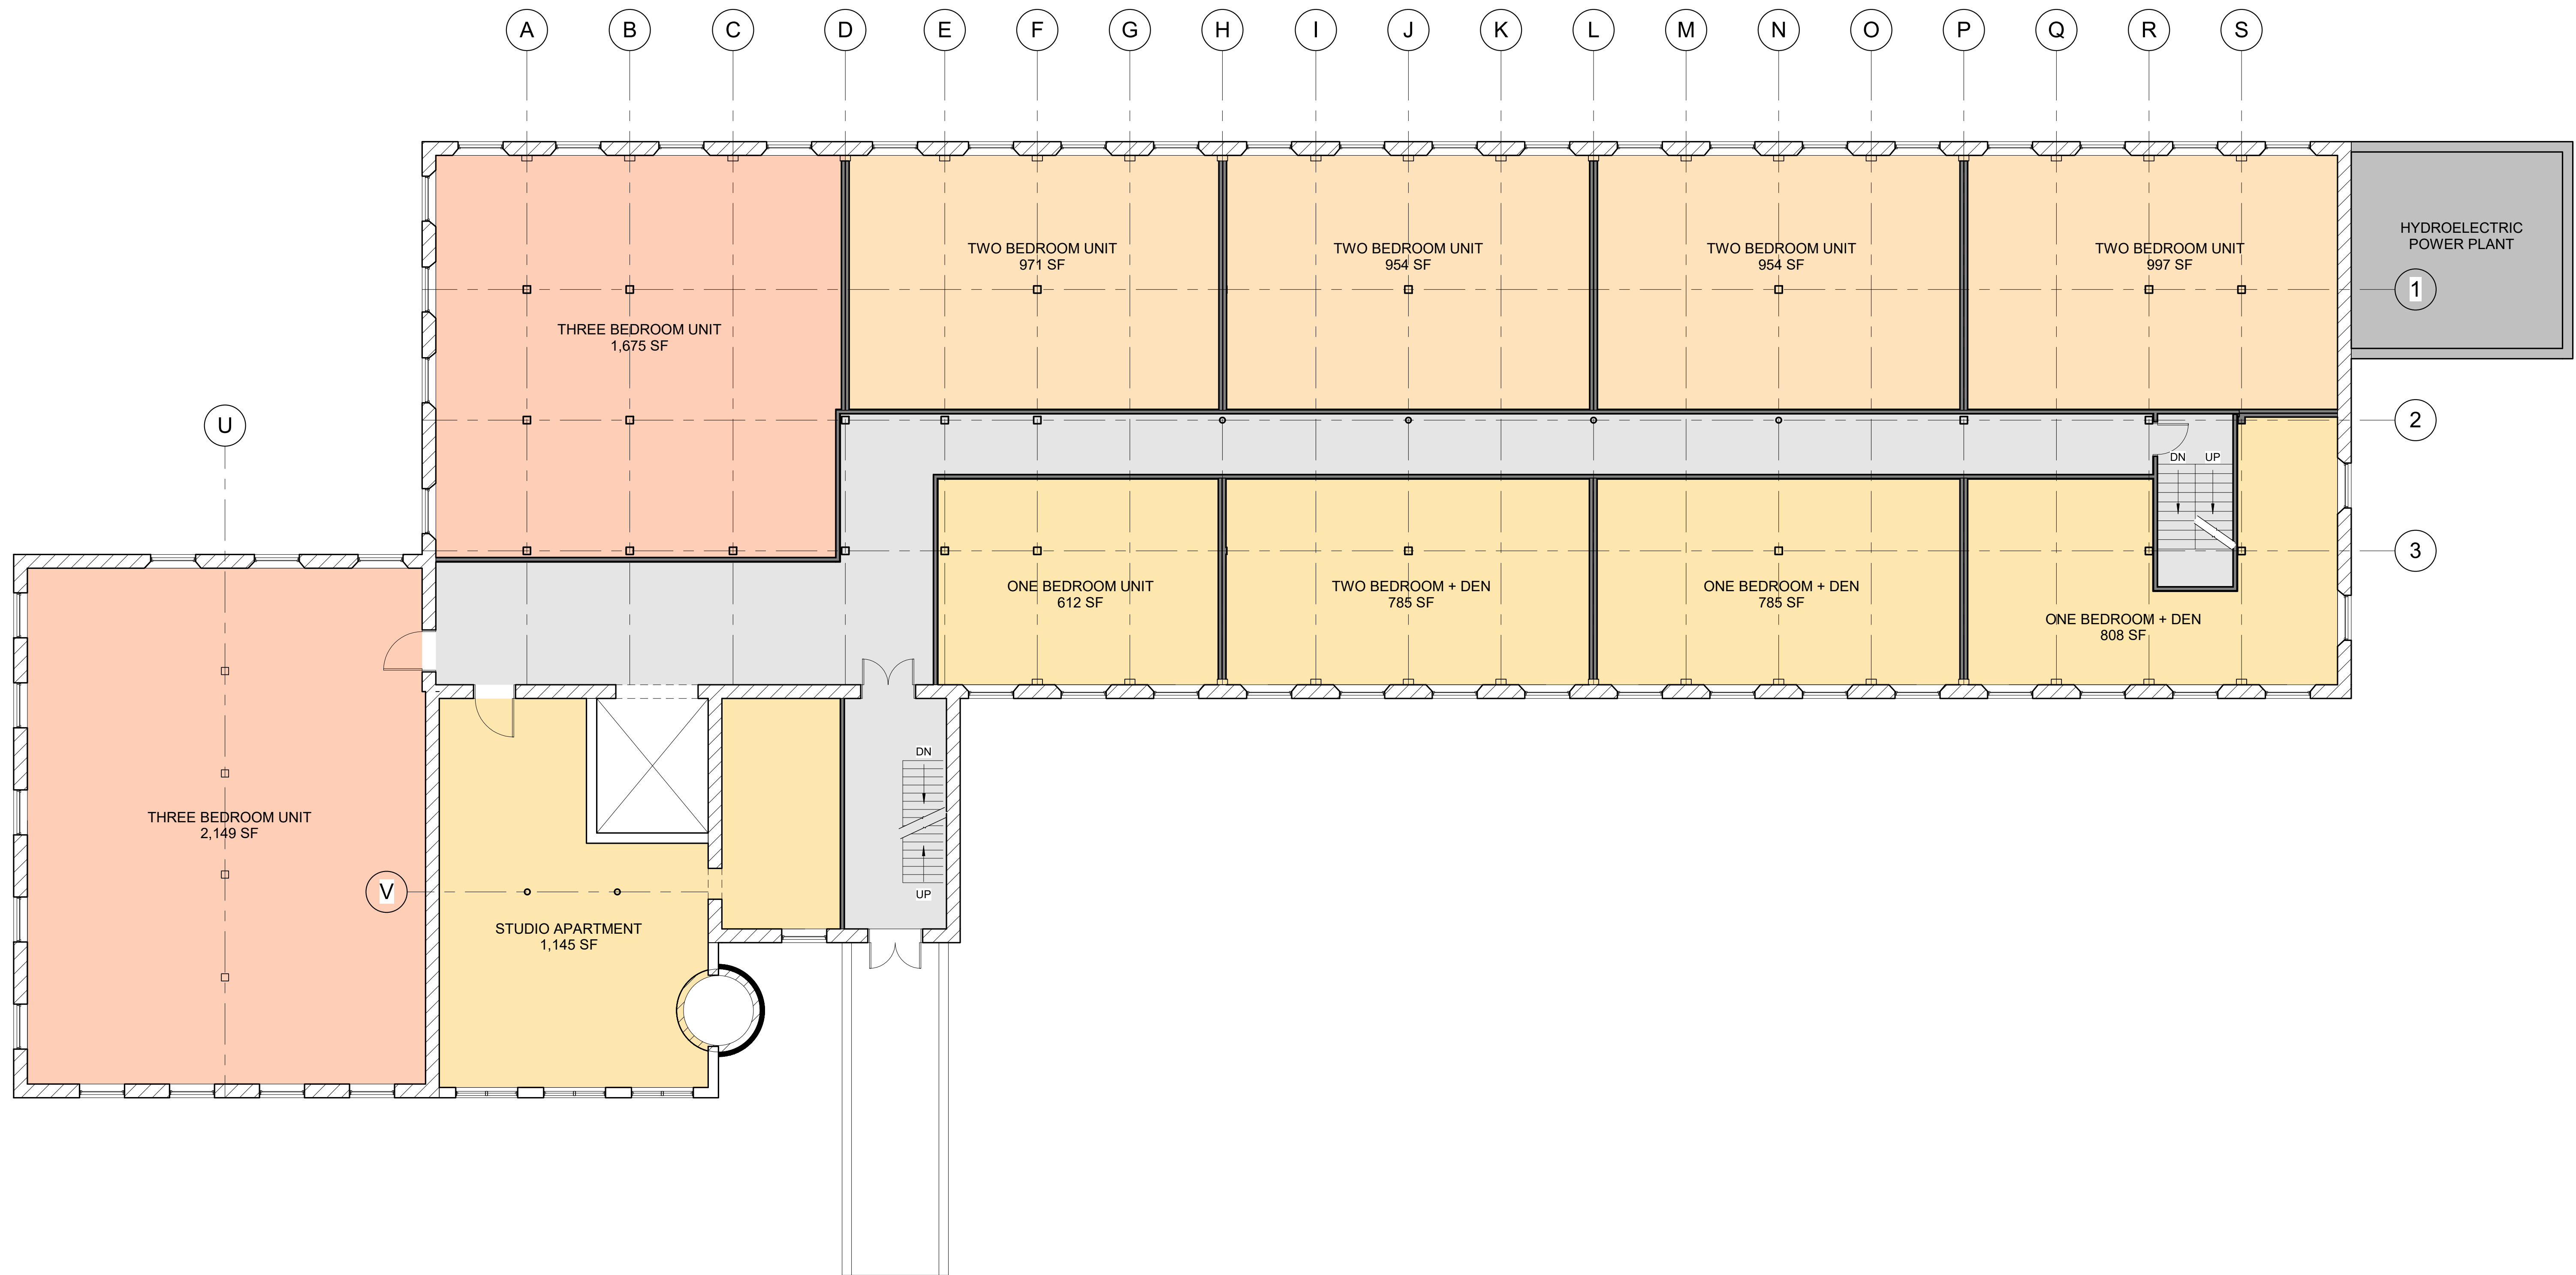

1 | 3RD FLOOR
1/8" = 1'-0"

Prepared For:	Owner
Consultant:	ARCHETYPE architects 48 Union Wharf Portland, Maine 04101 (207) 772-6022 ARCHETYPE@ARCHETYPEPA.COM
Project:	BROWNS MILL 16 VAUGHN ROAD DOVER-FOXCROFT, MAINE
Date:	DEC 06, 2016
Scale:	1/8" = 1'-0"
NEW THIRD FLOOR PLAN	
A1.03	



1 | 4TH FLOOR
1/8" = 1'-0"

Prepared For: **Owner**

Consultant:

Architect: **ARCHETYPE architects**
48 Union Wharf Portland, Maine 04101
(207) 772-6022 ARCHETYPE@ARCHETYPEPA.COM

Project: **BROWNS MILL**
16 VAUGHN ROAD
DOVER-FOXCROFT, MAINE

Revisions:

Date: DEC 06, 2016
Scale: 1/8" = 1'-0"
NEW FOURTH FLOOR PLAN

A1.04



1 | 5TH FLOOR
1/8" = 1'-0"

Prepared For: **Owner**

Consultant:

Architect: **ARCHETYPE architects**
48 Union Wharf Portland, Maine 04101
(207) 772-6022 ARCHETYPE@ARCHETYPEPA.COM

Project: **BROWNS MILL**
16 VAUGHN ROAD
DOVER-FOXCROFT, MAINE

Revisions:

Date: DEC 06, 2016
Scale: 1/8" = 1'-0"
NEW FIFTH FLOOR PLAN

A1.05