


17100

SURVEY OF PROPERTY
 PREPARED FOR
REGIS MANNKE
 SITUATE IN
EUGENE AND RUTH POLLOCK PLAN OF LOTS
TOWNSHIP OF OHIO - ALLEGHENY COUNTY
PENNSYLVANIA
 SCALE: 1" = 50'
 P.L.V. - 203
 DECEMBER 17, 2007
 PAGE - 65-67
 LOT - 56
 BLOCK - 514-E
 PREPARED BY
JAMES R. DEGLAU
 REGISTERED SURVEYOR
 REGISTRATION No. 7774 - E
 3001 JACKS RUN ROAD - EMPIRE BLDG., SUITE ONE - MCKEESPORT, PA. 15131 - PHONE: (412) 678 - 4403
 CHECKED BY: JMB
 E-1483.dwg
 REVISIONS

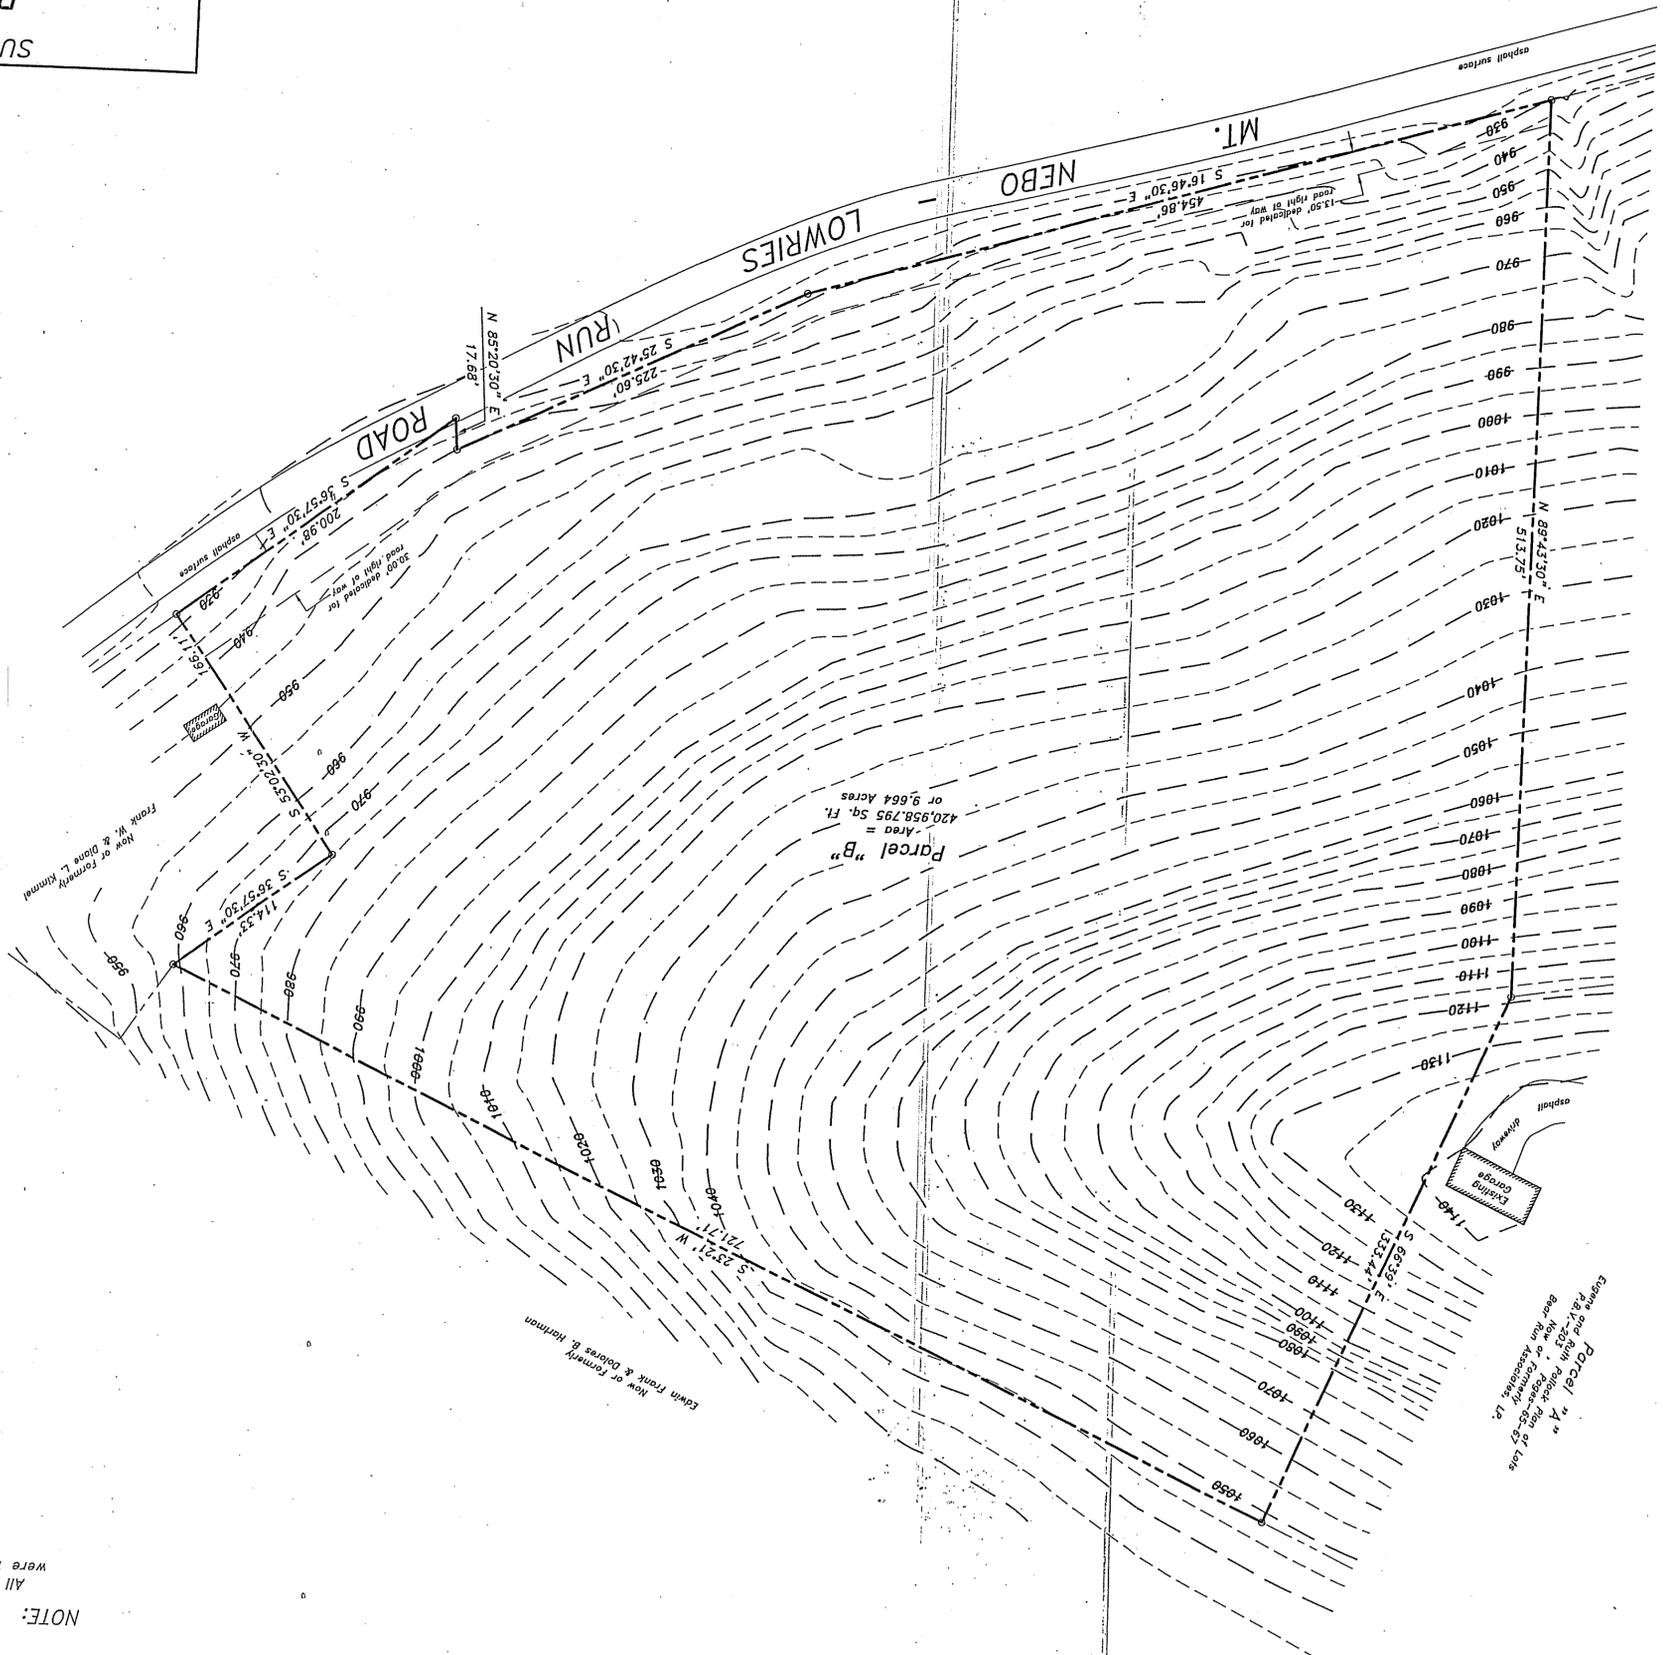

Now or Formerly
 Mt. Nebo Road Office, LP

Eugene and Ruth Pollock Plan of Lots
 Now or Formerly
 Mt. Nebo Road Office, LP



NOTE:
 All contours shown upon this survey plan
 were taken from Allegheny County GIS map.