


GENERAL NOTES:

1. A TITLE REPORT WAS NOT FURNISHED OR REVIEWED IN THE PREPARATION OF THIS DRAWING.
2. FLOOD INSURANCE NOTE BY GRAPHICS PLOTTING ONLY, THE PROPERTY SHOWN ON THIS SURVEY IS IN ZONE X OF THE FLOOD INSURANCE RATE COMMUNITY PANEL NO. 24003C00042 E, EFFECTIVE DATE OCTOBER 16, 2012, EXACT DESIGNATIONS CAN ONLY BE DETERMINED BY AN ELEVATION CERTIFICATE, BASED ON THE ABOVE INFORMATION, THIS PROPERTY IS NOT IN A SPECIAL FLOOD HAZARD ZONE.

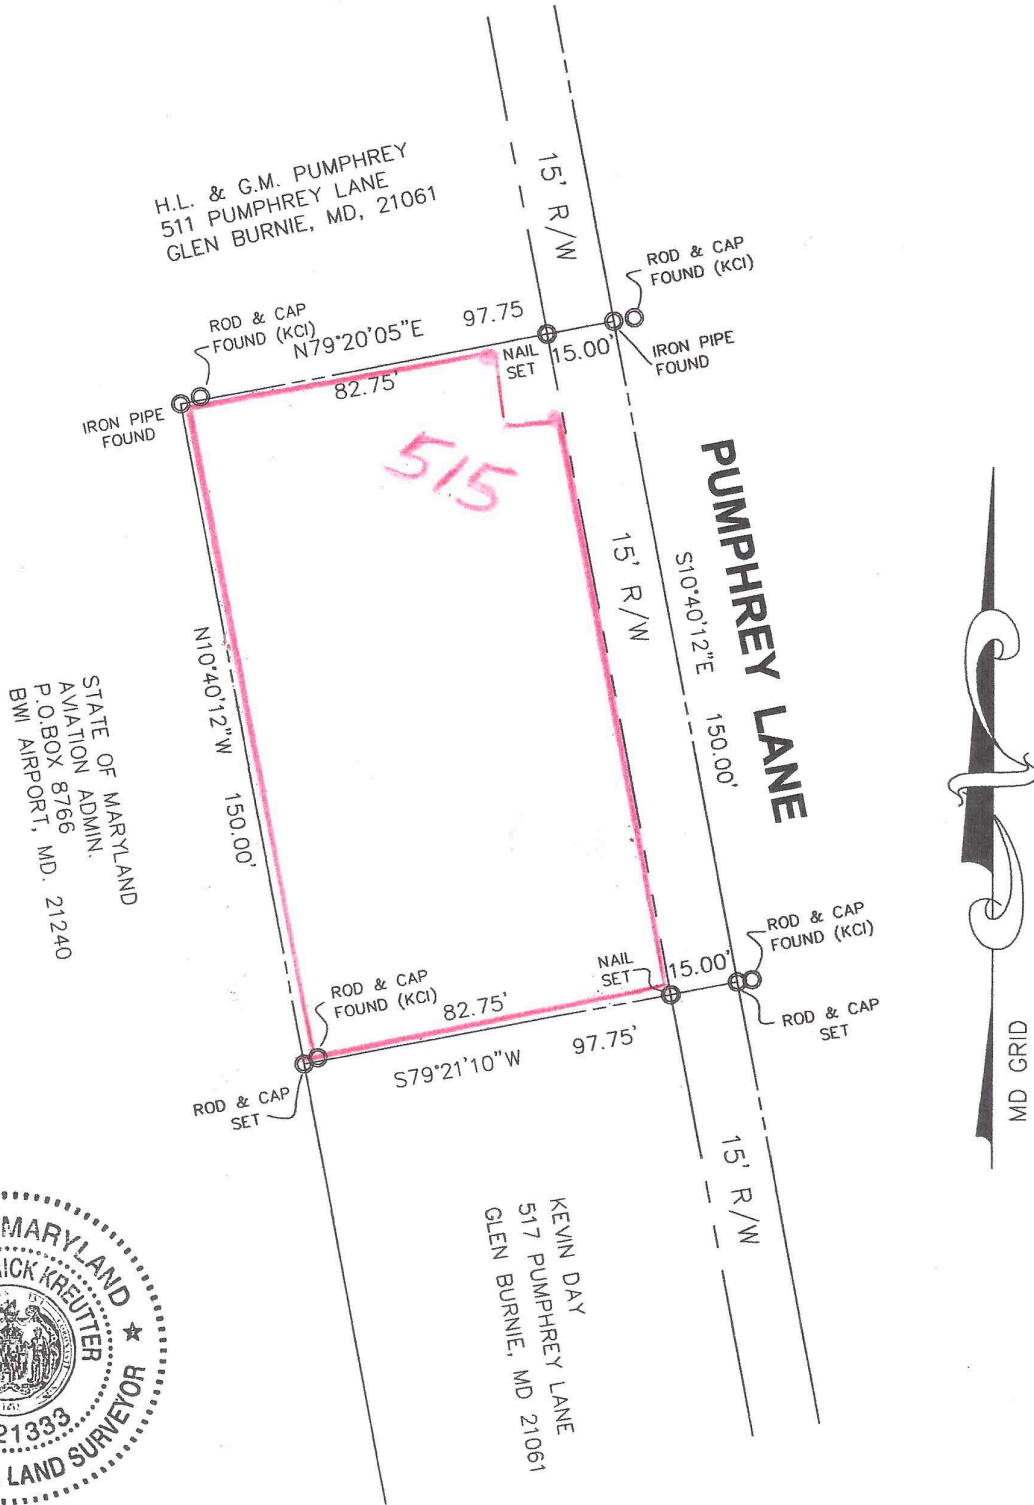

PREPARED BY:
C. F. Kreutter and Associates, Inc.
P.O. BOX 299 Edgewater, MD 21037
PHONE: 301-974-9065

I HEREBY CERTIFY THAT THE LICENSEE EITHER PERSONALLY

BOUNDARY SURVEY