



WEST BROAD STREET

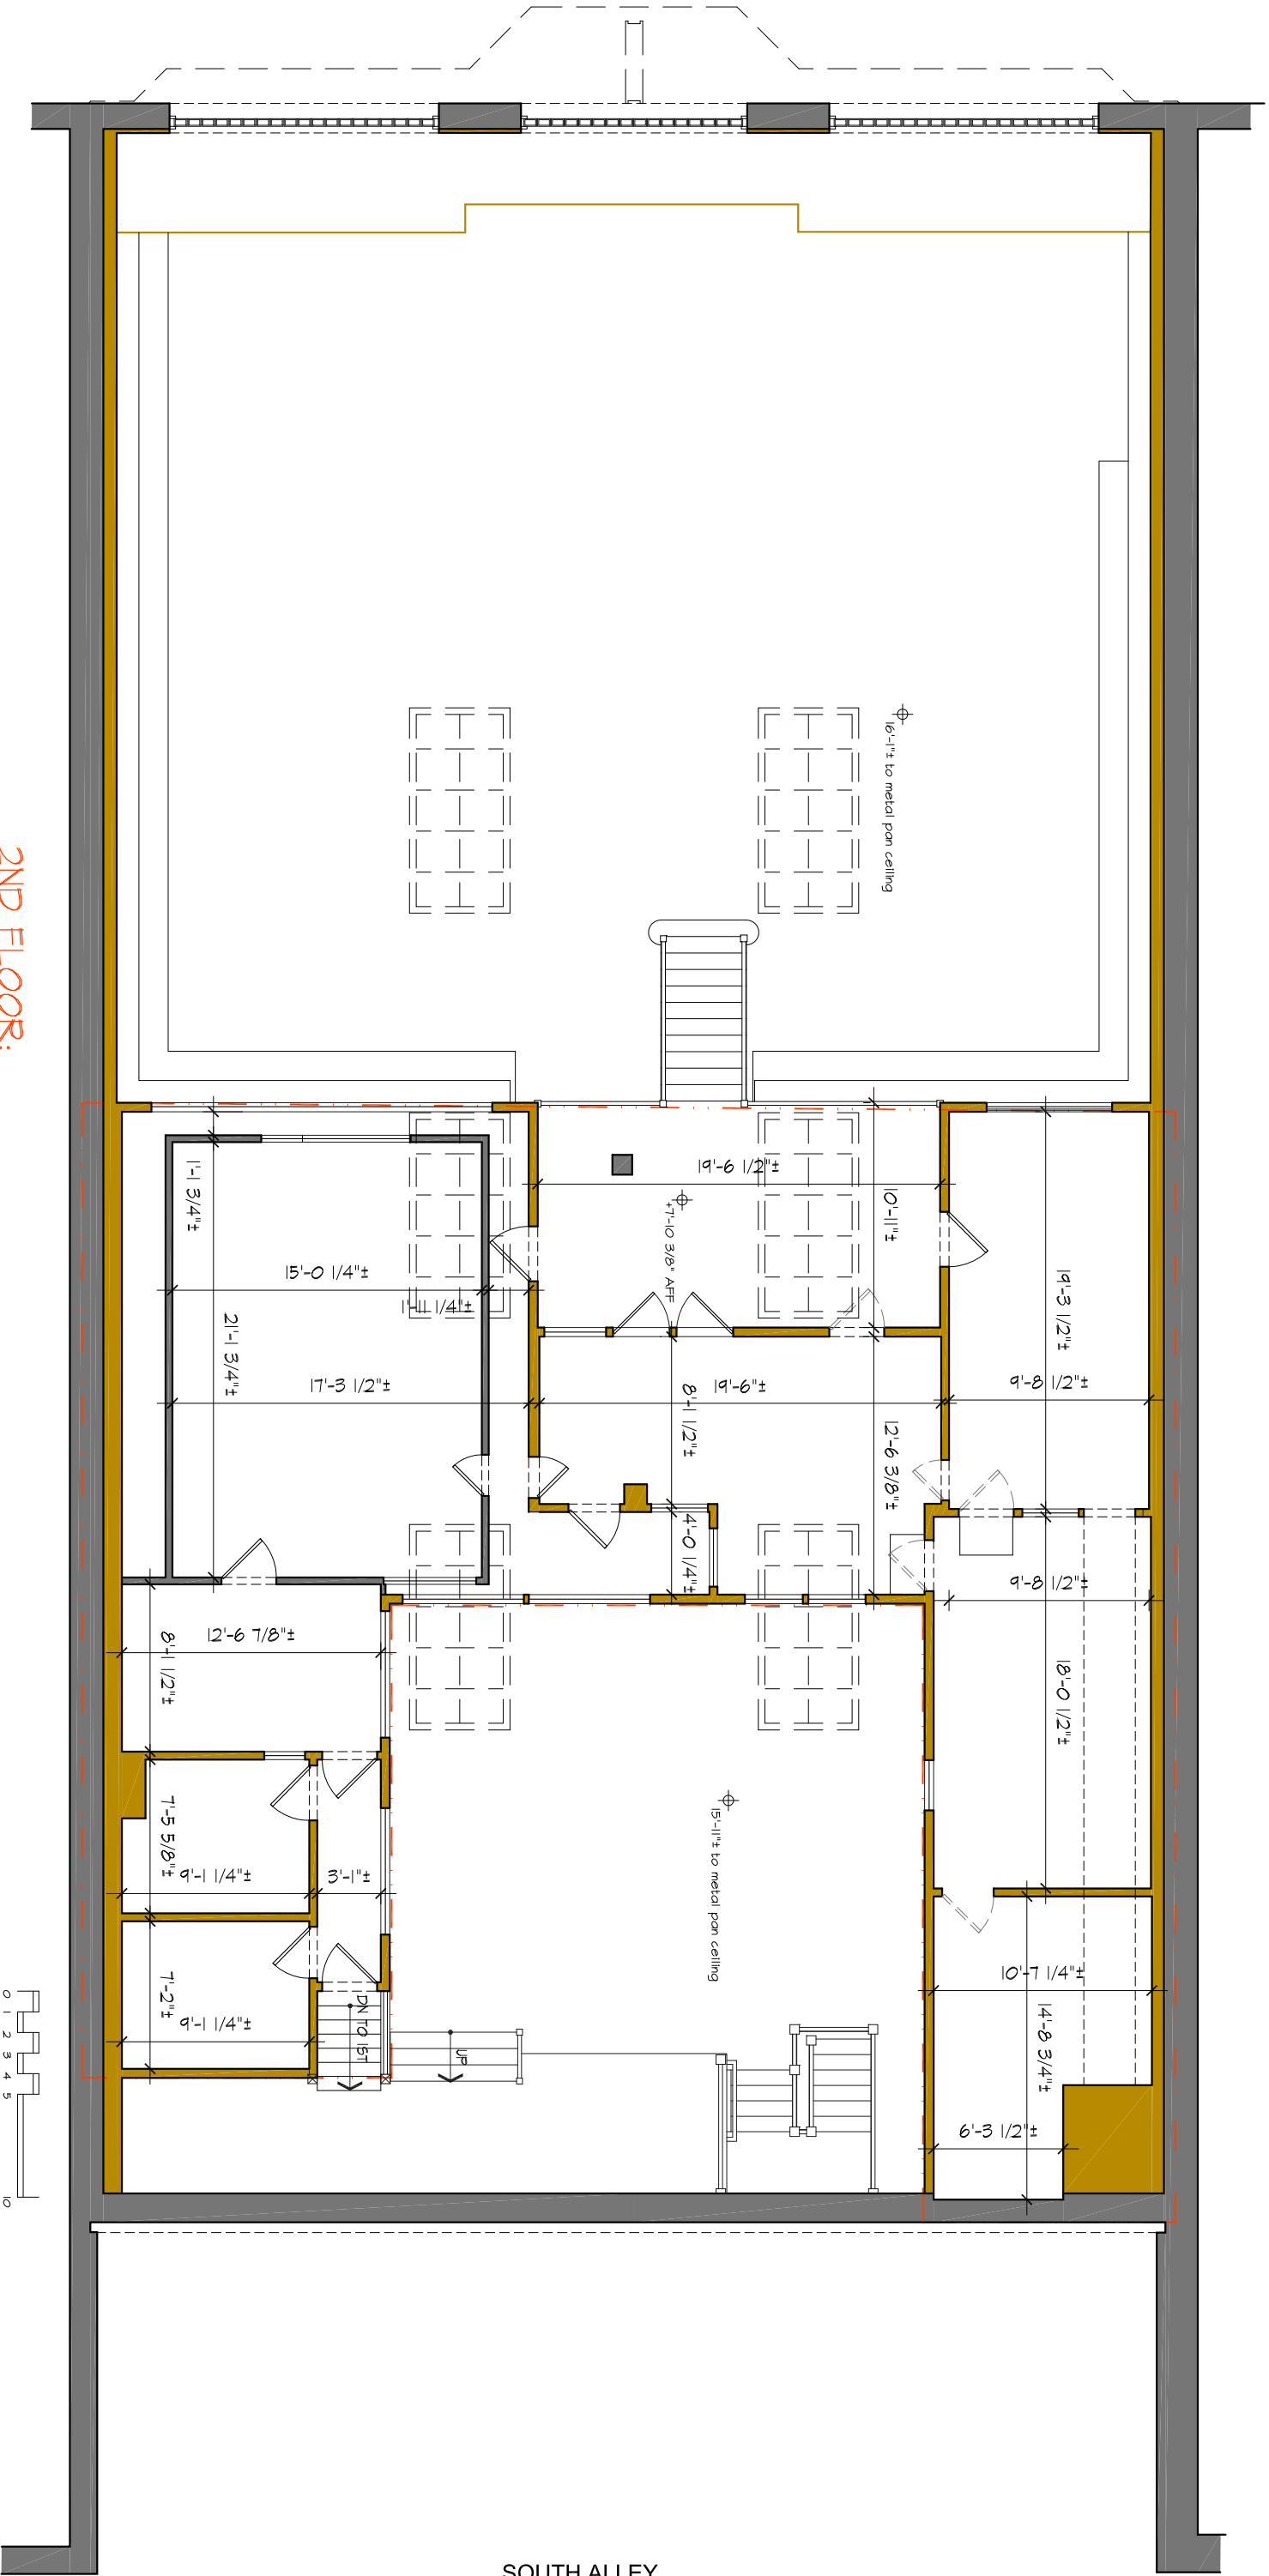

SOUTH ALLEY

2ND FLOOR:
1,996± SQ FT

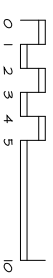

1515 W. Broad Street
Jacel Enterprise LLC

SECOND FLOOR PLAN (1/8"= 1'-0")

DECEMBER 21, 2016 **A1.2**

© GOOSS+ Associates, AIA 4870 Sadler Road, Suite 300, Glen Allen, VA 23060 USA 804.643.5707

DRAWINGS AND SPECIFICATIONS AS INSTRUMENTS OF SERVICE ARE AND SHALL REMAIN THE PROPERTY OF THE ARCHITECT. THEY ARE NOT TO BE USED BY THE OWNER ON OTHER PROJECTS OR EXTENSIONS TO THIS PROJECT EXCEPT BY AGREEMENT IN WRITING AND WITH APPROPRIATE COMPENSATION TO THE ARCHITECT.