



PROPERTY DESCRIPTION:
SEE SHEET 2 OF 2

CERTIFIED SURVEY

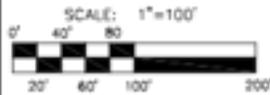

POINT OF COMMENCEMENT:
EAST 1/4 CORNER OF SECTION 1,
TOWN 3 NORTH, RANGE 11 EAST, AS
RECORDED IN LIBER 22064, PAGE
438, OAKLAND COUNTY RECORDS

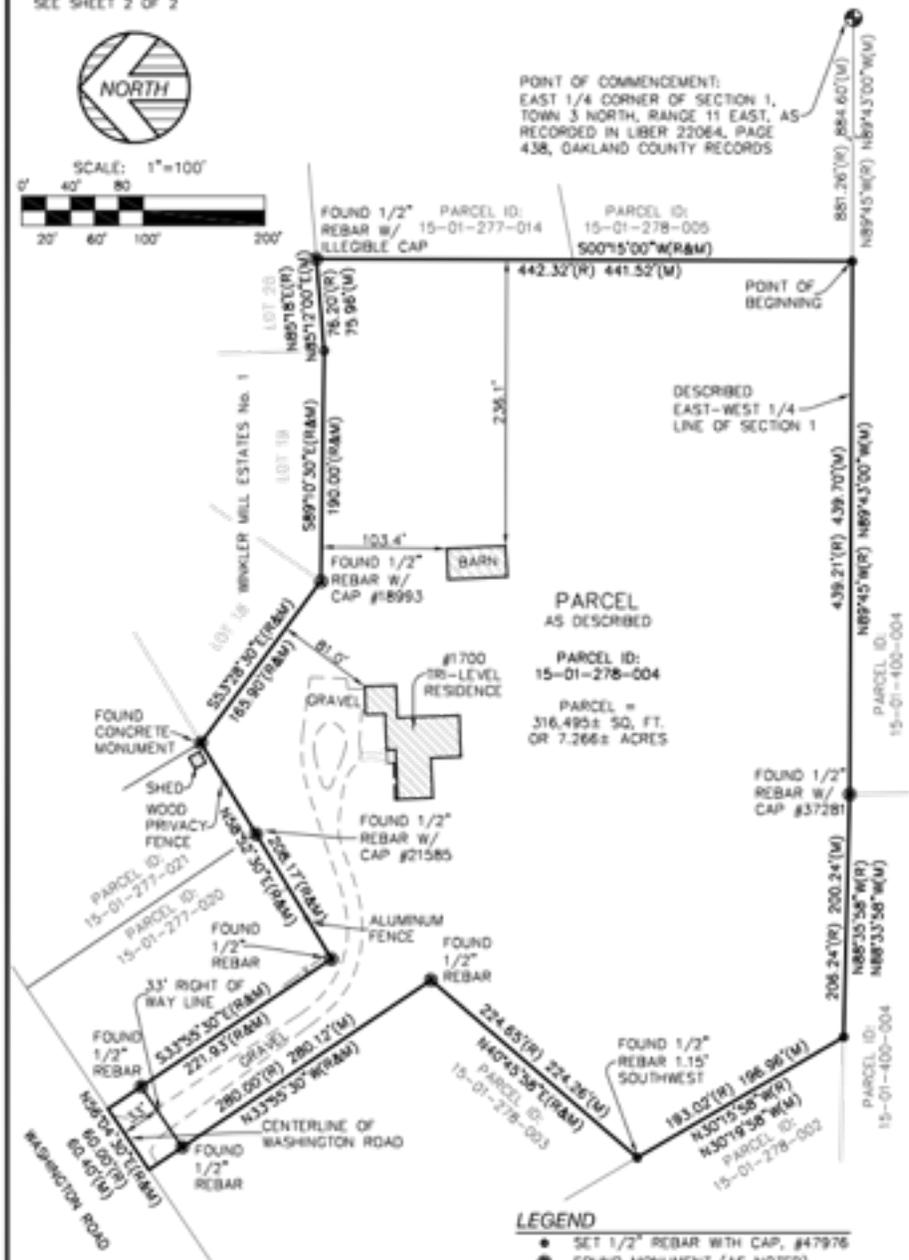

- LEGEND**
- SET 1/2" REBAR WITH CAP, #47976
 - FOUND MONUMENT (AS NOTED)
 - (M) MEASURED DIMENSION
 - (R) RECORD DIMENSION

I HEREBY CERTIFY THAT I HAVE SURVEYED THE LAND HEREIN PLATTED AND DESCRIBED AND THAT THE RATIO OF CLOSURE MEETS THE REQUIREMENTS OF PUBLIC ACT 132 OF 1970.

ANTHONY T. SYCKO, JR., P.S. NO. 47976

KEM-TEC & ASSOCIATES
22556 GRATIOT AVE. EASTPONTE, MI 48021
PROFESSIONAL SURVEYORS - PROFESSIONAL ENGINEERS
(586)772-2222 • FAX (586)772-4048

CERTIFIED TO: JAY & DIANE FLAHERTY	
FIELD SURVEY: MP MV	DATE: FEBRUARY 18, 2014
DRAWN BY: RCE	SHEET: 1 OF 2
SCALE: 1" = 100'	JOB NO.: 14-00253