


D

C

B

A

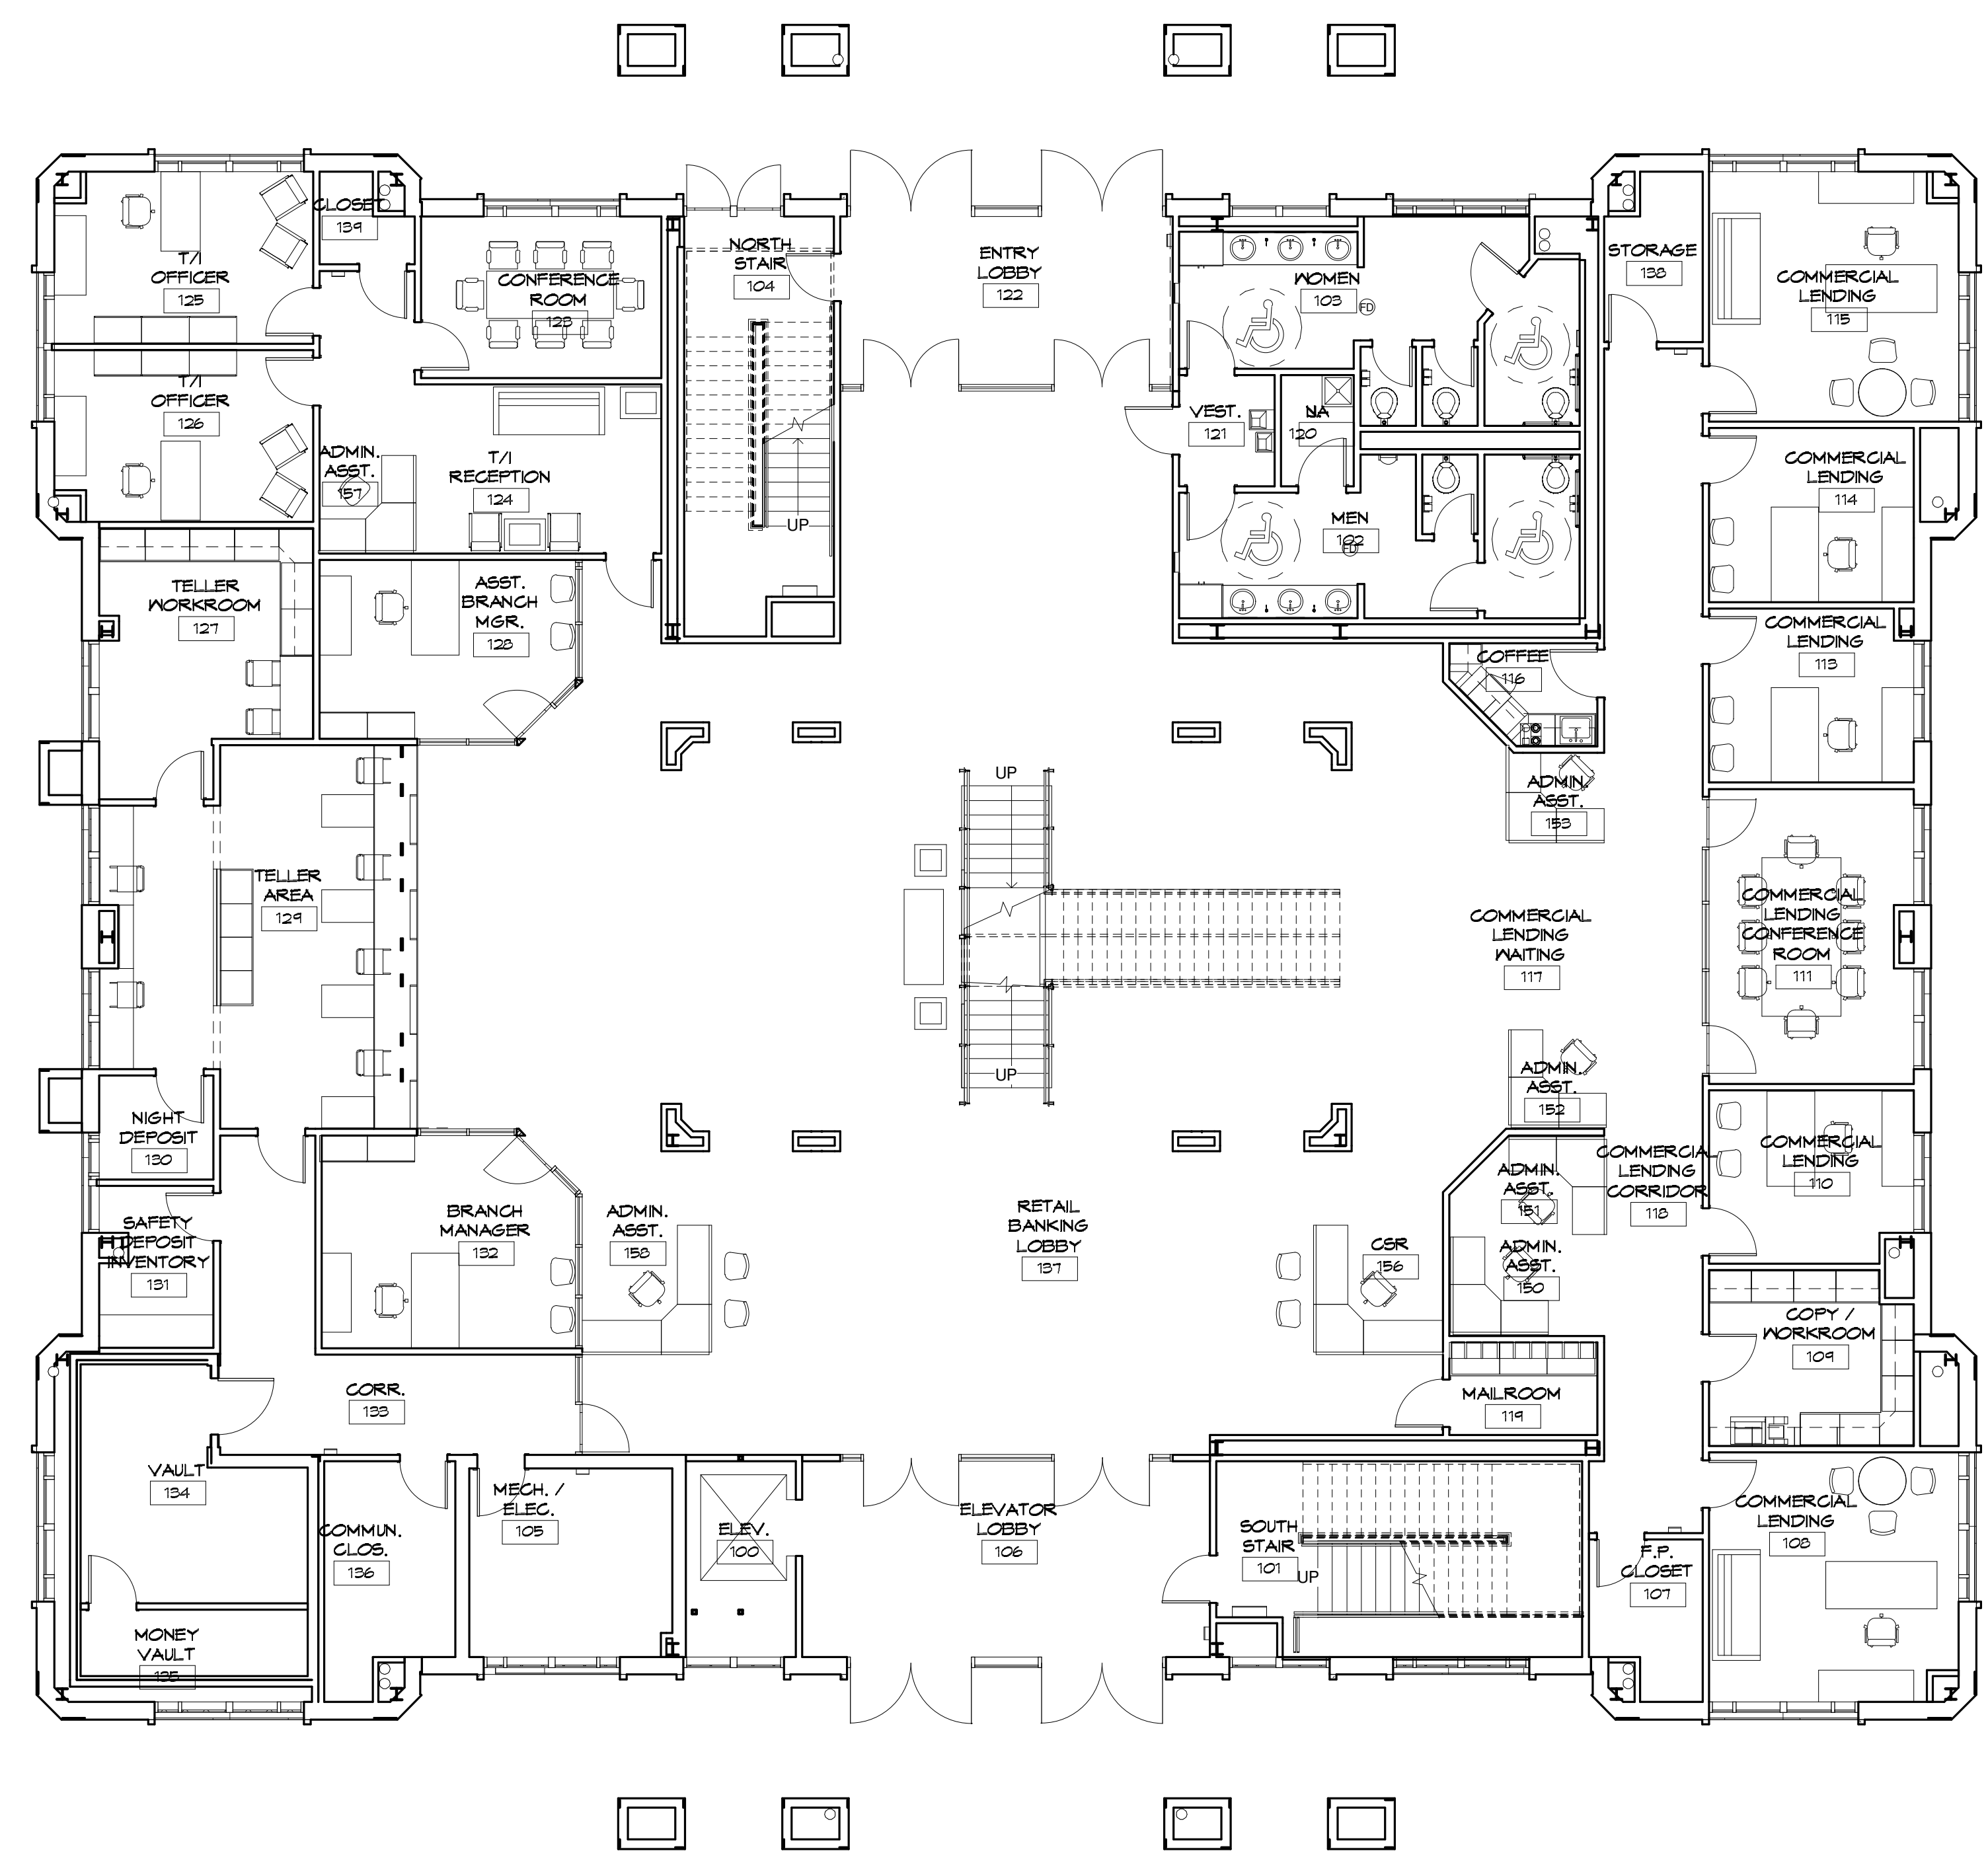

A3 A1 | A5.11 | **FIRST FLOOR FURNITURE PLAN** 11,271 GROSS SQUARE FOOTAGE
 1/8" = 1'-0"

McMillan Smith & Partners
 Architects, PLLC



Post Office Box 5331
 Spartanburg SC 29304
 864.585.5678 Fax 864.542.9451
 www.mcmillansmith.com

Consultant Logo:



Project Name:

REVISIONS:		
NO.	DATE	DESCRIPTION

CONSTRUCTION DOCUMENTS
 Principal in Charge: RCP
 Project Architect: KAJ
 Drawn By: LW, KC

Sheet Title:
FIRST FLOOR FURNITURE PLAN

Sheet Number: ID4.11	Project No 06045
Date: 06/07/07	

COPYRIGHT 2000 MCMILLAN SMITH AND PARTNERS. ALL RIGHTS RESERVED.

D

C

B


A

A3

A1 | A5.11
1/8" = 1'-0"

SECOND FLOOR FURNITURE PLAN

11,271 GROSS SQUARE FOOTAGE (INCLUDING MEZZANINE FLOOR OPENING)

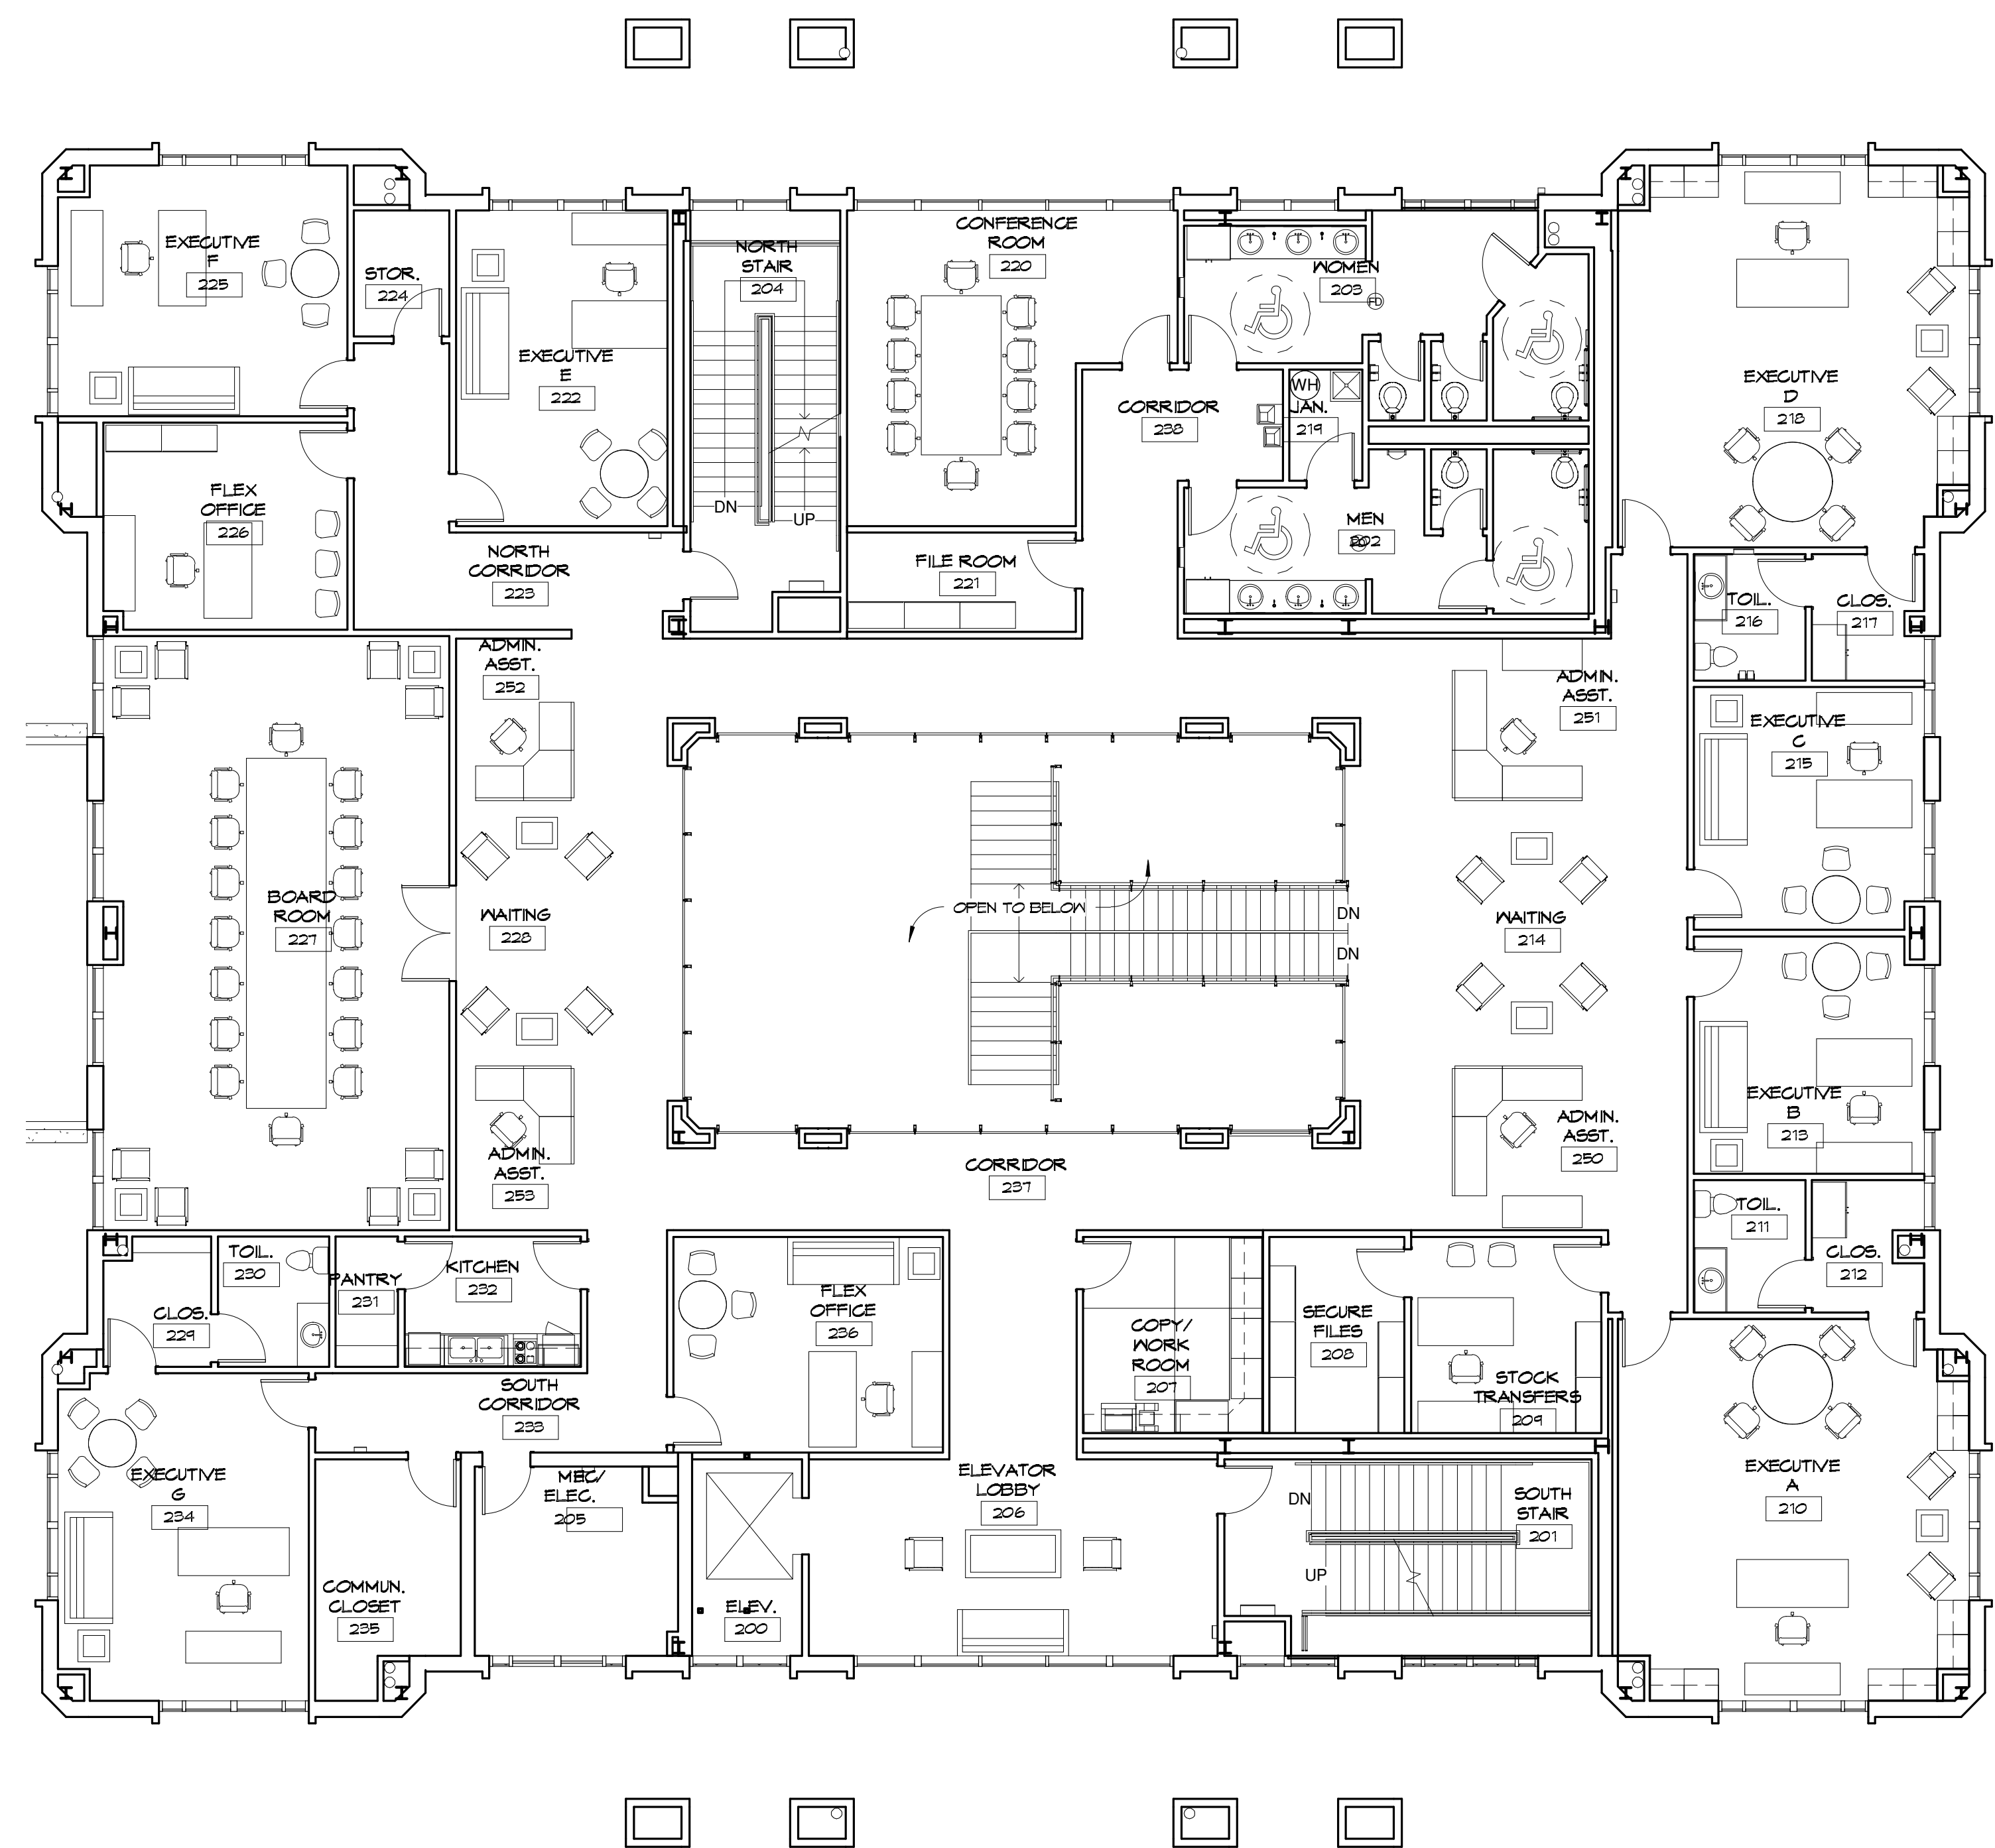

McMillan Smith & Partners
Architects, PLLC



Post Office Box 5331
Spartanburg SC 29304
864.585.5678 Fax 864-542.9451
www.mcmillansmith.com

Consultant Logo:



Project Name:

REVISIONS:			
NO.	DATE	DESCRIPTION	BY

CONSTRUCTION DOCUMENTS
Principal in Charge: RCP
Project Architect: KAJ
Drawn By: LW, KC

Sheet Title:
**SECOND FLOOR
FURNITURE PLAN**

Sheet Number: ID4.21	Project No 06045
Date: 06/07/07	

COPYRIGHT 2000 MCMILLAN SMITH AND PARTNERS. ALL RIGHTS RESERVED.

D

C

B

A


1

2

3

4

5

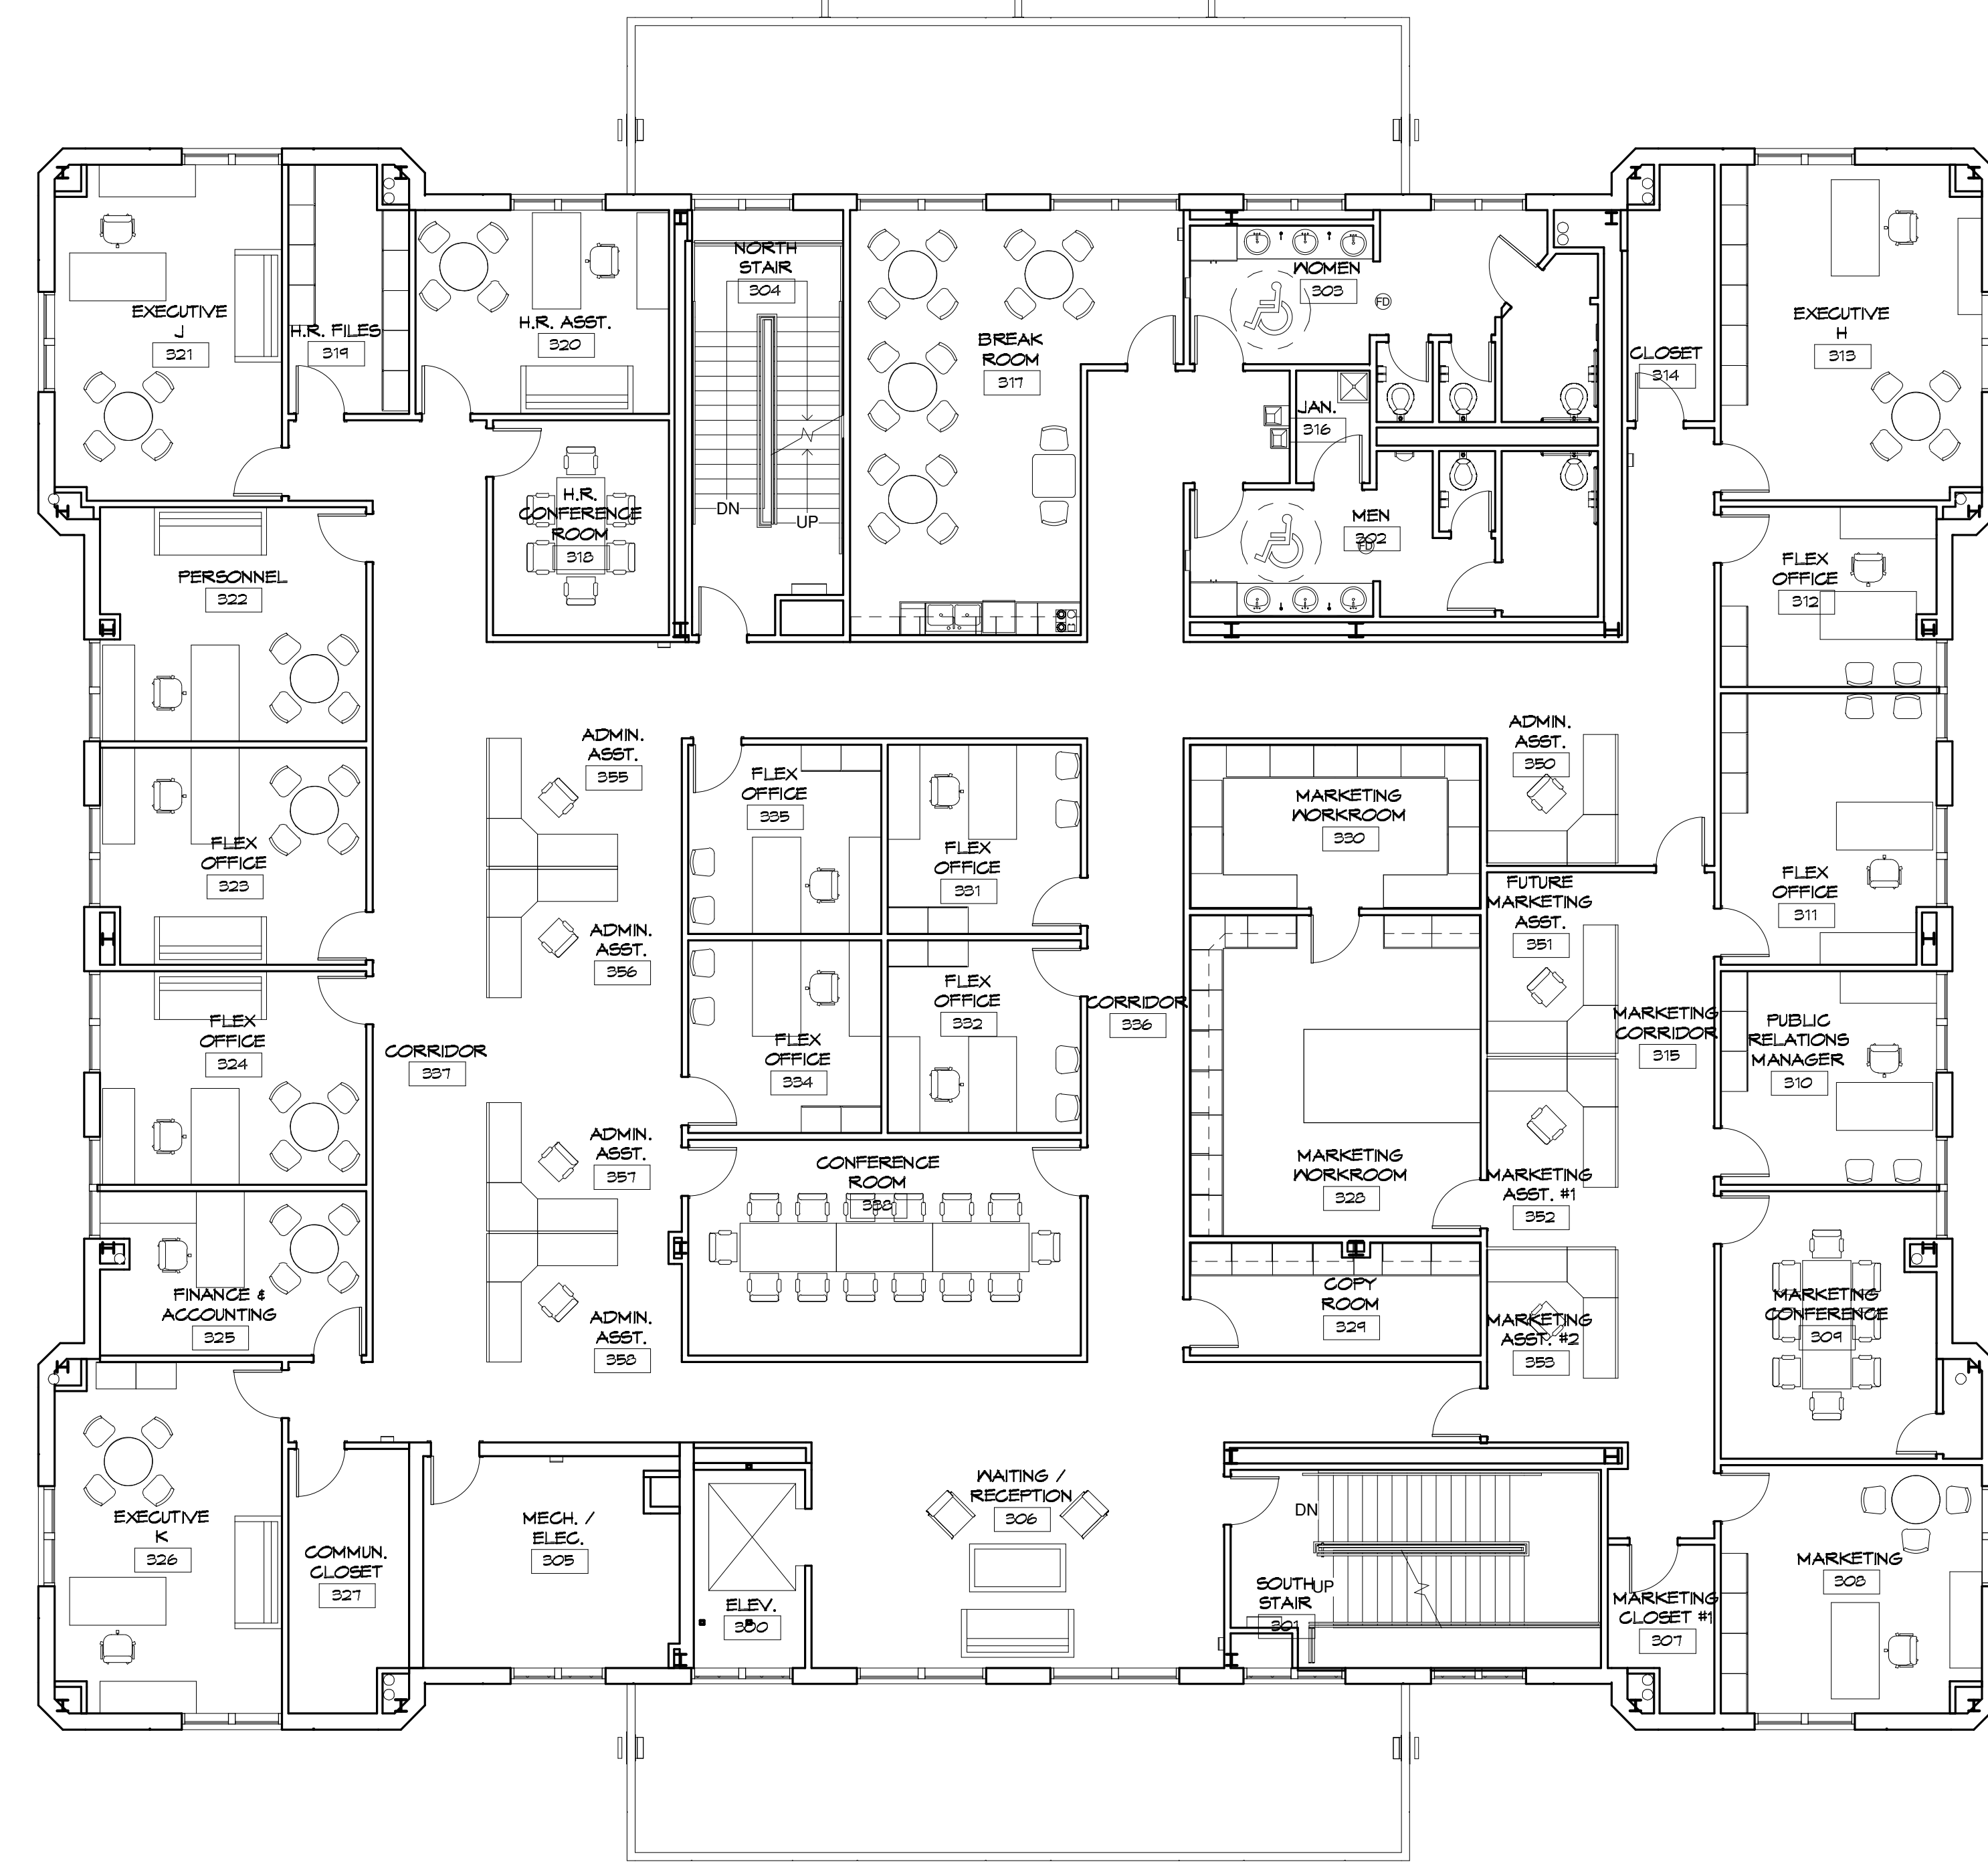

A3 A1 | A5.11
1/8" = 1'-0" **THIRD FLOOR FURNITURE PLAN** 11,271 GROSS SQUARE FOOTAGE

McMillan Smith & Partners
Architects, PLLC



Post Office Box 5331
Spartanburg SC 29304
864.585.5678 Fax 864-542.9451
www.mcmillansmith.com

Consultant Logo:



Project Name:

REVISIONS:			
NO.	DATE	DESCRIPTION	BY

CONSTRUCTION DOCUMENTS
Principal in Charge: RCP
Project Architect: KAJ
Drawn By: LW, KC

Sheet Title:
THIRD FLOOR FURNITURE PLAN

Sheet Number: ID4.31	Project No 06045
Date: 06/07/07	

COPYRIGHT 2000 MCMILLAN SMITH AND PARTNERS. ALL RIGHTS RESERVED.

D

C

B

A


1

2

3

4

5

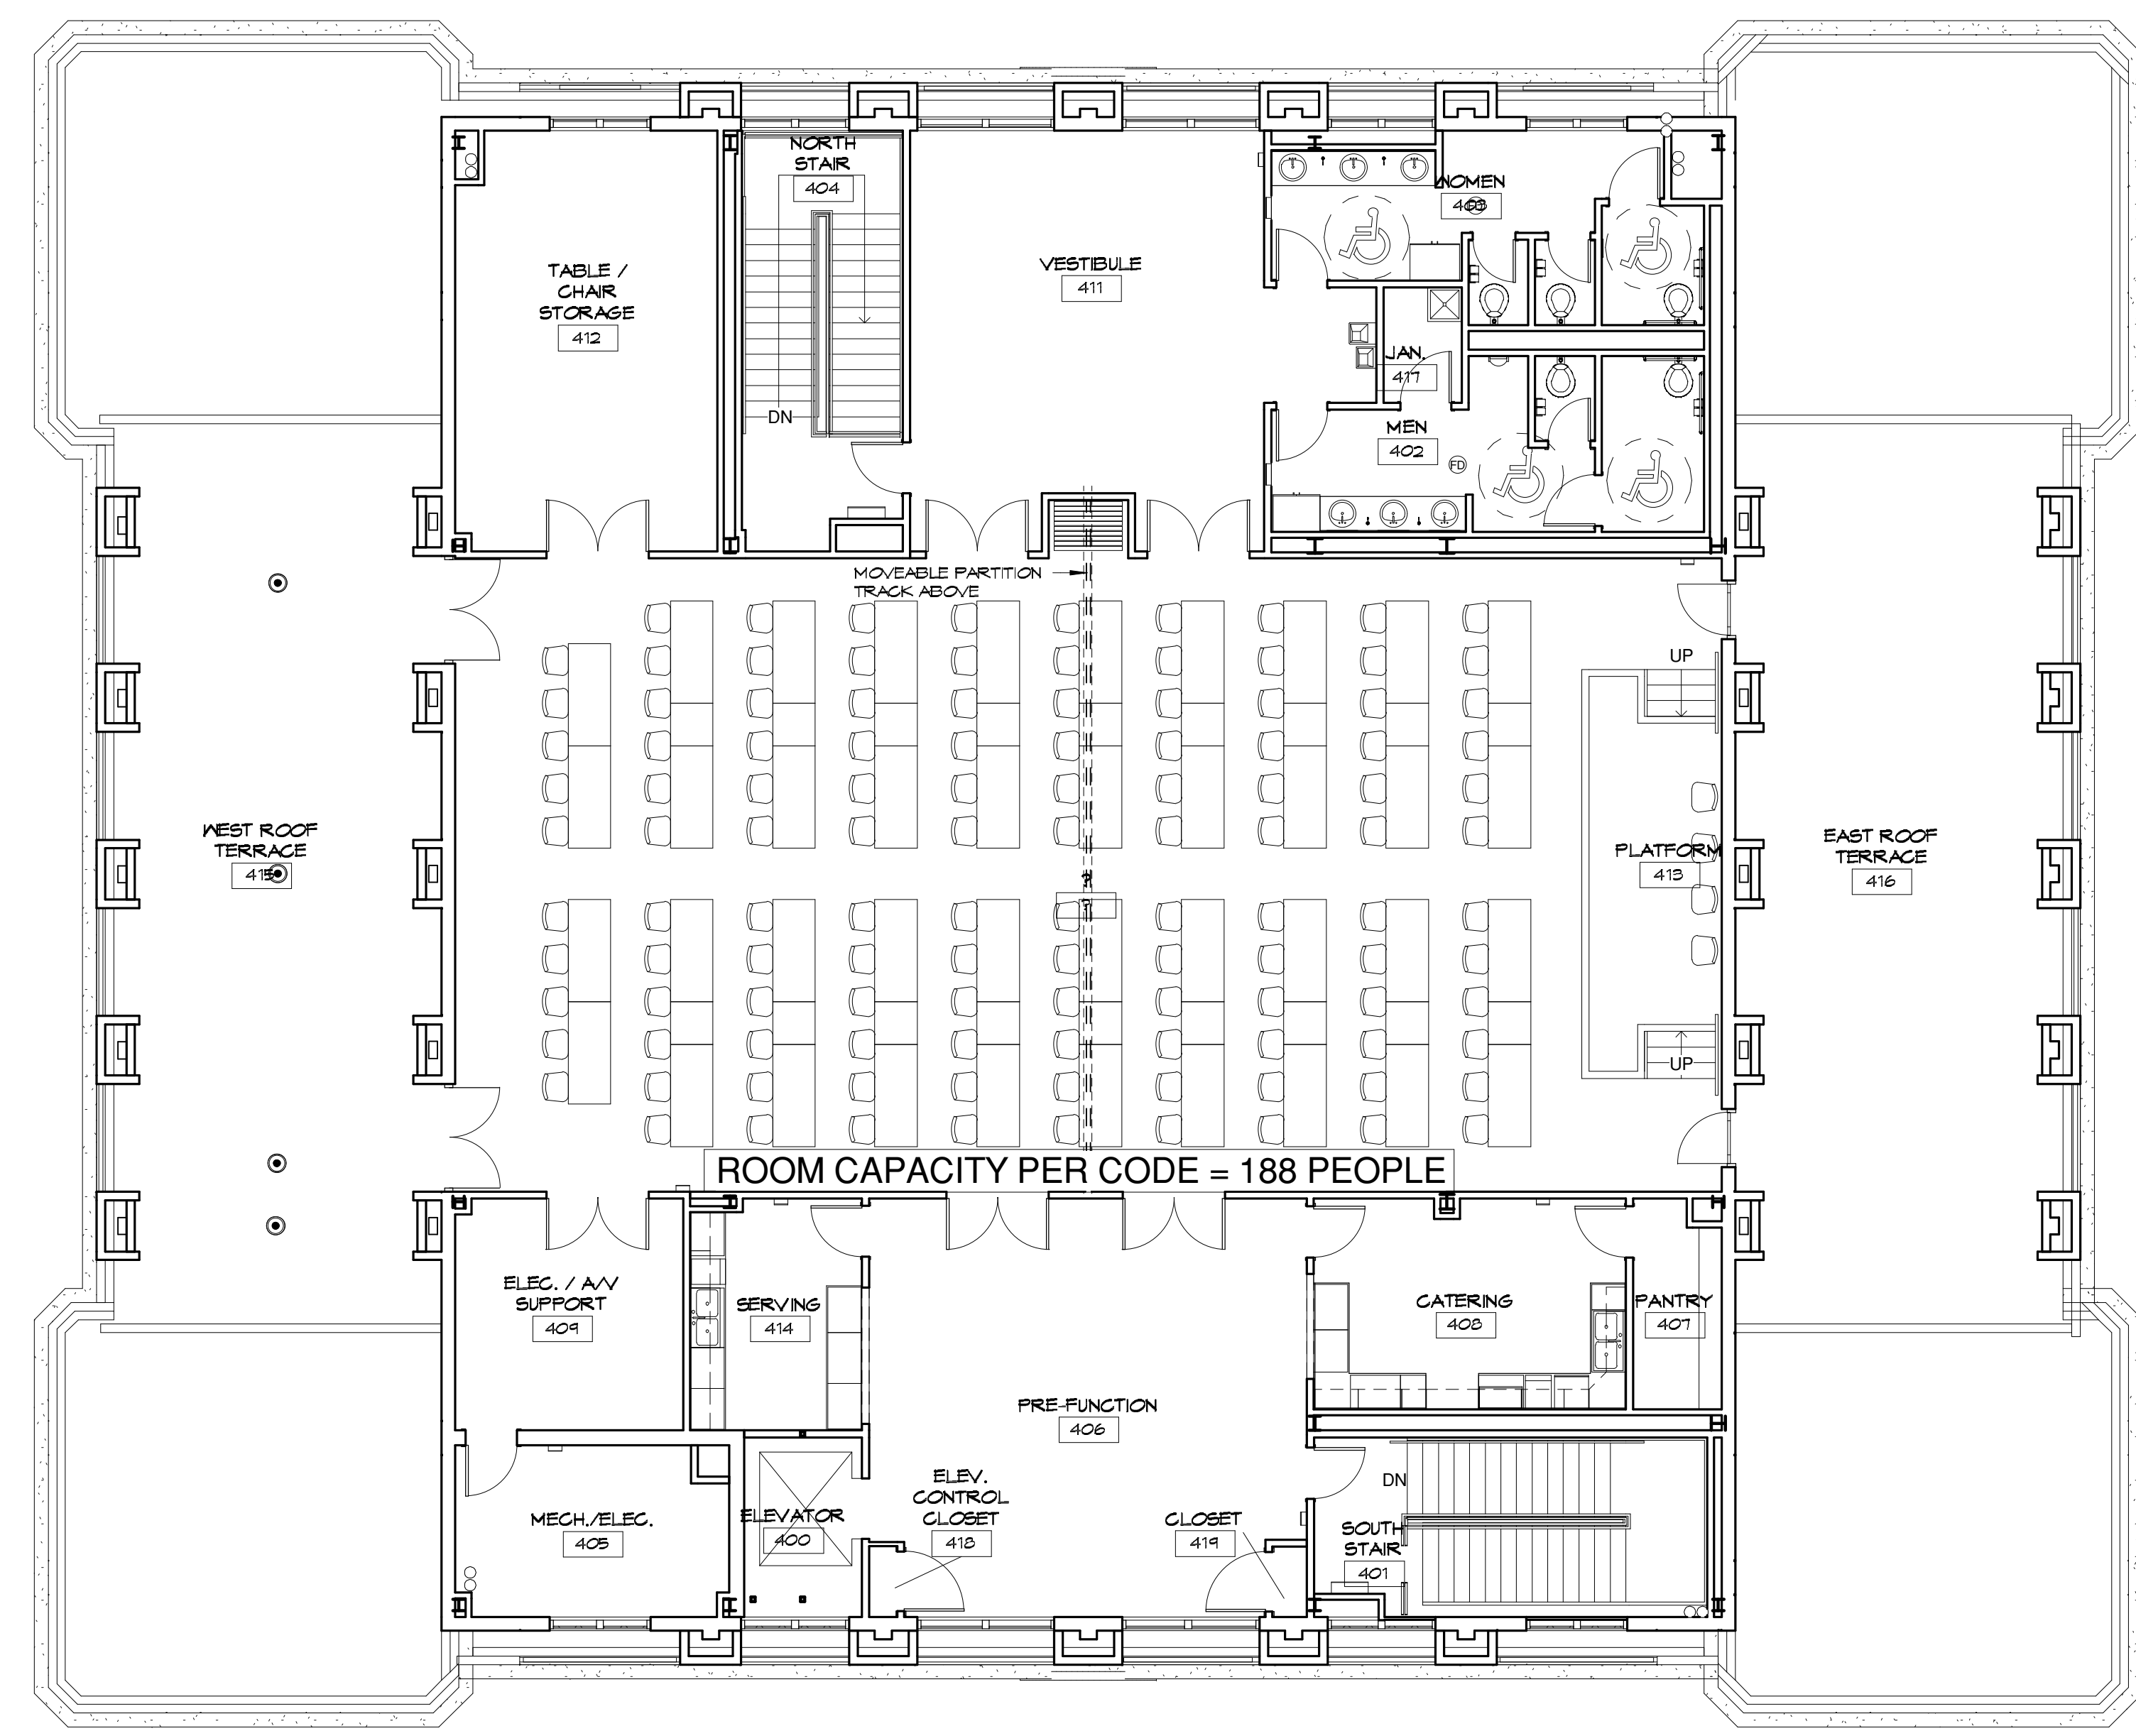

A3 A2 | A5.11
1/8" = 1'-0" **FOURTH FLOOR FURNITURE PLAN** 6,652 GROSS SQUARE FOOTAGE

McMillan Smith & Partners
Architects, PLLC



Post Office Box 5331
Spartanburg SC 29304
864.585.5678 Fax 864-542.9451
www.mcmillansmith.com

Consultant Logo:



Project Name:

REVISIONS:

NO.	DATE	DESCRIPTION	BY

CONSTRUCTION DOCUMENTS
Principal in Charge: RCP
Project Architect: KAJ
Drawn By: LW, KC

Sheet Title:
FOURTH FLOOR FURNITURE PLAN

Sheet Number: **ID4.41** Project No: 06045
Date: 06/07/07

COPYRIGHT 2000 MCMILLAN SMITH AND PARTNERS. ALL RIGHTS RESERVED.