



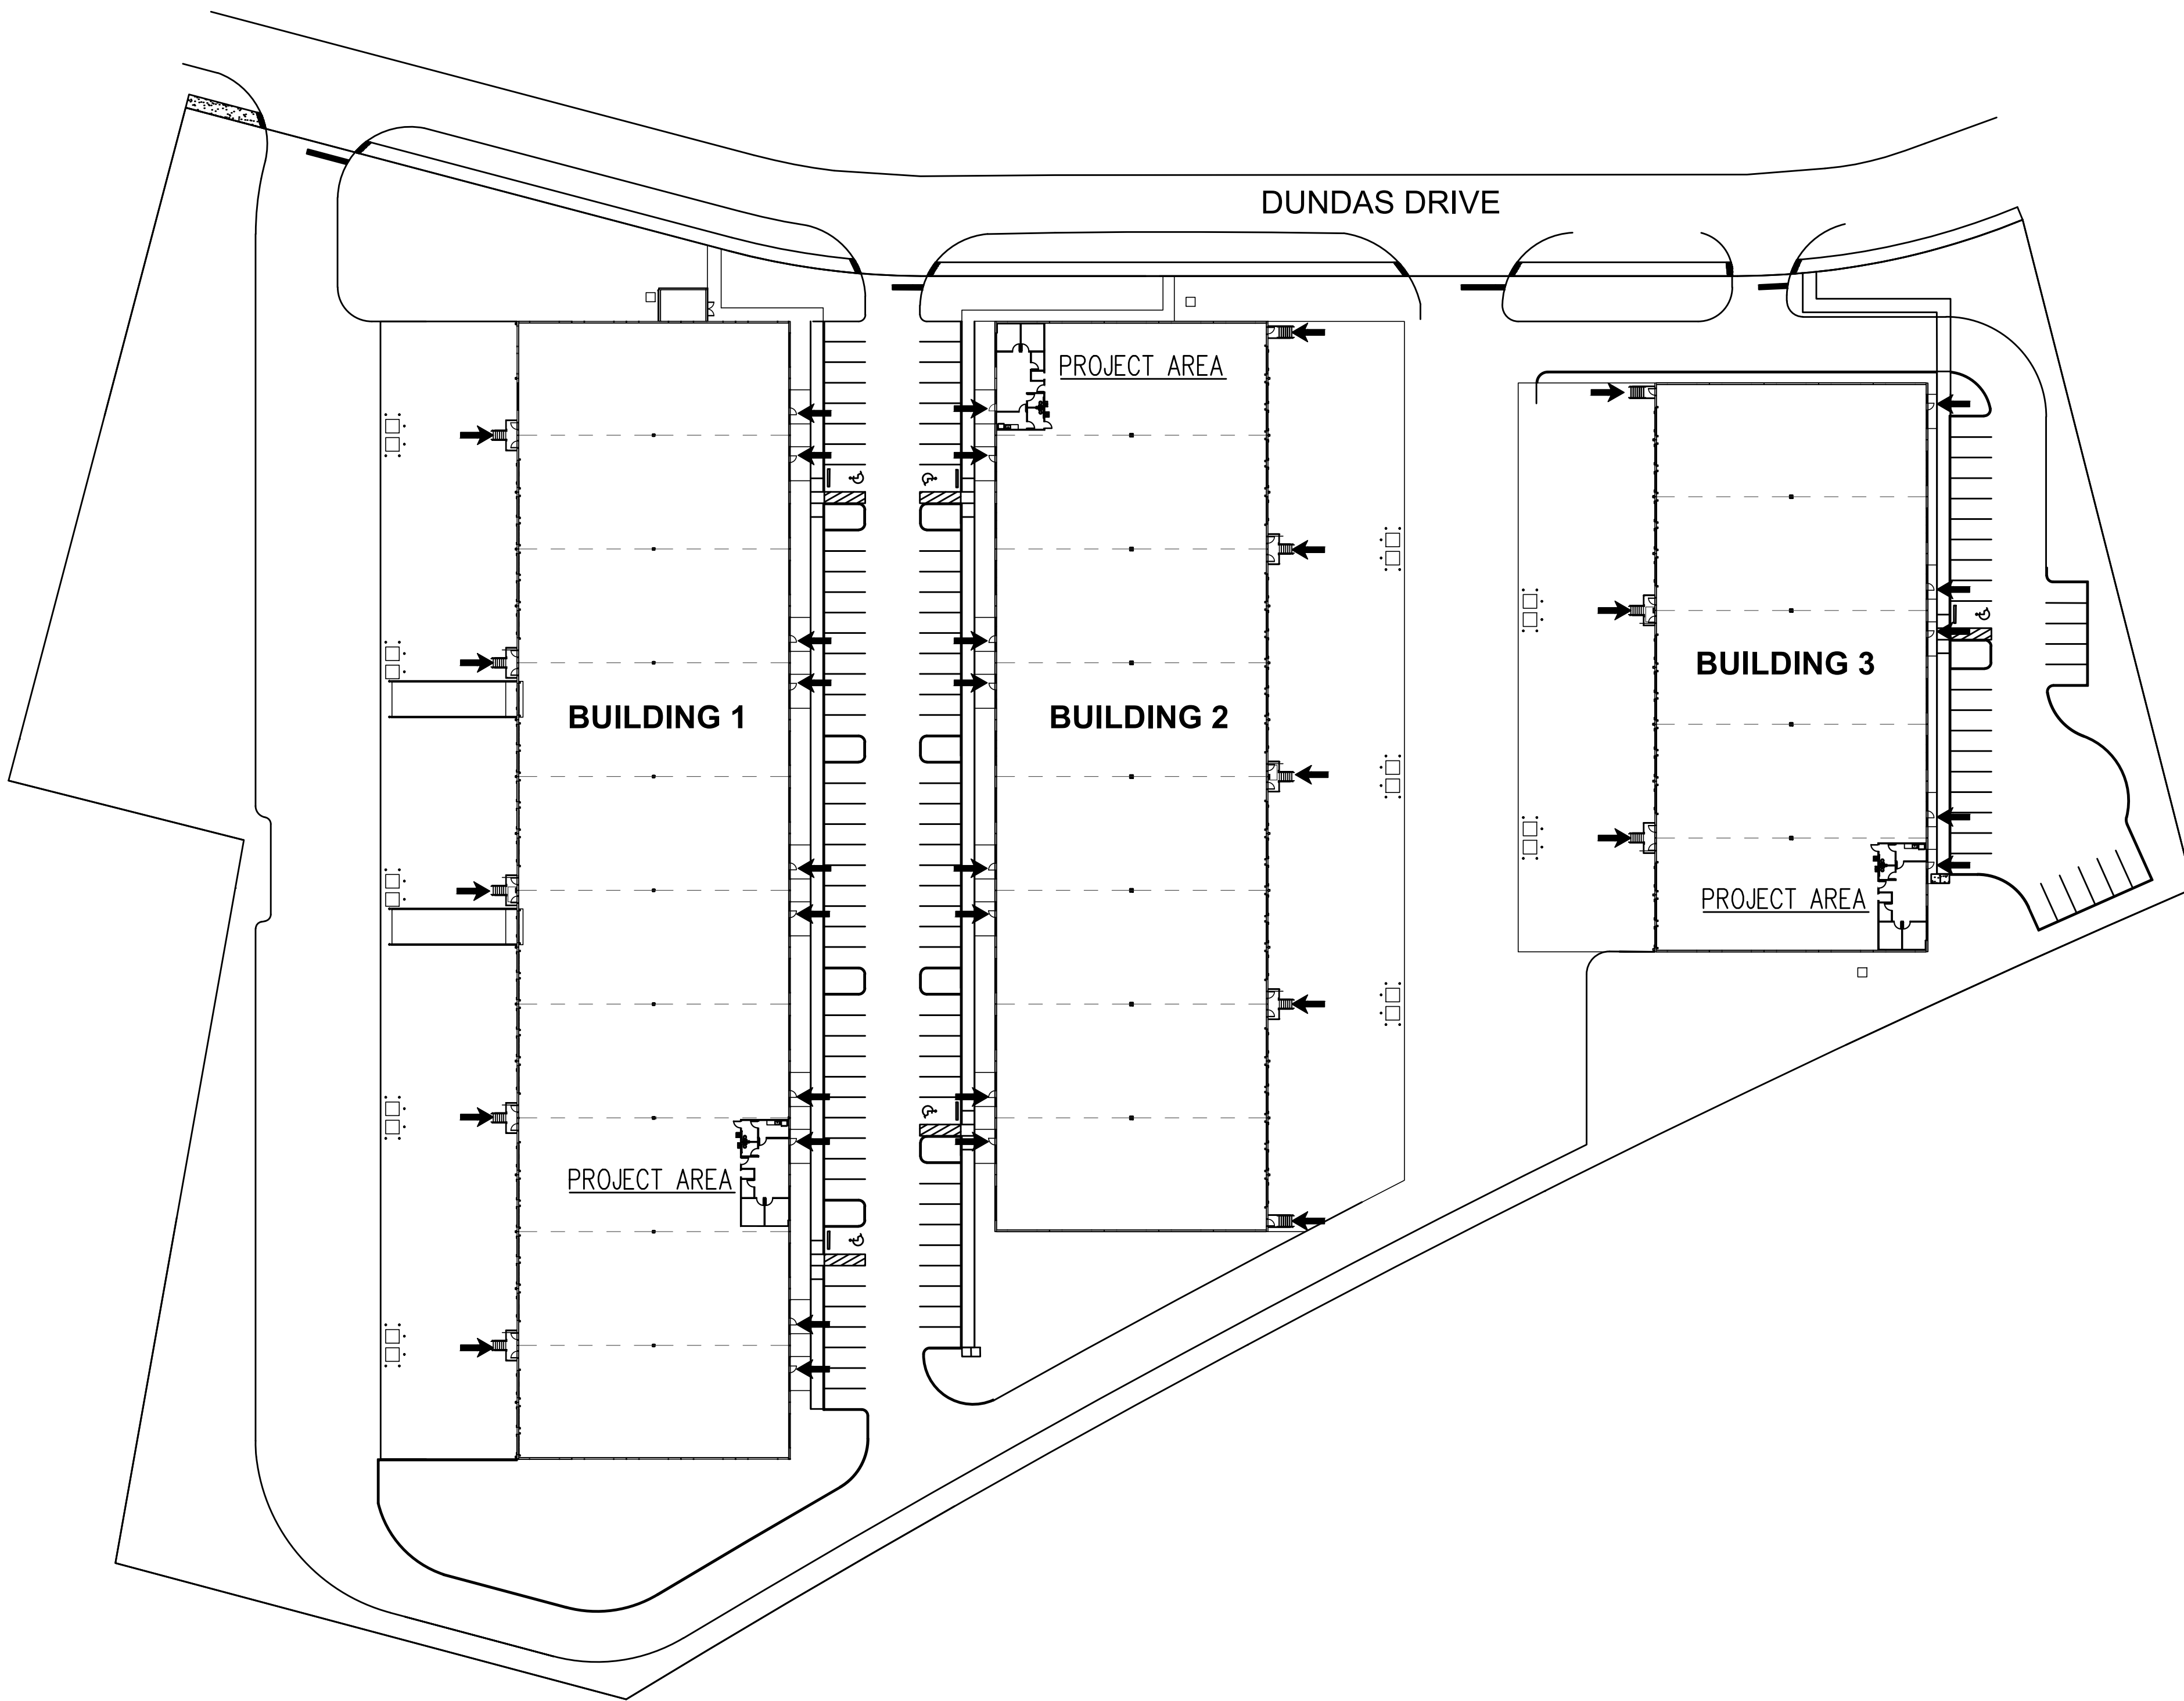

1 SITE PLAN
1" = 50'-0"

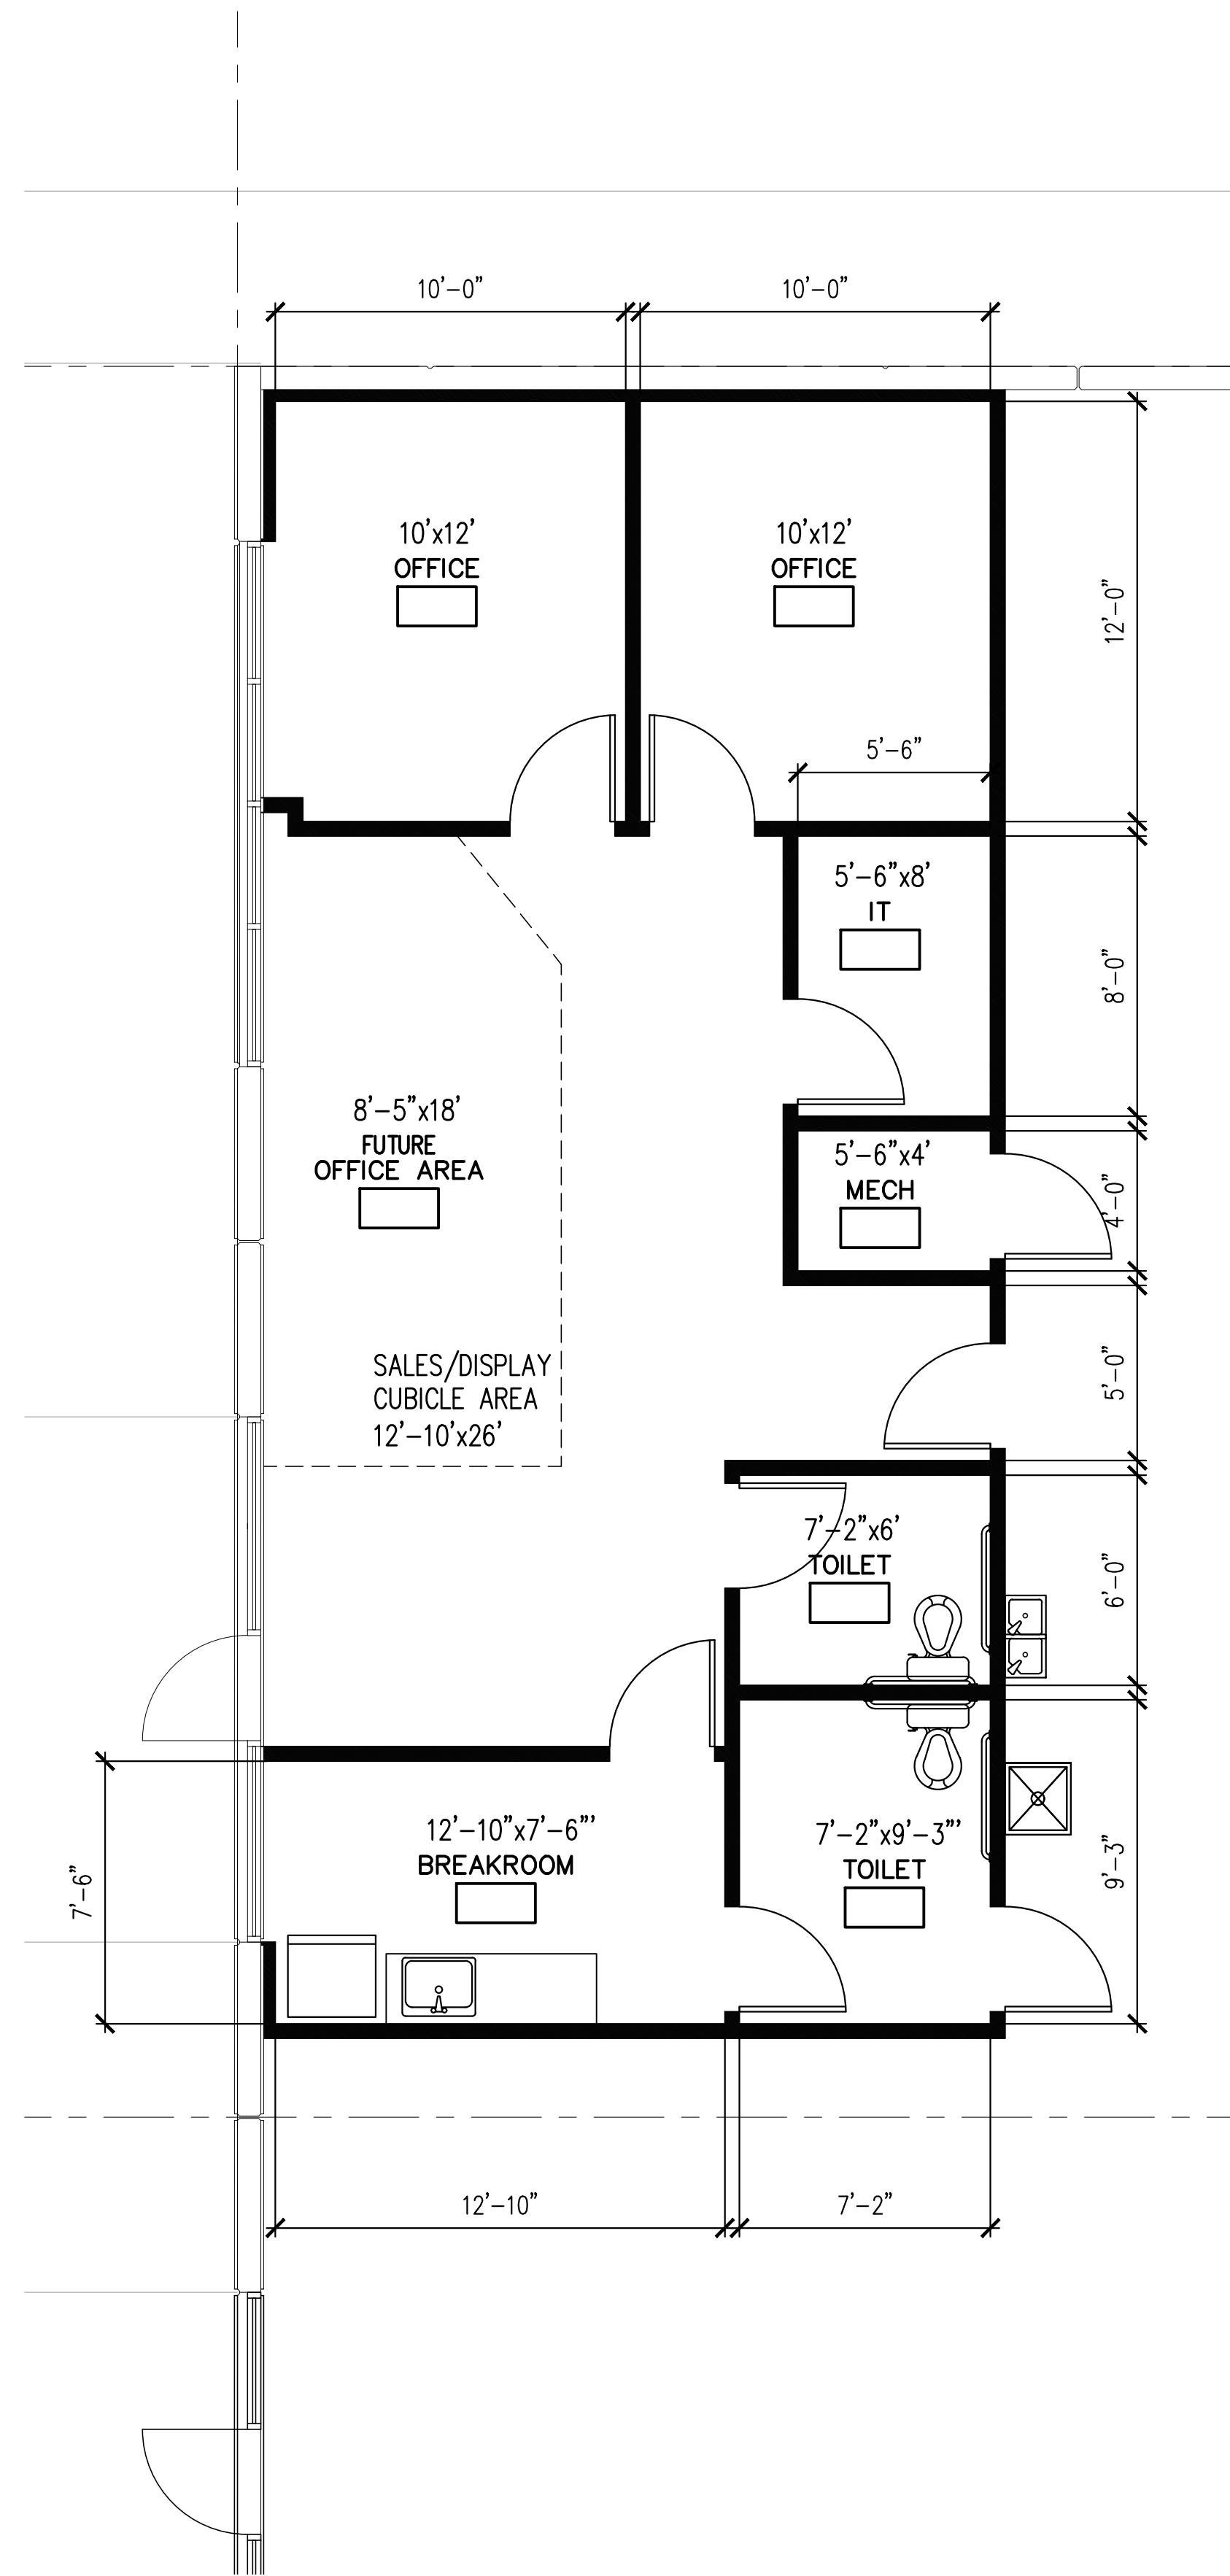

2 BLDG. 2 FLOOR PLAN
1/4" = 1'-0"



DUNDAS DRIVE
WAREHOUSE
Building 1, 2 & 3
Alterations

440 Dundas Drive
Jacksonville, FL

OVERALL
SITE PLAN
BUILDING 2
FLOOR PLAN

NO : DATE : REVISION
ISSUE DATE: 11/13/23

A-1