


JEFFERSON STREET

AVENUE

HUDSON

BAY

HUDSON

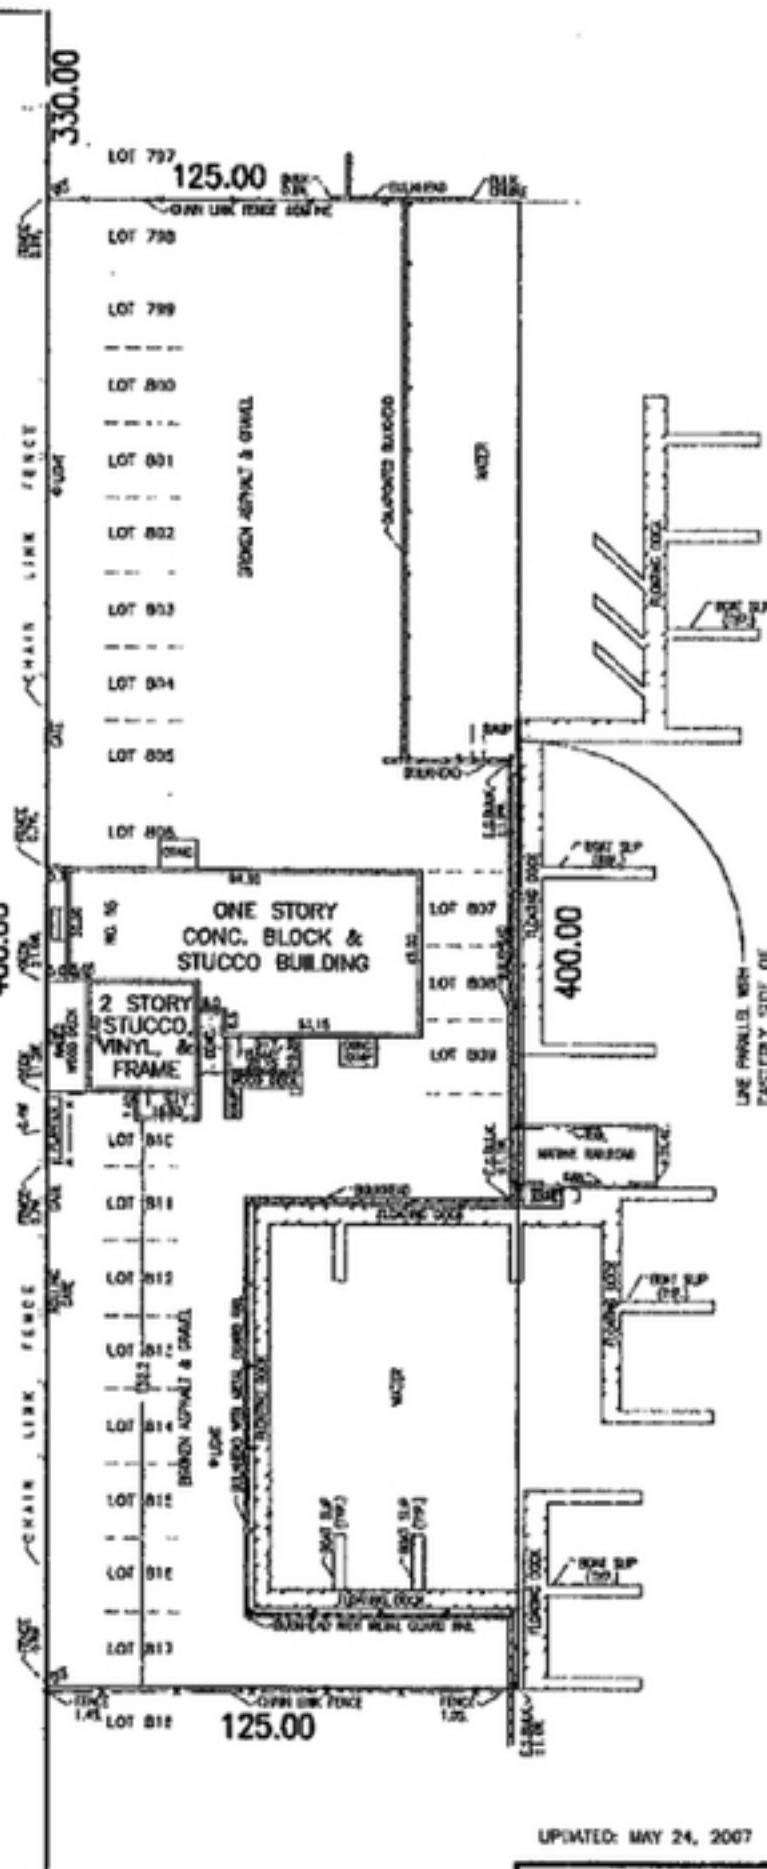

NOTE:
 LOTS NUMBERED 798-817 INCLUSIVE, ON A CERTAIN
 MAP ENTITLED, "MAP OF FREEPORT GABLES,..." FILED
 JUNE 9, 1927, UNDER OLD NUMBER 634, NEW
 NUMBER 3657.

CERTIFIED TO:
 COMMONWEALTH LAND TITLE INSURANCE COMPANY
 EQUITY LAND ABSTRACT
 PAUL COLLINS
 NARA BANK
 AQUA MARINA II, LLC

UPDATED: MAY 24, 2007

TITLE SURVEY		
TAX SECT.: 62	TAX BLOCK: 93	TAX LOT: 798-817
MAP OF PROPERTY AT		
FREEPORT		
NASSAU COUNTY, NEW YORK		