


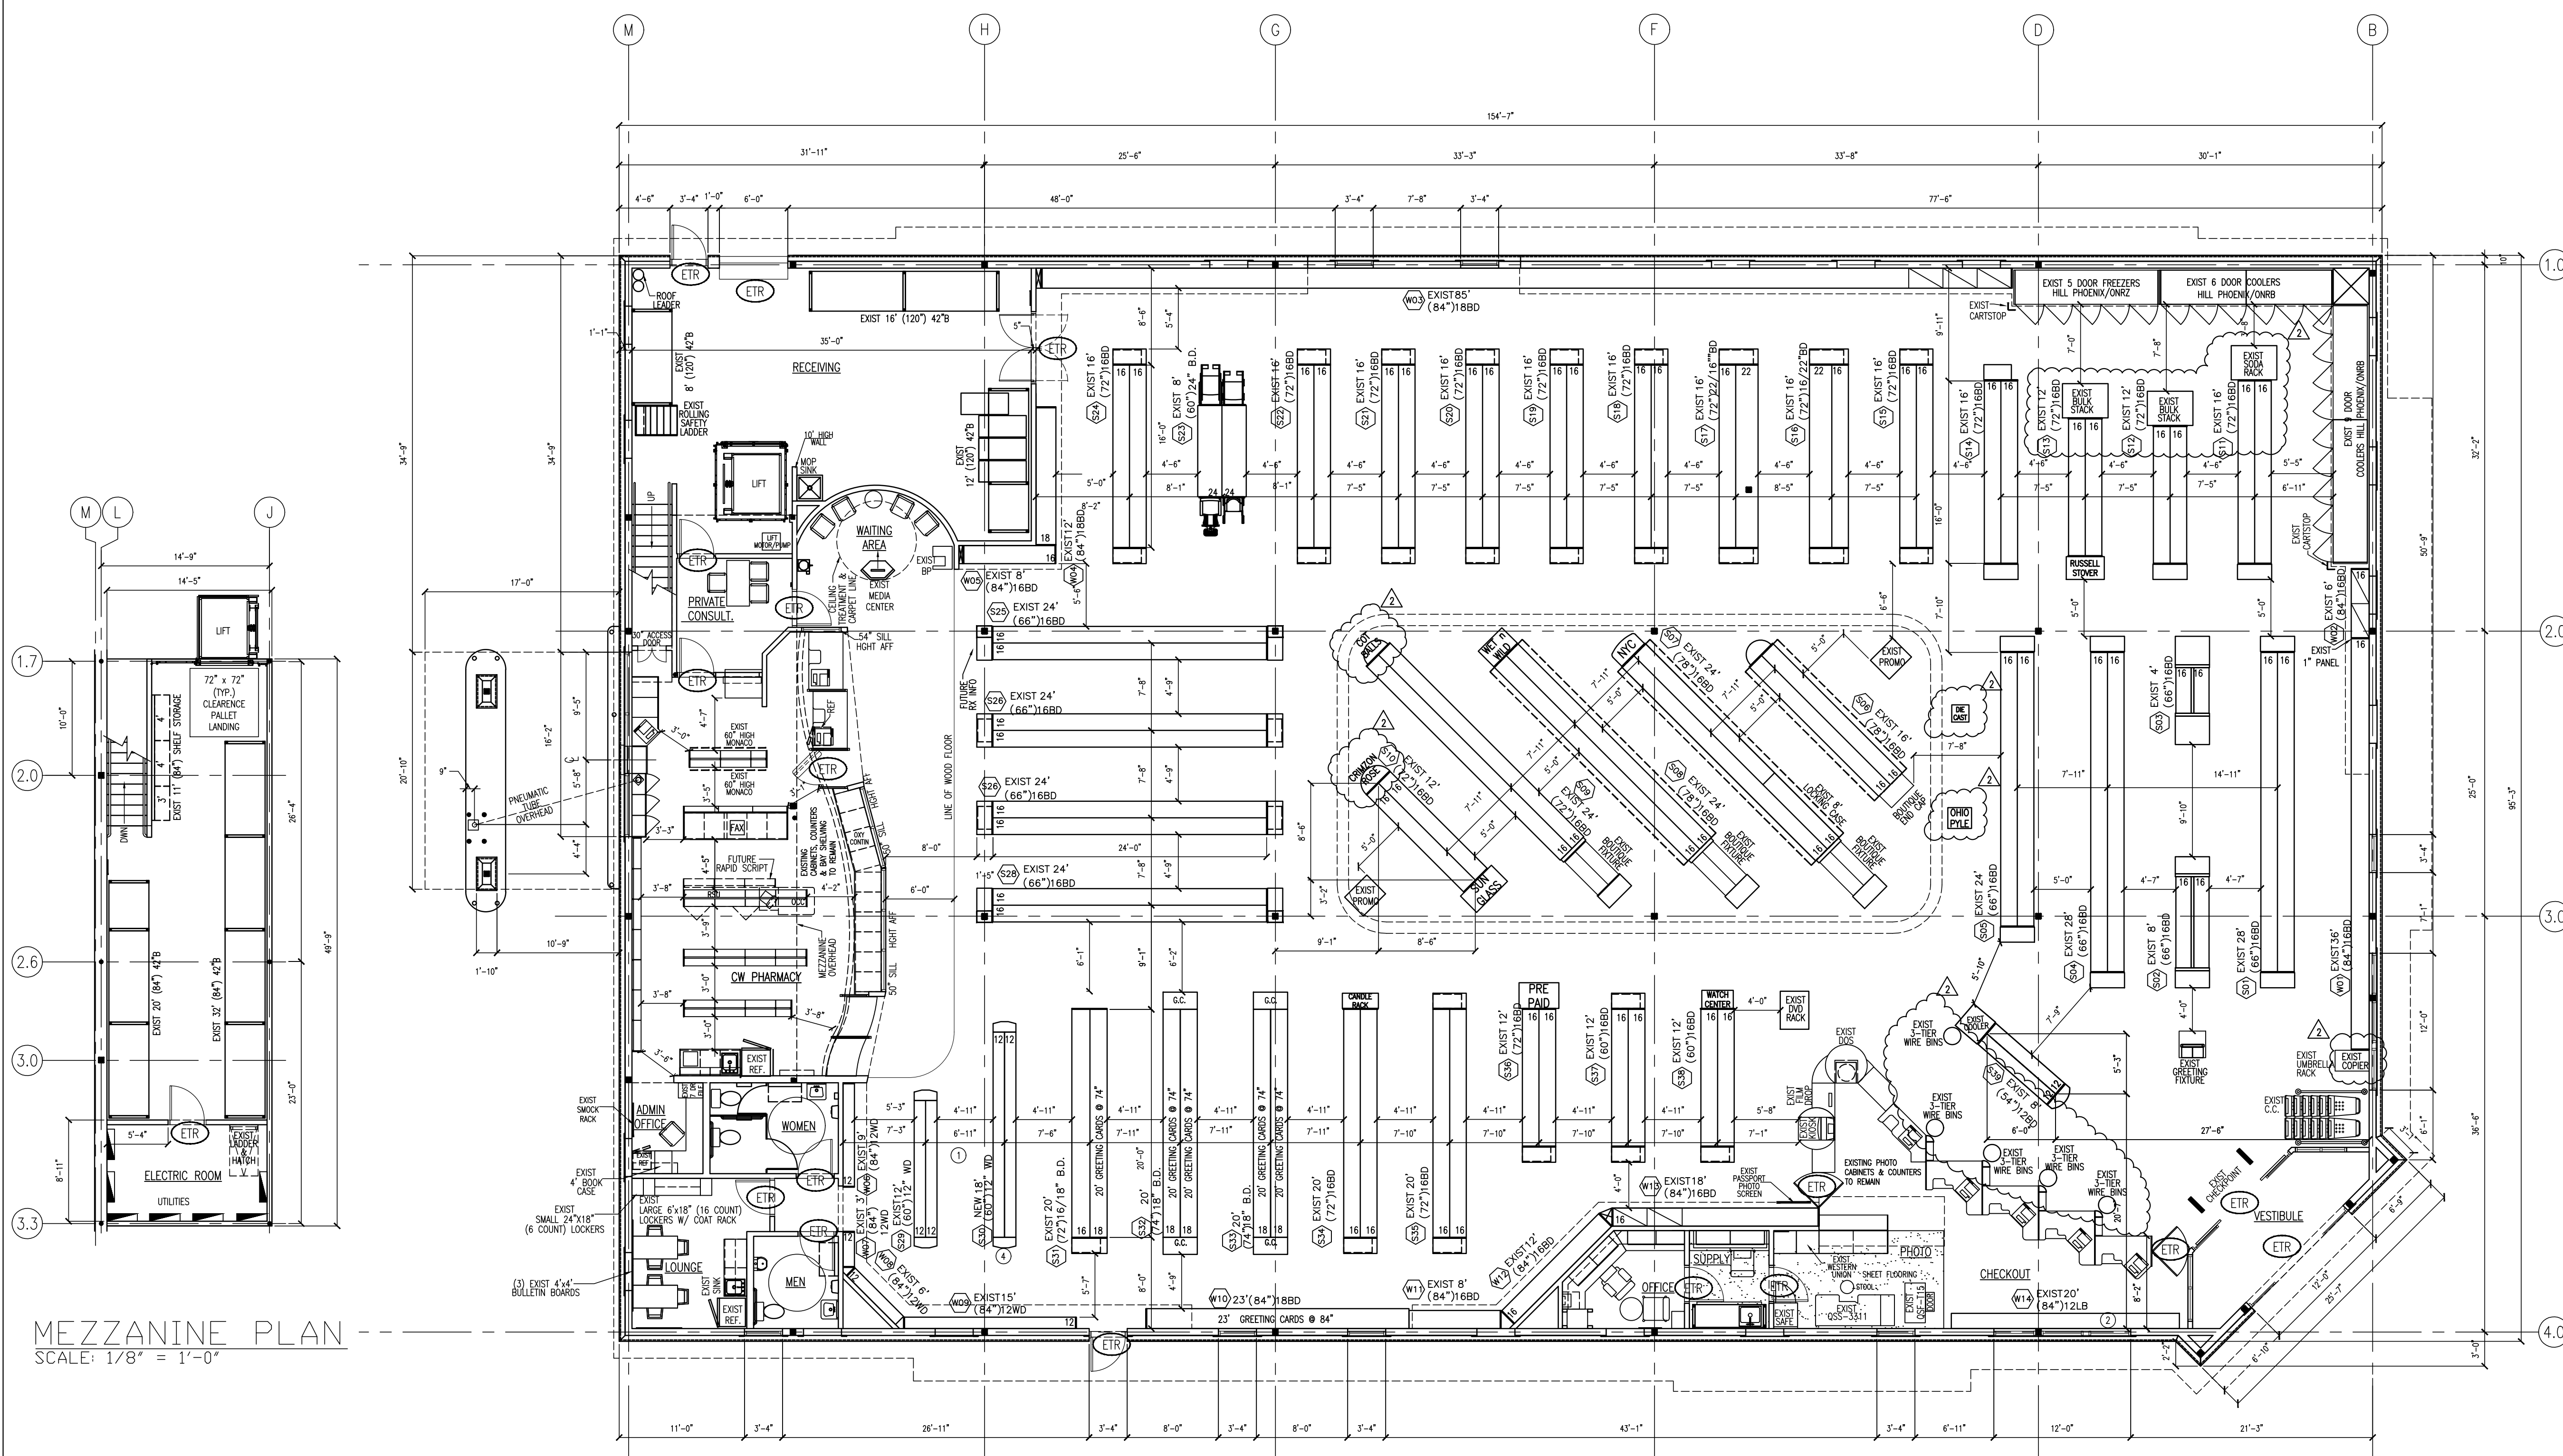

MEZZANINE PLAN
SCALE: 1/8" = 1'-0"

FIXTURE PLAN
SCALE: 1/8" = 1'-0"

CONSTRUCTION NOTES

- 1) INSTALL DECOR SIGNAGE INCLUDING SUSPENDED GNC SIGNAGE PER RITE AID CRITERIA
- 2) INSTALL INTERIOR ILLUMINATED GNC WINDOW SIGNAGE
- 3) SIGN COMPANY TO EVALUATE AND SUBMIT SURVEY AND EXTERIOR SIGNAGE PROPOSAL TO PROJECT MANAGER FOR APPROVAL
- 4) REPLACE EXISTING 20' (72") STEEL/WOOD GONDOLA WITH NEW 18' (60") WOOD GNC GONDOLA

RITE AID

STORE PLANNING
DEPARTMENT
P.O. BOX 3165
HARRISBURG, PA 17105
(717) 761-2633

STORE NO.
3310 GNC

RITE AID PHARMACY

52 ROCKINGHAM RD
DERRY, NH

TYPES
PROJECT
GENERAL RESET
BUILDING
CWP
PHARMACY
CW
DECOR
CWD

PROJECT ATTRIBUTES
PHOTO
HAND DIP
LIQUOR
G. N. C.
DRIVE-THRU

SECURITY LEVEL
HIGH
MEDIUM
LOW
*"HIGH" SECURITY DESIGNATION BUILDING WILL REQUIRE SECURITY SHUTTERS @ FRONT WINDOWS

BUILDING AREA (SQ. FT.)	EXIST	NEW
SALES FLOOR:	11794	11794
PHARMACY:	858	858
WAITING AREA:	134	134
REC/STORAGE:	850	850
LOUNGE:	144	144
CONSULTATION RM:	96	96
SPECIAL:	0	0
MEZZANINE:	661	661
RESTROOMS:	198	198
SUB TENANT:	0	0
RITE AID TOTAL:	14074	14074
OVERALL TOTAL:	14673	14673
FIXTURES (LIN. FEET)	EXIST	NEW
SALES AREA SHELVING	1583	1581

PROJECT CONTACTS
DIR OF CONSTRUCTION
JOHN LOMBARDO
REG. CONST. MANAGER
JAMES FLEMING
STORE PLANNER
ARCH. SERV. MGR.

RITE AID

STORE NUMBER
3310 GNC

CEILING HEIGHTS
SALES FLOOR:
COSMETIC OVERHEAD:
PHARMACY:

REVISIONS			
NO.	DATE	BY	DESCRIPTION
△	NOVEMBER 23, 2010	JS1	PROPOSED NEW GNC DEPARTMENT IN EXISTING RA STORE 3310
△	JANUARY 25, 2011	JS1	UPDATED PER MERCH FIELD VERIFIED-- ADDED EXIST. COTTON BALL & CRIMZON ROSE RACKS (S09) & (S10), ADDED EXIST. SODA RACK (S11), MADE SODA RACKS ON (S12) & (S13), BULK STACKS, ADDED EXIST. COPIER, EXIST. 3-TIER WIRE BINS, & EXIST. FREESTANDING RACKS, DIE CAST & OHIO FILE
△			
△			
△			
△			
△			
△			