



Keller

PLANNERS ARCHITECTS ENGINEERS
WISCONSIN
1205 South Road 55
Madison, WI 53702
PHONE (608) 782-2300
FAX (608) 782-2300

MILWAUKEE
1717 West Wisconsin Avenue
Milwaukee, WI 53227
PHONE (414) 256-9700
FAX (414) 256-9700

www.kellerbuilds.com
WISCONSIN 54130

100 E. KELSO ROAD
KAUKAUNA,
WISCONSIN 54130


VELOCITY WATER WORKS

PROPOSED BUILDING ADDITION FOR:

"COPYRIGHT NOTICE"
The copyright in this drawing is owned by Keller, Inc. No part of this drawing may be reproduced or transmitted in any form or by any means, electronic or mechanical, including photocopying, recording, or by any information storage and retrieval system, without the prior written permission of Keller, Inc.

REVISIONS	
PROJECT MANAGER	S. WINTERFELDT
DESIGNER	A. TISLAU
DRAWN BY	HARRIS
EXPECTOR	S. TRINH
SUPERVISOR	M. NOTER
PRELIMINARY NO.	
CONTRACT NO.	1116
DATE	08-17-22
SHEET	

A0.1
PROJECT NO. 1787

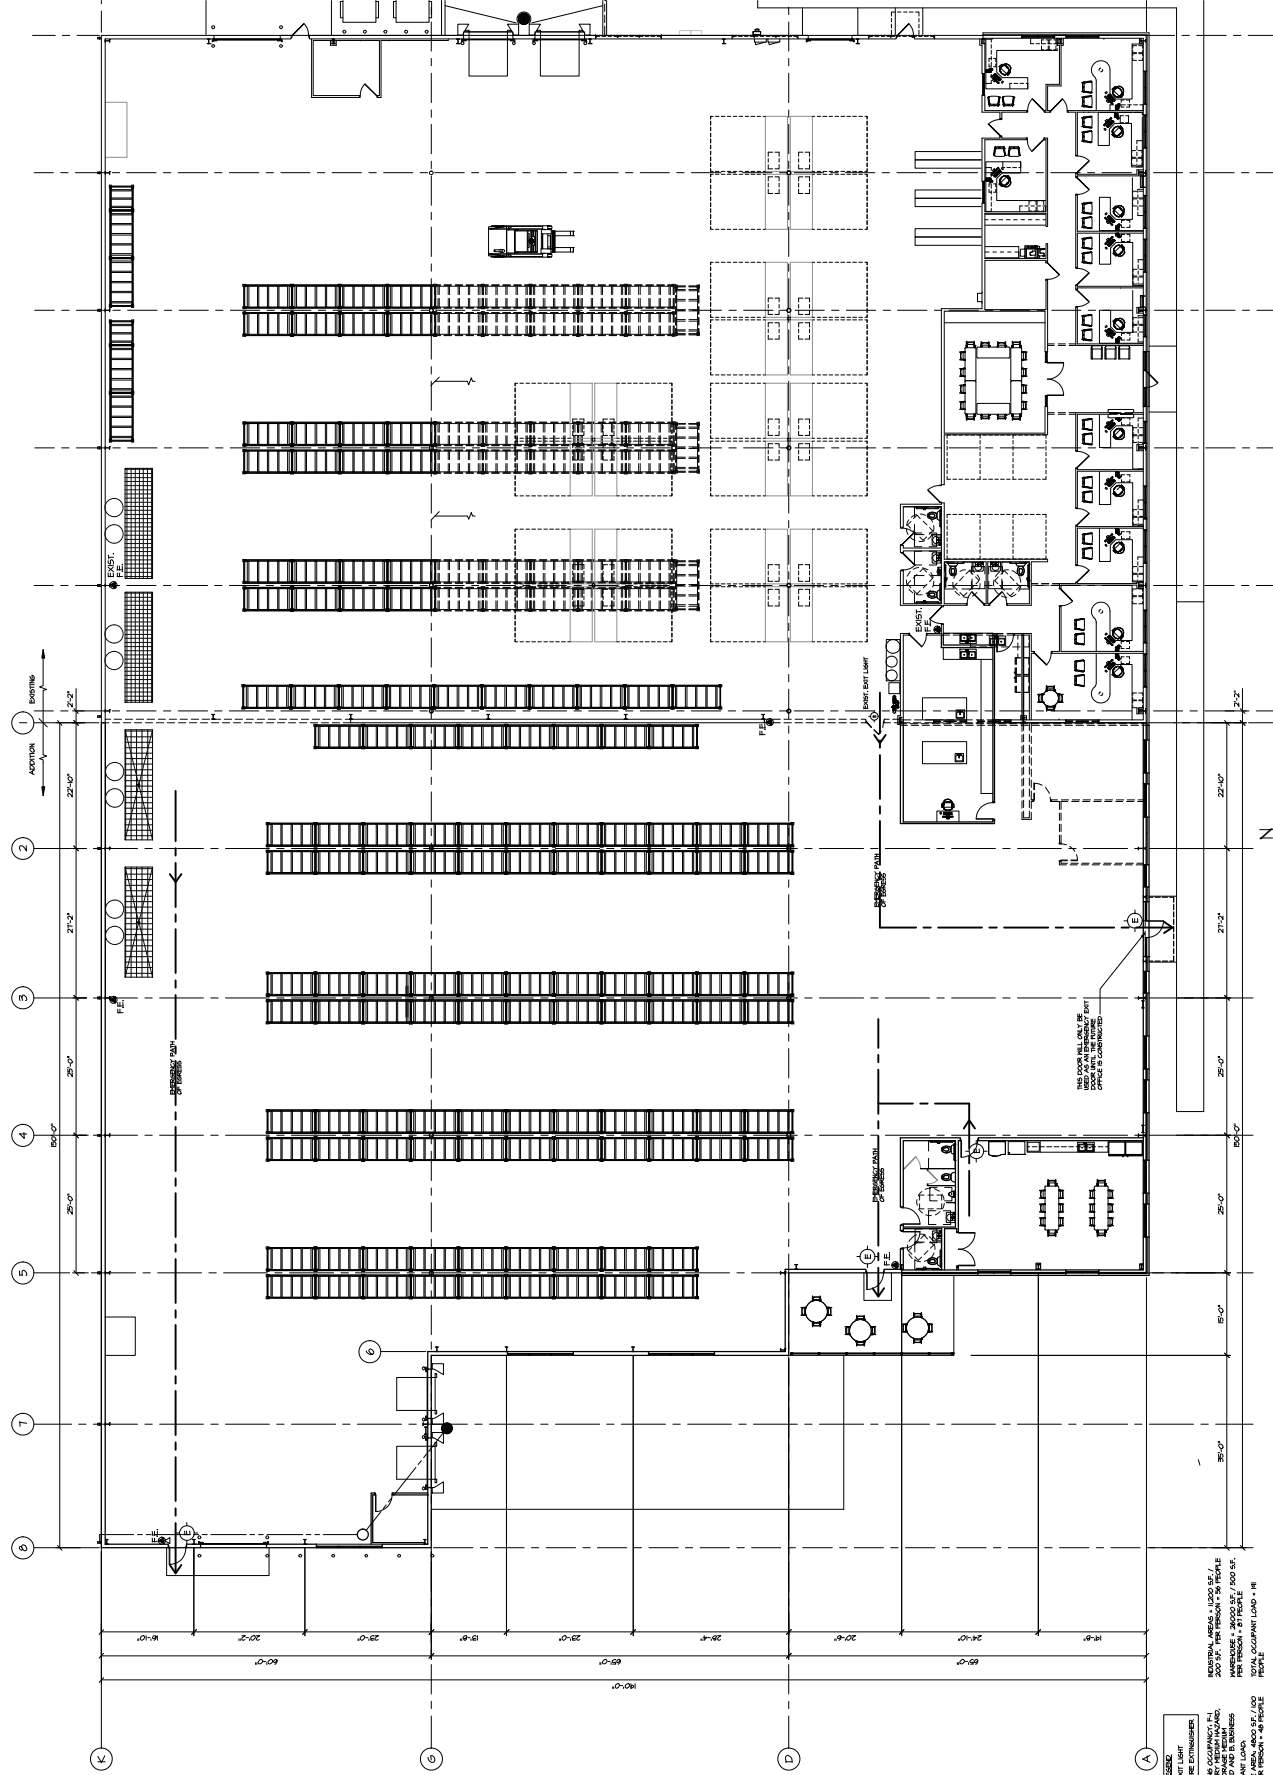

LIFE SAFETY PLAN
SCALE 3/32" = 1'-0"

LEGEND

- EXIT LIGHT

