


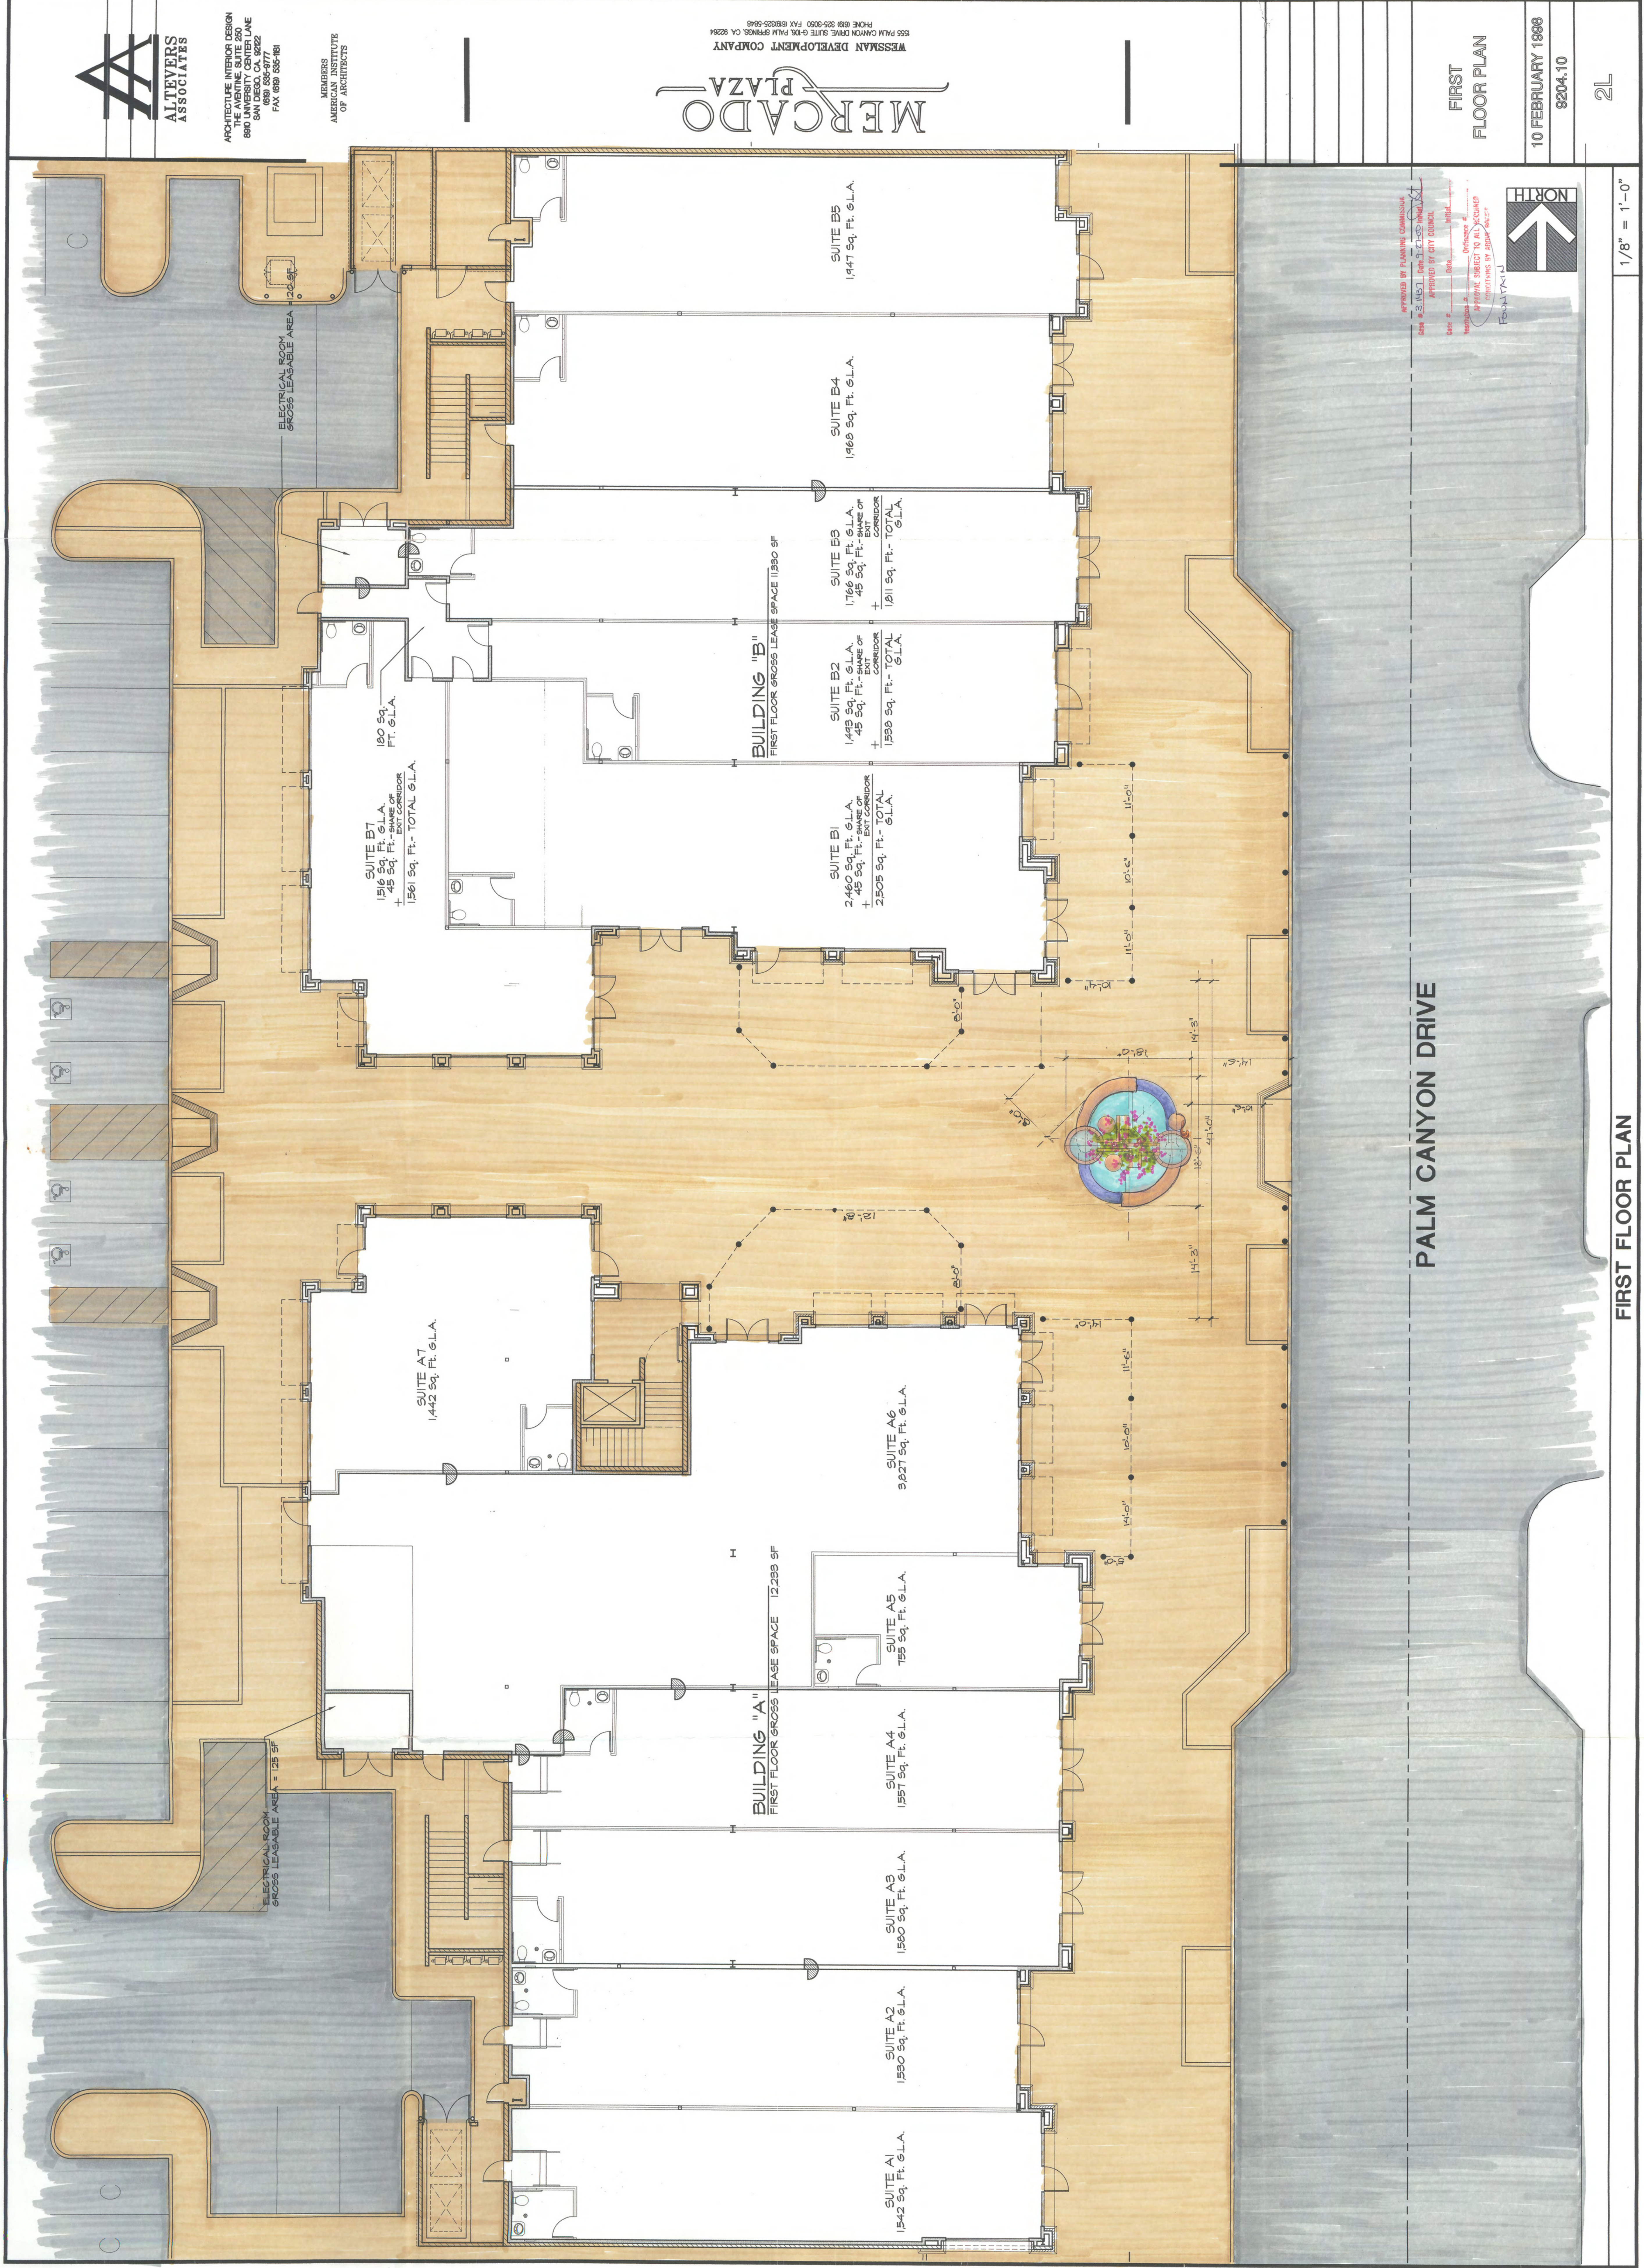

ALTEVERS ASSOCIATES
ARCHITECTURE INTERIOR DESIGN
THE AVENUE SUITE 250
800 SAN DIEGO, CA 92101
(619) 592-9777
FAX (619) 592-9811

MEMBERS
AMERICAN INSTITUTE
OF ARCHITECTS

MERCADO
WESSMAN DEVELOPMENT COMPANY
555 PALM CANYON DRIVE SUITE 200 PALM SPRINGS, CA 92264
PHONE (951) 325-3350 FAX (951) 325-3348

FIRST FLOOR PLAN
10 FEBRUARY 1998
9204.10
2L

PALM CANYON DRIVE



FIRST FLOOR PLAN

1/8" = 1'-0"