

INTERIOR DRAWING SET


ID-1.1 <small>INTERIOR ARCHITECTURE</small>	SCALE	1/4" = 1'-0"
	DRAWING	
	DATE	3/9/23
	SHEET	OF

INTERIORS FOR:
LAND PERC & EXECUTIVE WORKSPACES
 3602 COLONIAL COURT
 FORT MYERS, FL 33913

INTERIORS BY:
KDL INTERIOR DESIGN, LLC
PH. 239-898-9990
 EMAIL: MALLORY@KDLINTERIORDSIGN.COM

REVISIONS	DATE
2/26/23 DOORS	12/11/22
2/6/24 CABINETS & LANA	11/29/22
2/10/24 DOORS	11/16/22

ALL INTERIOR DESIGN DRAWINGS ARE FOR DESIGN PURPOSES ONLY AND REMAIN THE PROPERTY OF KDL INTERIOR DESIGN, LLC. NO PART OF THIS DRAWING SHALL BE REPRODUCED OR TRANSMITTED IN ANY FORM OR BY ANY MEANS, ELECTRONIC OR MECHANICAL, INCLUDING PHOTOCOPYING, RECORDING, OR BY ANY INFORMATION STORAGE AND RETRIEVAL SYSTEM, WITHOUT PERMISSION IN WRITING FROM KDL INTERIOR DESIGN, LLC. CONTRACTORS SHALL VERIFY ALL DIMENSIONS ON SITE AND IN FIELD.

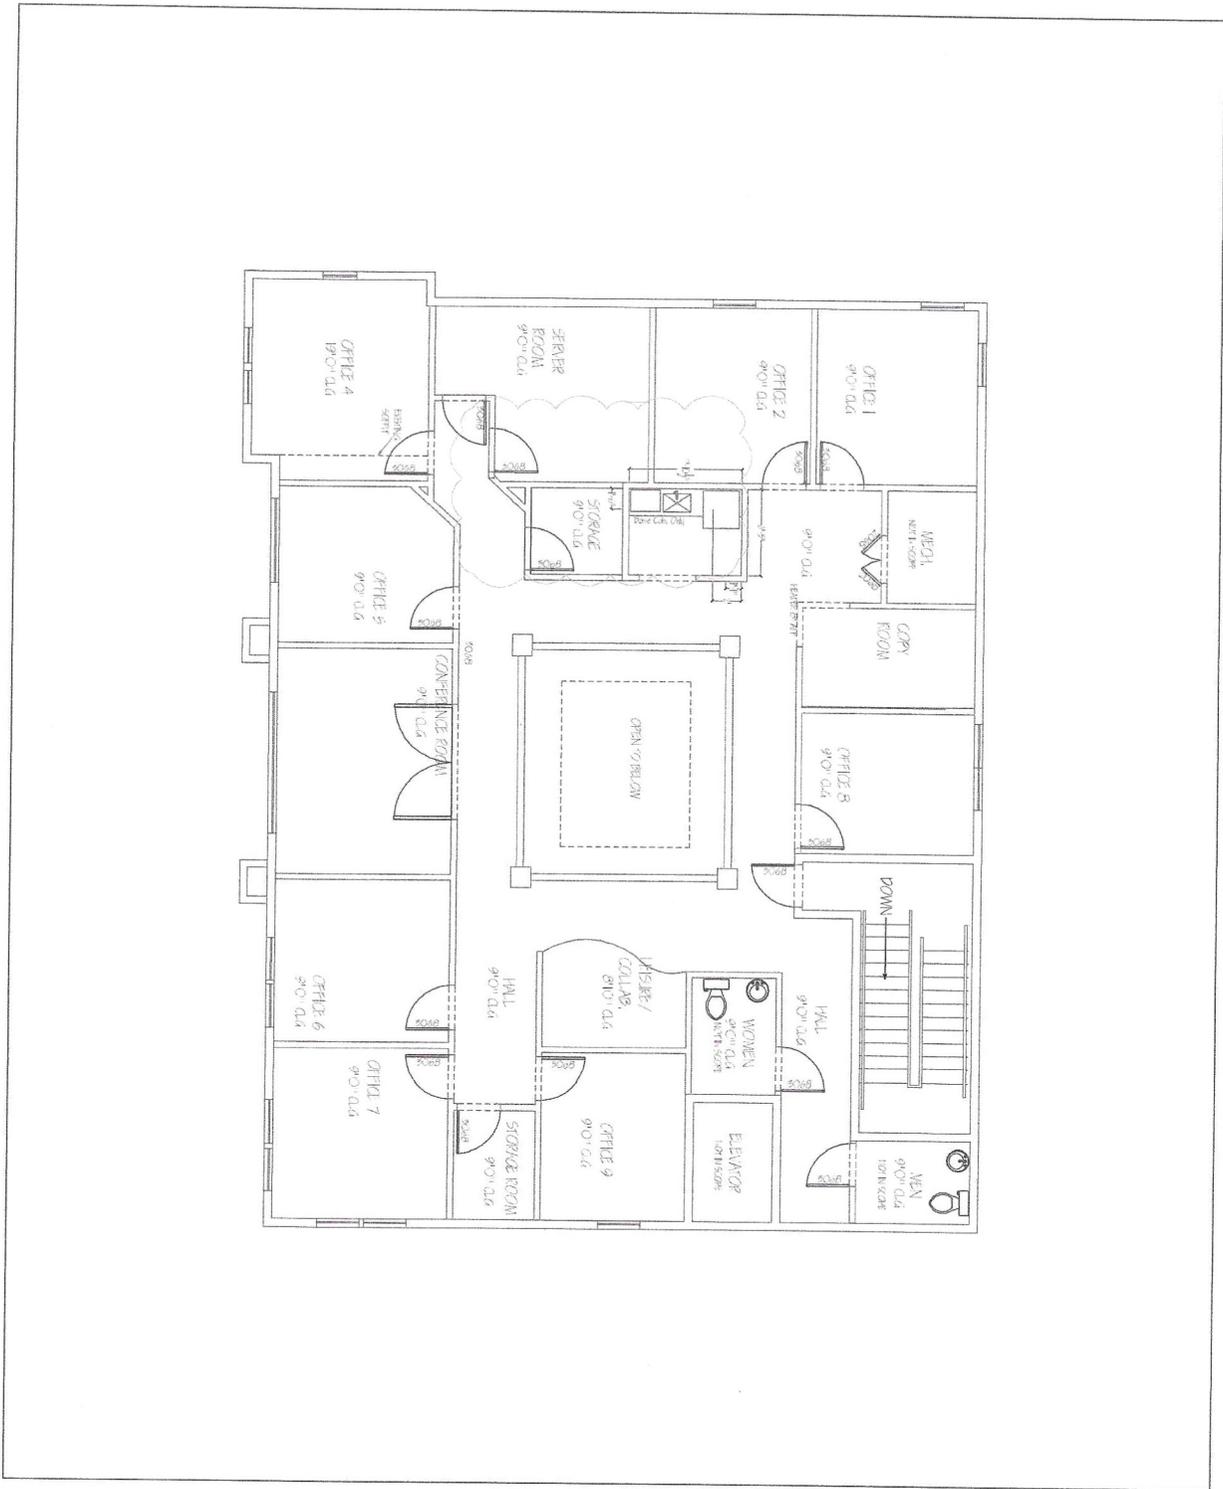

INTERIOR DRAWING SET

ID-1.2	SCALE	1/4" = 1'-0"
	JOB NO.	
	DATE	7/27/23
	SHEET	1 of 4

INTERIORS FOR:
LAND PERC & EXECUTIVE WORKSPACES
 3602 COLONIAL COURT
 FORT MYERS, FL 33913

INTERIORS BY:
KDL INTERIOR DESIGN, LLC
 PH: 239-898-0990
 EMAIL: KRISTIN@KDLINTERIORDSIGN.COM

REVISIONS	DATE
DOORS	12/02/22
	12/28/22
	3/6/24

ALL INTERIOR DESIGN DRAWINGS ARE FOR DESIGN INTENT AND REMAIN THE PROPERTY OF KDL INTERIOR DESIGN. NONE OF THE ENCLOSED PLANS OR DRAWINGS SHALL BE REPRODUCED OR TRANSMITTED IN ANY FORM OR BY ANY MEANS, ELECTRONIC OR MECHANICAL, INCLUDING PHOTOCOPYING, RECORDING, OR BY ANY INFORMATION STORAGE AND RETRIEVAL SYSTEM, WITHOUT PERMISSION IN WRITING FROM KDL INTERIOR DESIGN. KDL INTERIOR DESIGN CONTRACTORS SHALL VERIFY ALL MEASUREMENTS ON SITE AND IN FIELD.