


SYMBOL LEGEND	
	CLEANOUT
	CONCRETE PAD
	DRAIN MANHOLE
	FENCE
	OVERHEAD UTILITIES
	SEWER LINE
	SEWER MANHOLE
	UNDERGROUND GAS LINE
	UTILITY POLE
	UNDERGROUND TELEPHONE


LEGEND	
AC.	ACRE
CONC.	CONCRETE
CPP	CORRUGATED PLASTIC PIPE
D.B.	DEED BOOK
D.E.	DRAINAGE EASEMENT
EX.	EXISTING
PG.	PAGE
R/W	RIGHT OF WAY
S.F.	SQUARE FEET
S.S.E.	SANITARY SEWER EASEMENT

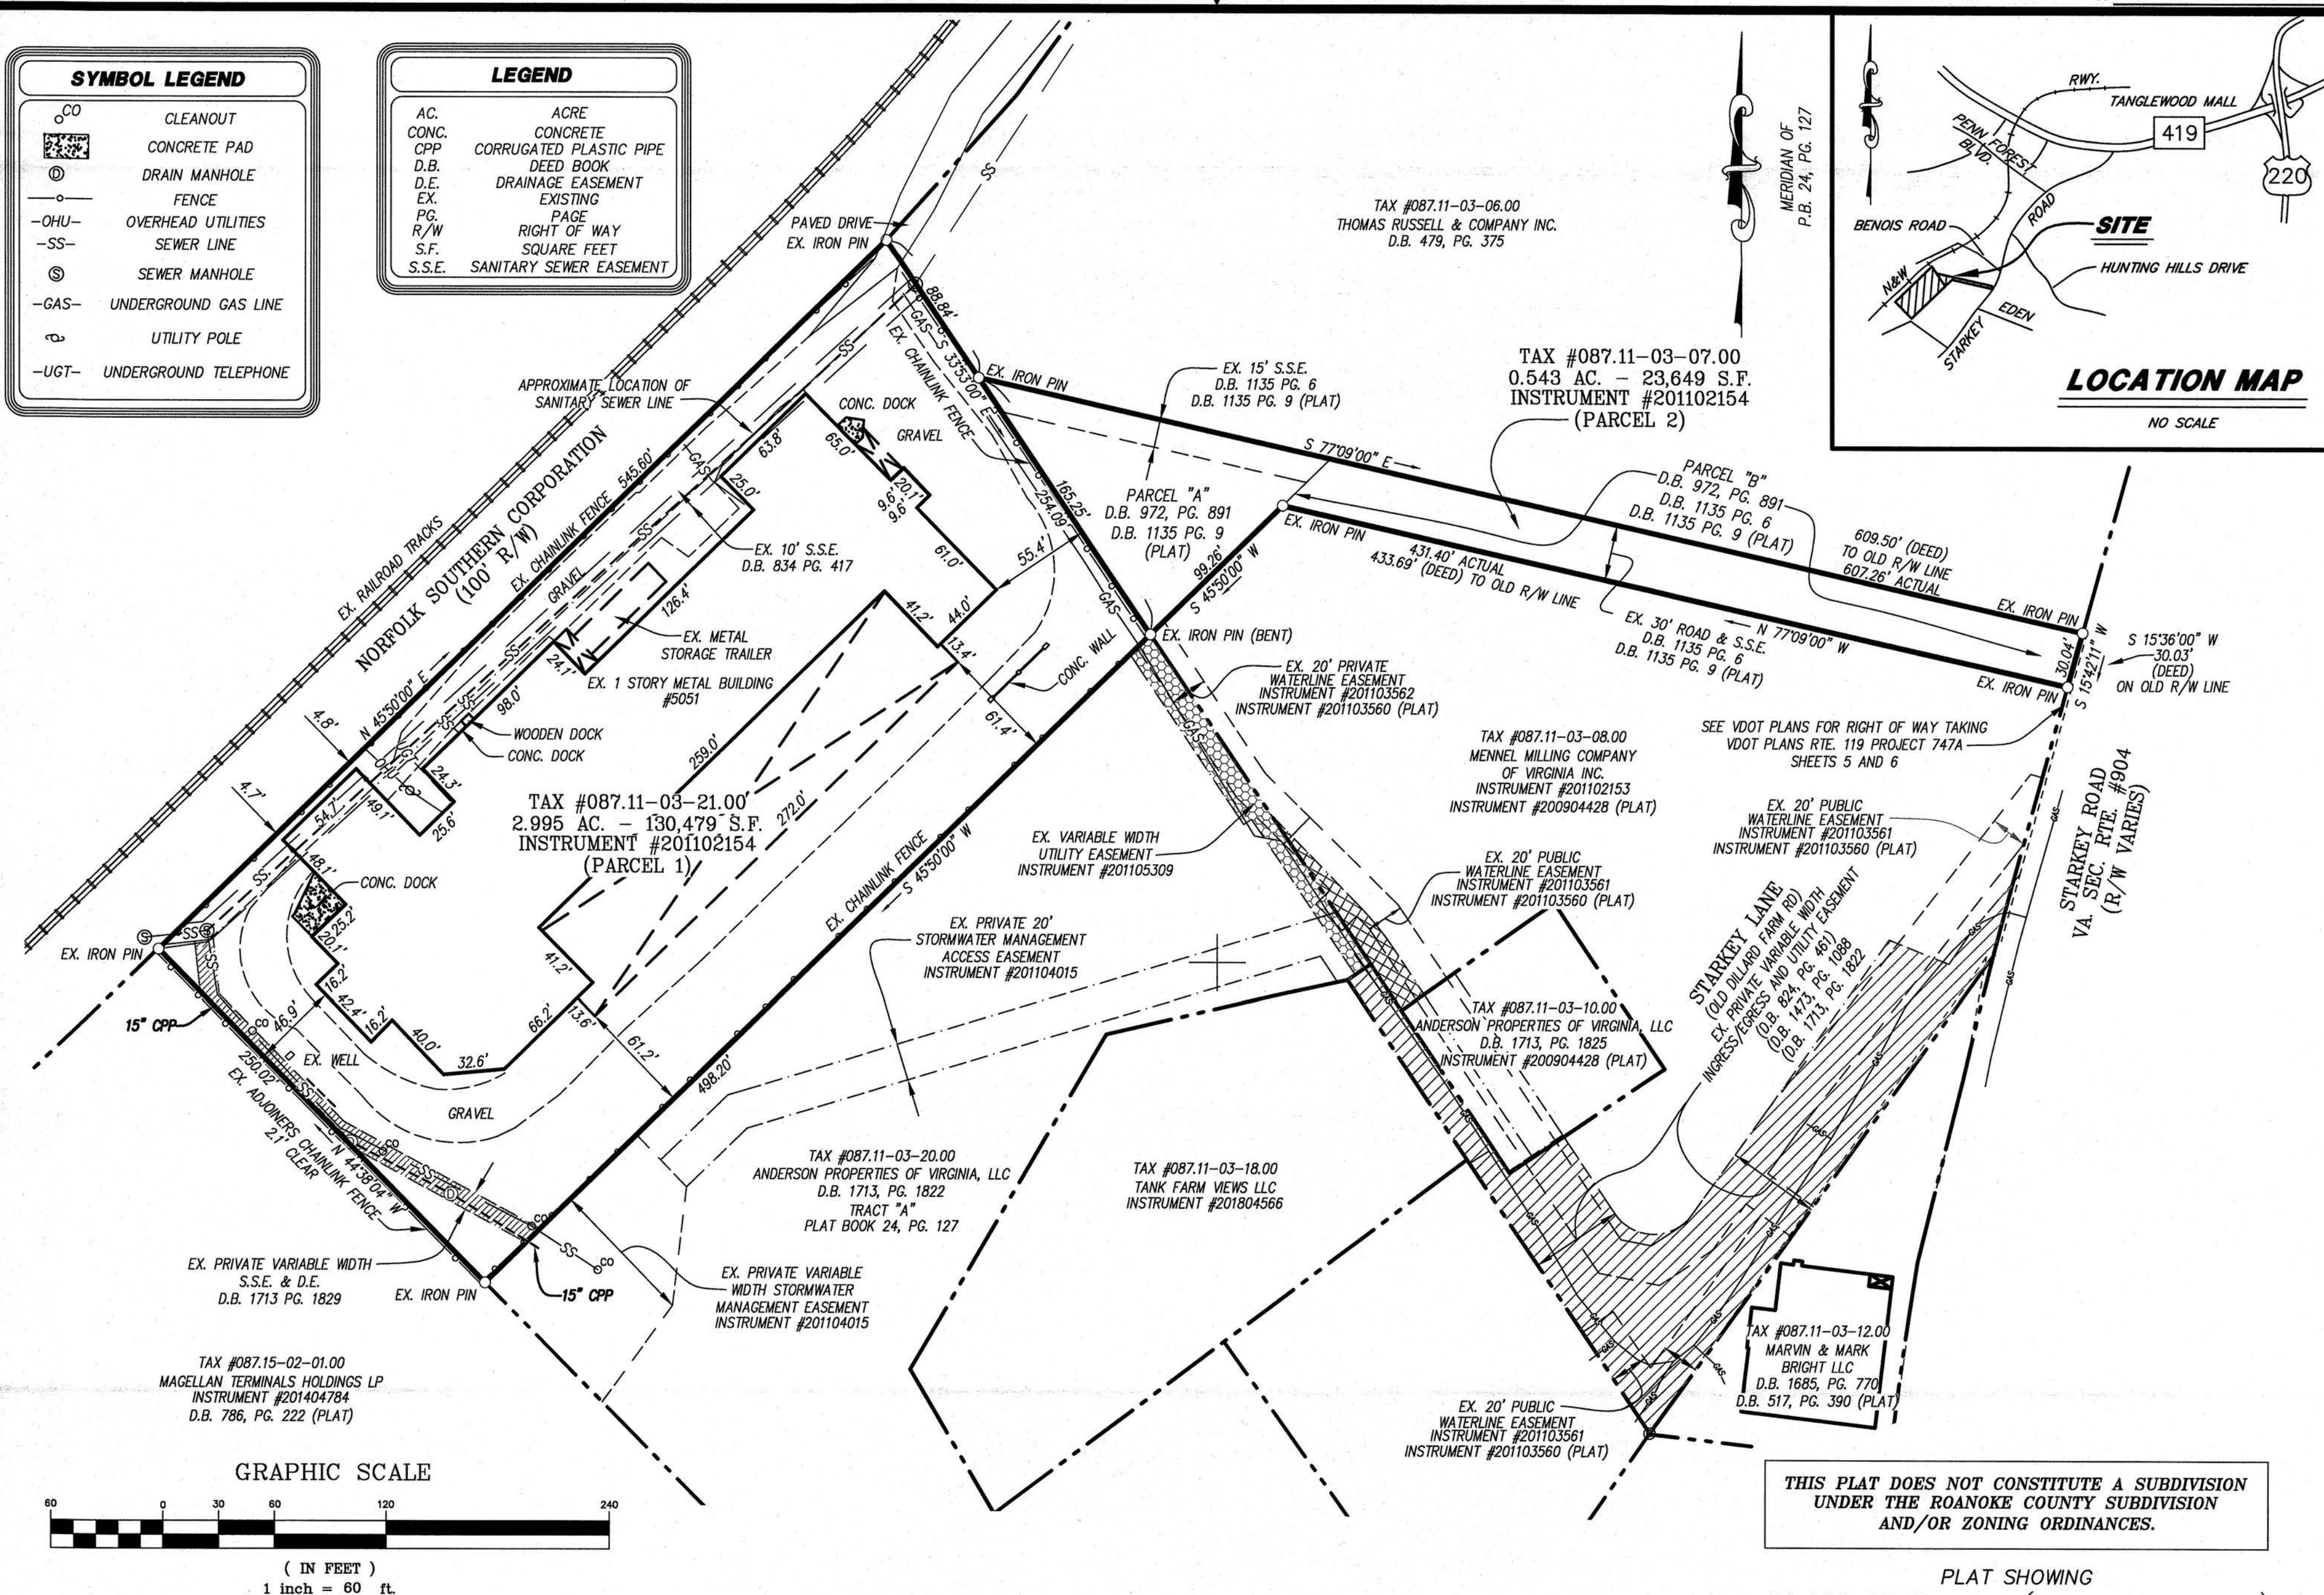

PHONE: (540) 774-4411
FAX: (540) 772-9445
WWW.LUMSDENPC.COM

4664 BRAMBLETON AVENUE, SW
P.O. BOX 20669
ROANOKE, VIRGINIA 24018

Lumsden Associates, P.C.
ENGINEERS | SURVEYORS | PLANNERS

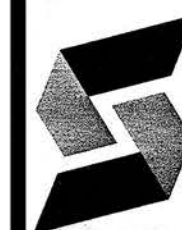

DATE: June 21, 2018
COMM. NO.: 18-141
SCALE: 1" = 60'
SHEET 1 OF 1