

CIRCLE Y SEPTIC DESIGNS

2304 TRAM RD.
LIVINGSTON, TEXAS 77351
936-329-1705

Shahbaz One Property LLC
11777 US Highway 59
Livingston, Texas



Handwritten signature and date:
2-25-26

SCALE: 1" = 100'
NORTH: ↑

**SYSTEM #1
EXISTING TANKS**
1-500 GAL TRASH TANKS + (3 -500 TANKS IN COLLECTION LINE)
1- 1500 ATU
1-1000 PUMP TANK


30 RV SITES-40 GPD =1200
GPD = 29,268 SF SPRAY
7.75 X 35' R = 29,810 SF
2- ZONES

**SYSTEM #2
NEW SYSTEM**
1000 GAL TRASH
1000 GAL ATU
1000 GAL PUMP

10- RV SITES 40 GAL EA. 400 GPD
1- WASHING MACHINE -200 GPD
600 GPD
TOTAL 600 GPD =14634 SF SPRAY
4=35' R = 15,386
2- ZONE - K-RAIN VALVES

The existing system has 2- 1/2 HP duplex pumps with separate control panels, please add that existing control panels need to be upgraded to a single duplex control panel

The New System Shall have 2- 1/2 HP duplex pumps with a single duplex control panel.

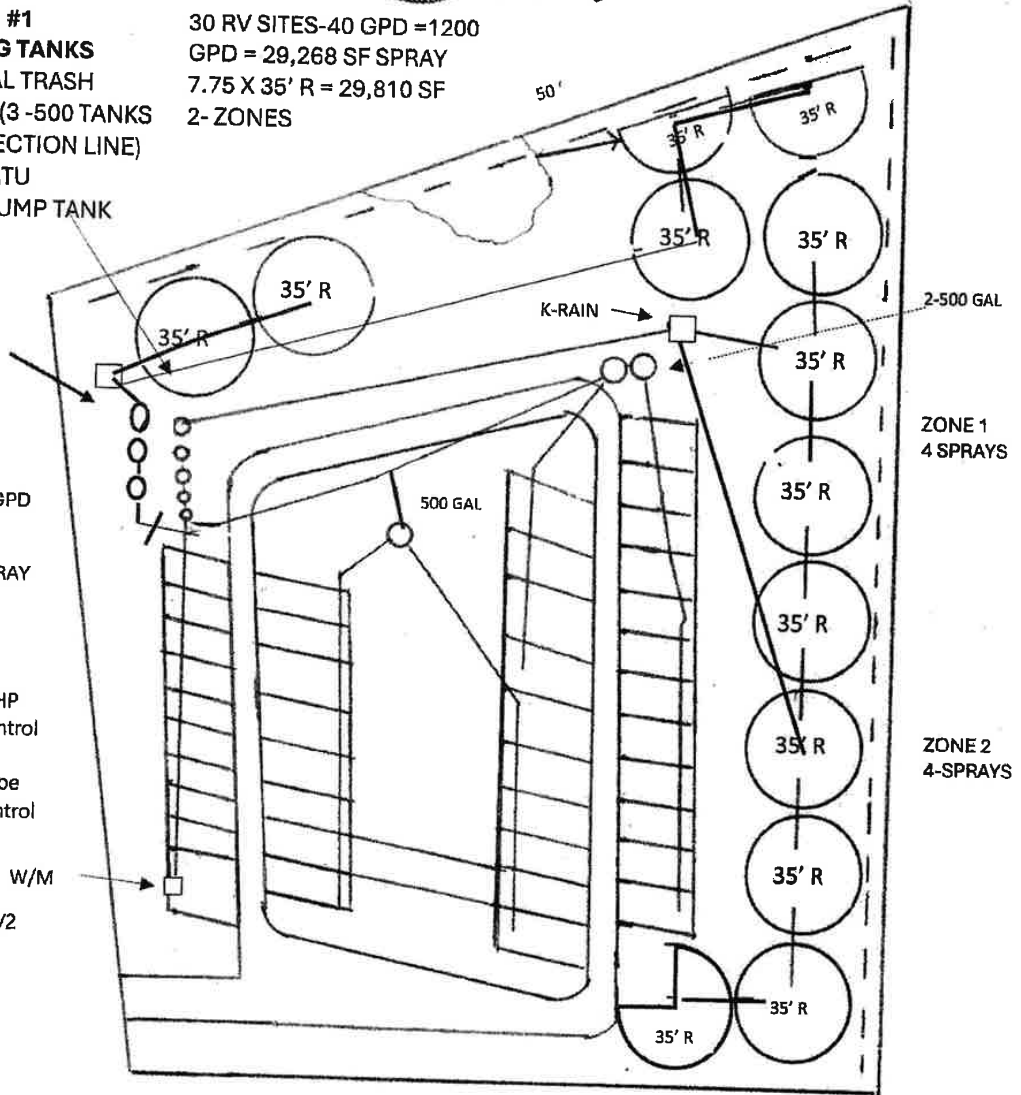

11777 US HIGHWAY 59 NORTH