


Lisa Bouldin

236 Blackford Ave Middlesex, NJ

Mobile: 908 902-4801

809 Bayway Ave, Elizabeth, NJ

973-900-0289

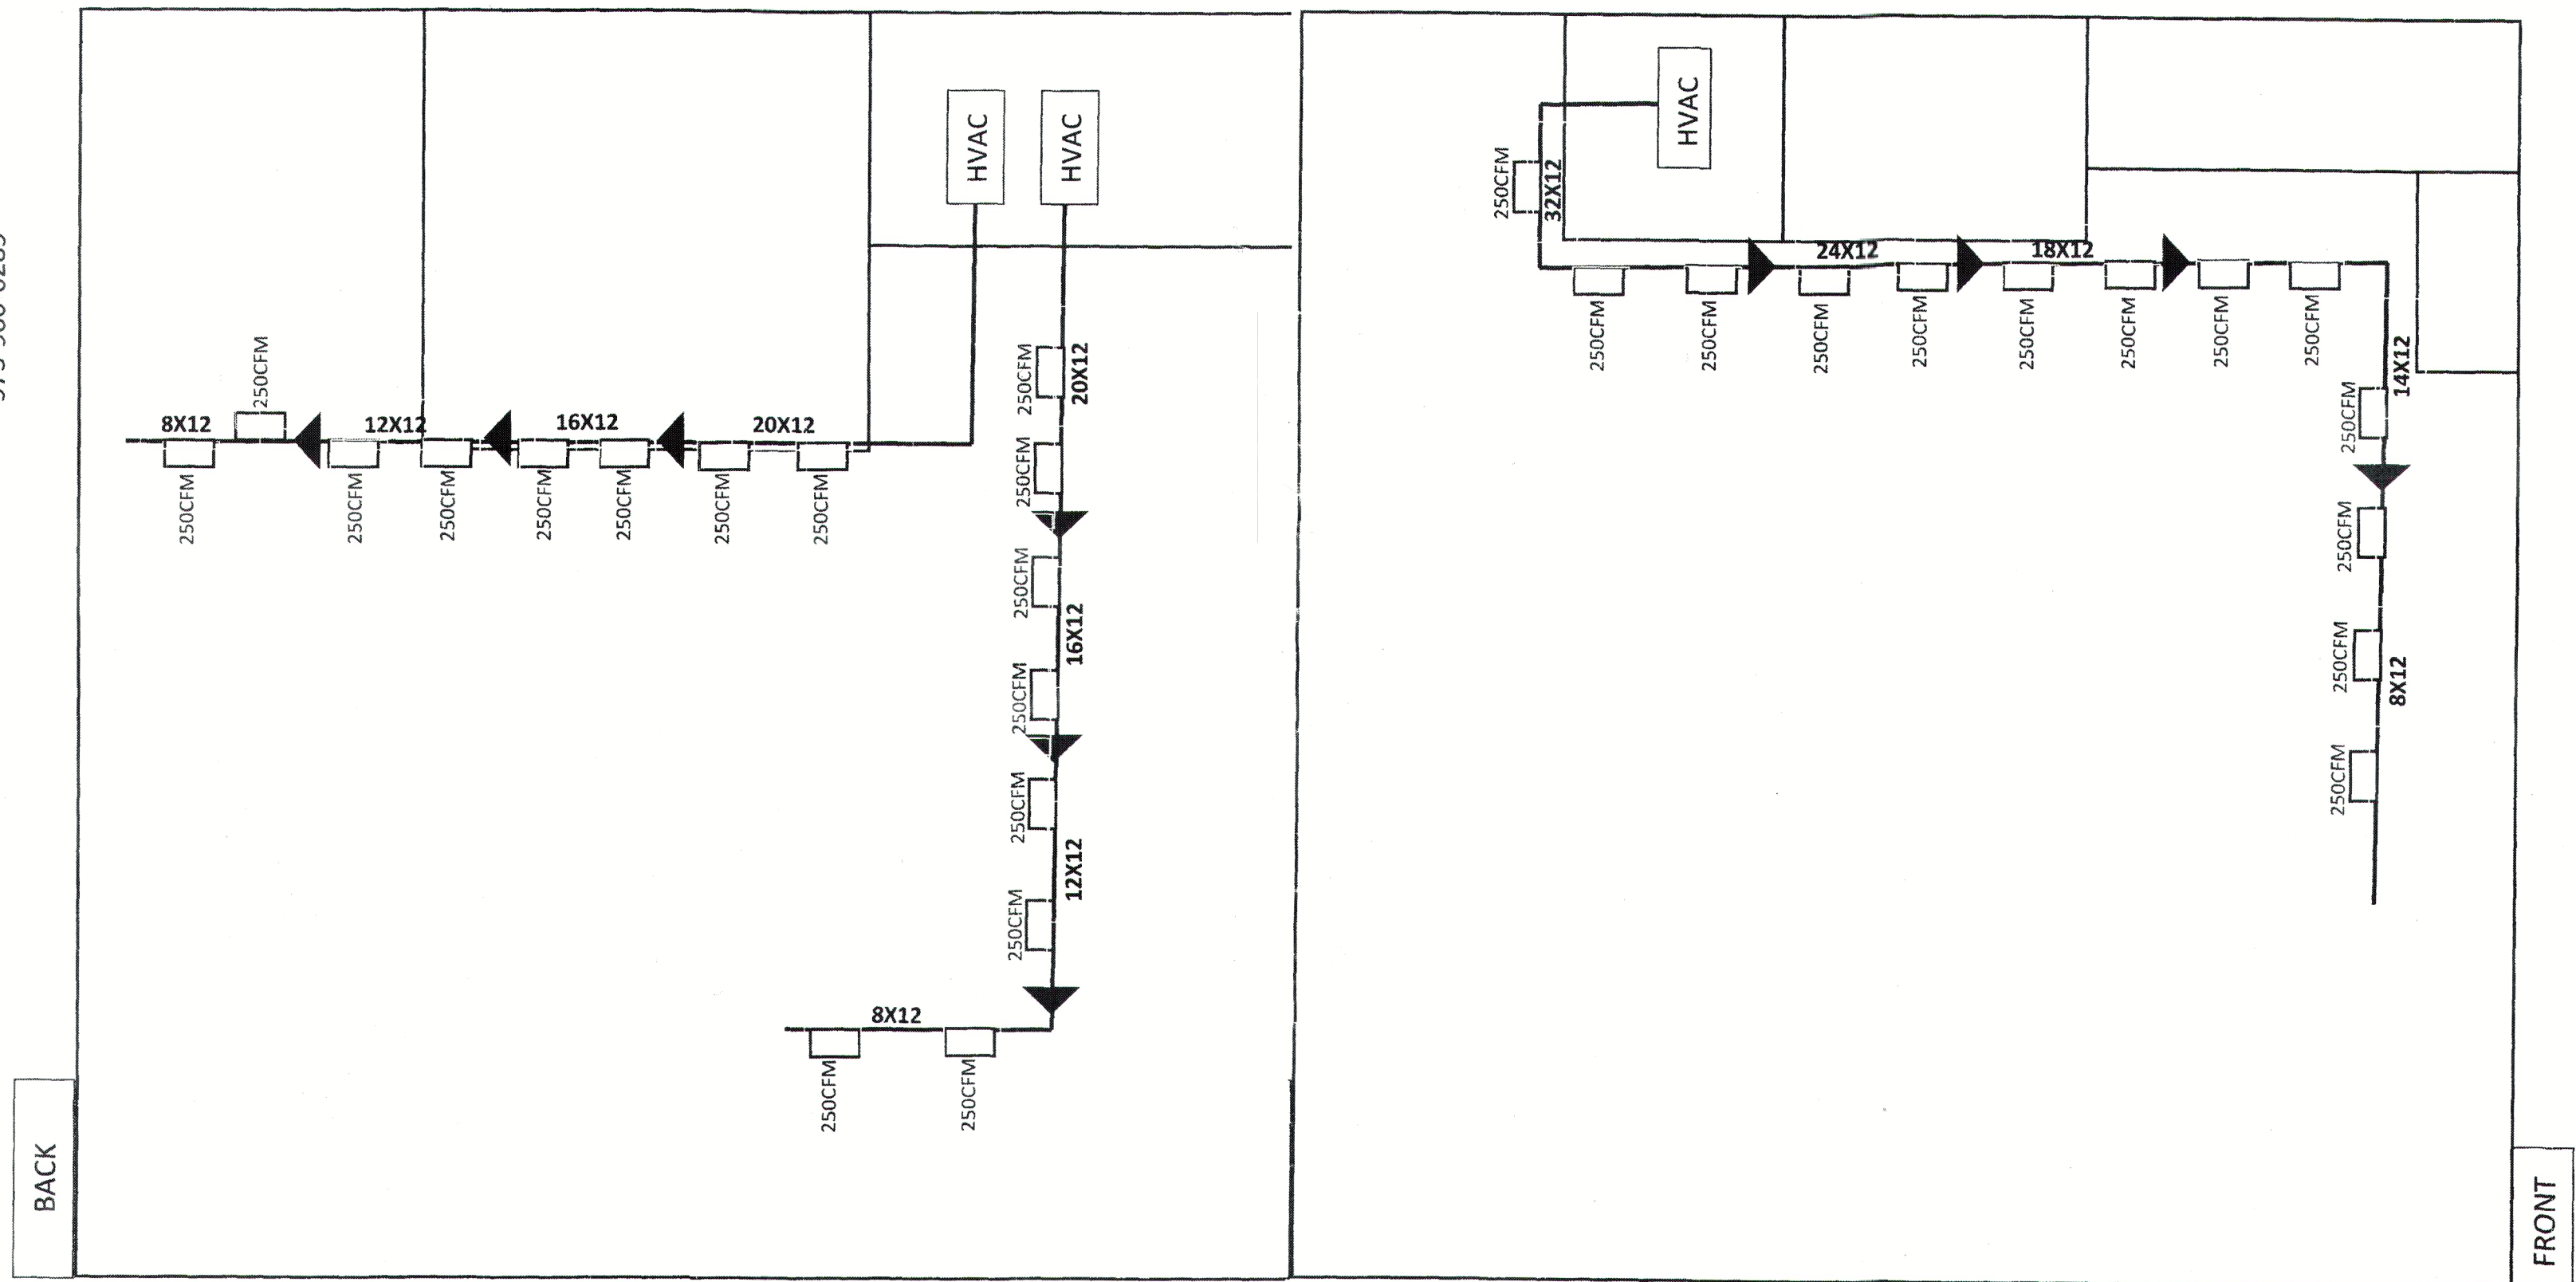

THE ARCHITECT IS NOT RESPONSIBLE FOR HVAC REPLACEMENT DESIGN OR INSTALLATION
PREPARED BY PERFECT WEATHER HVAC, 809 BAYWAY AVE., ELIZABETH, NJ
THE DRAWING IS CONTAINED HERE IN AS A CONVENIENCE FOR THE PERMIT APPLICATION
ONLY.

1 HVAC REPLACEMENT DIAGRAM
SCALE 1" = 30'

