



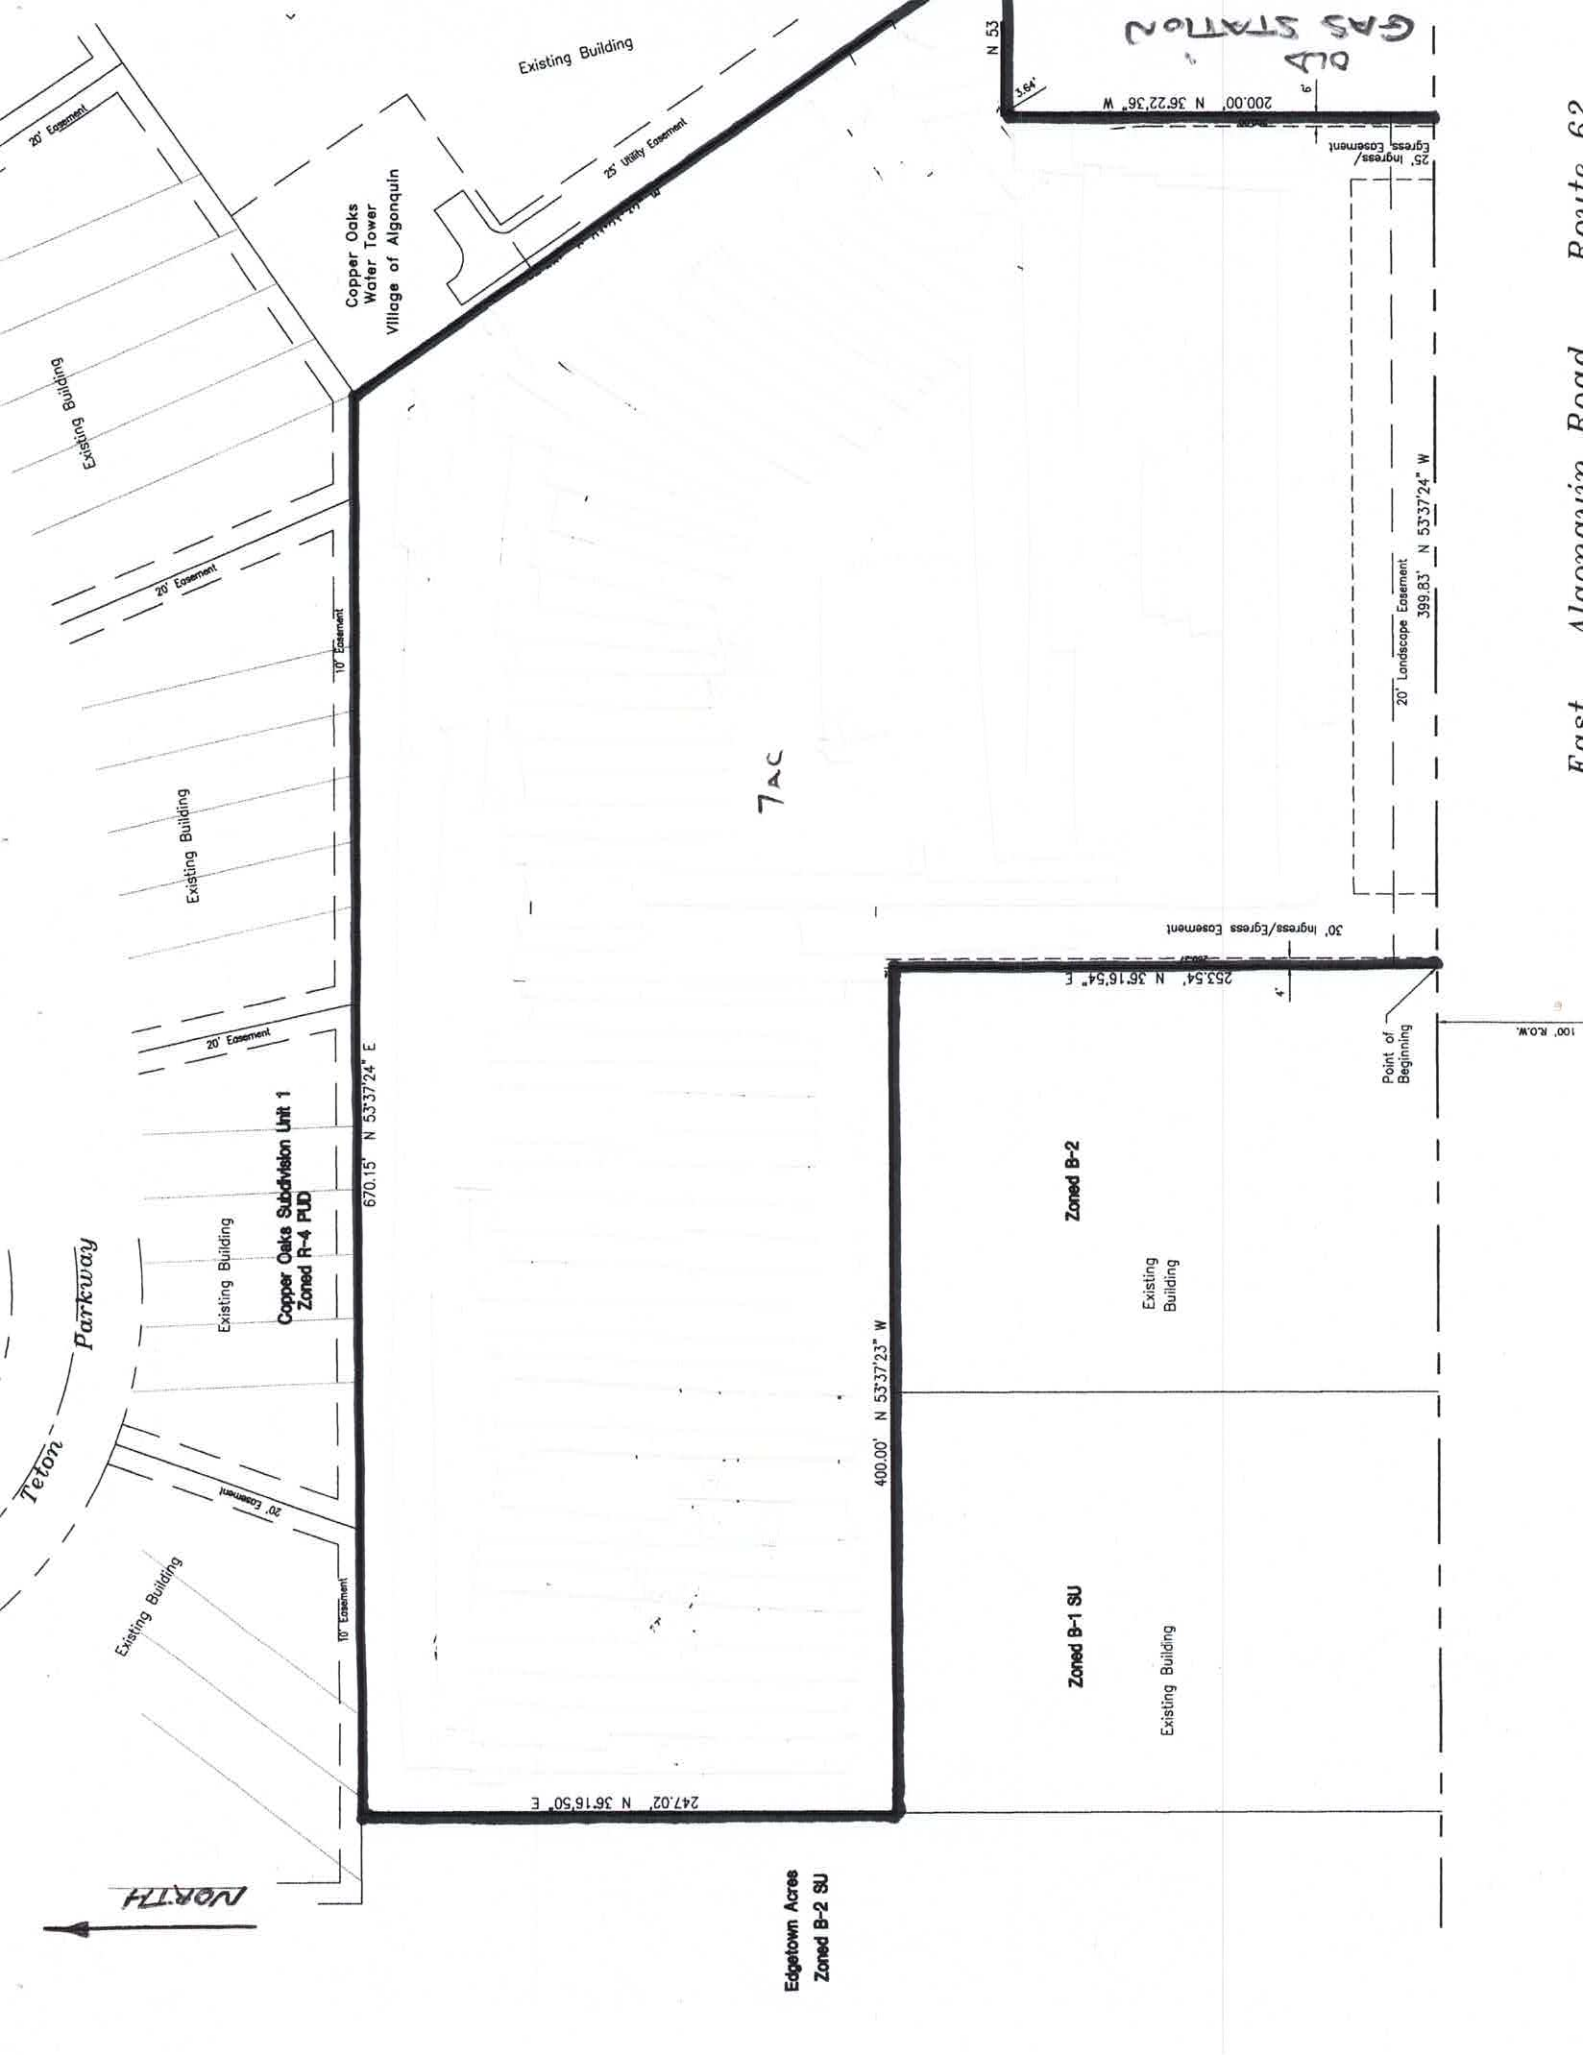

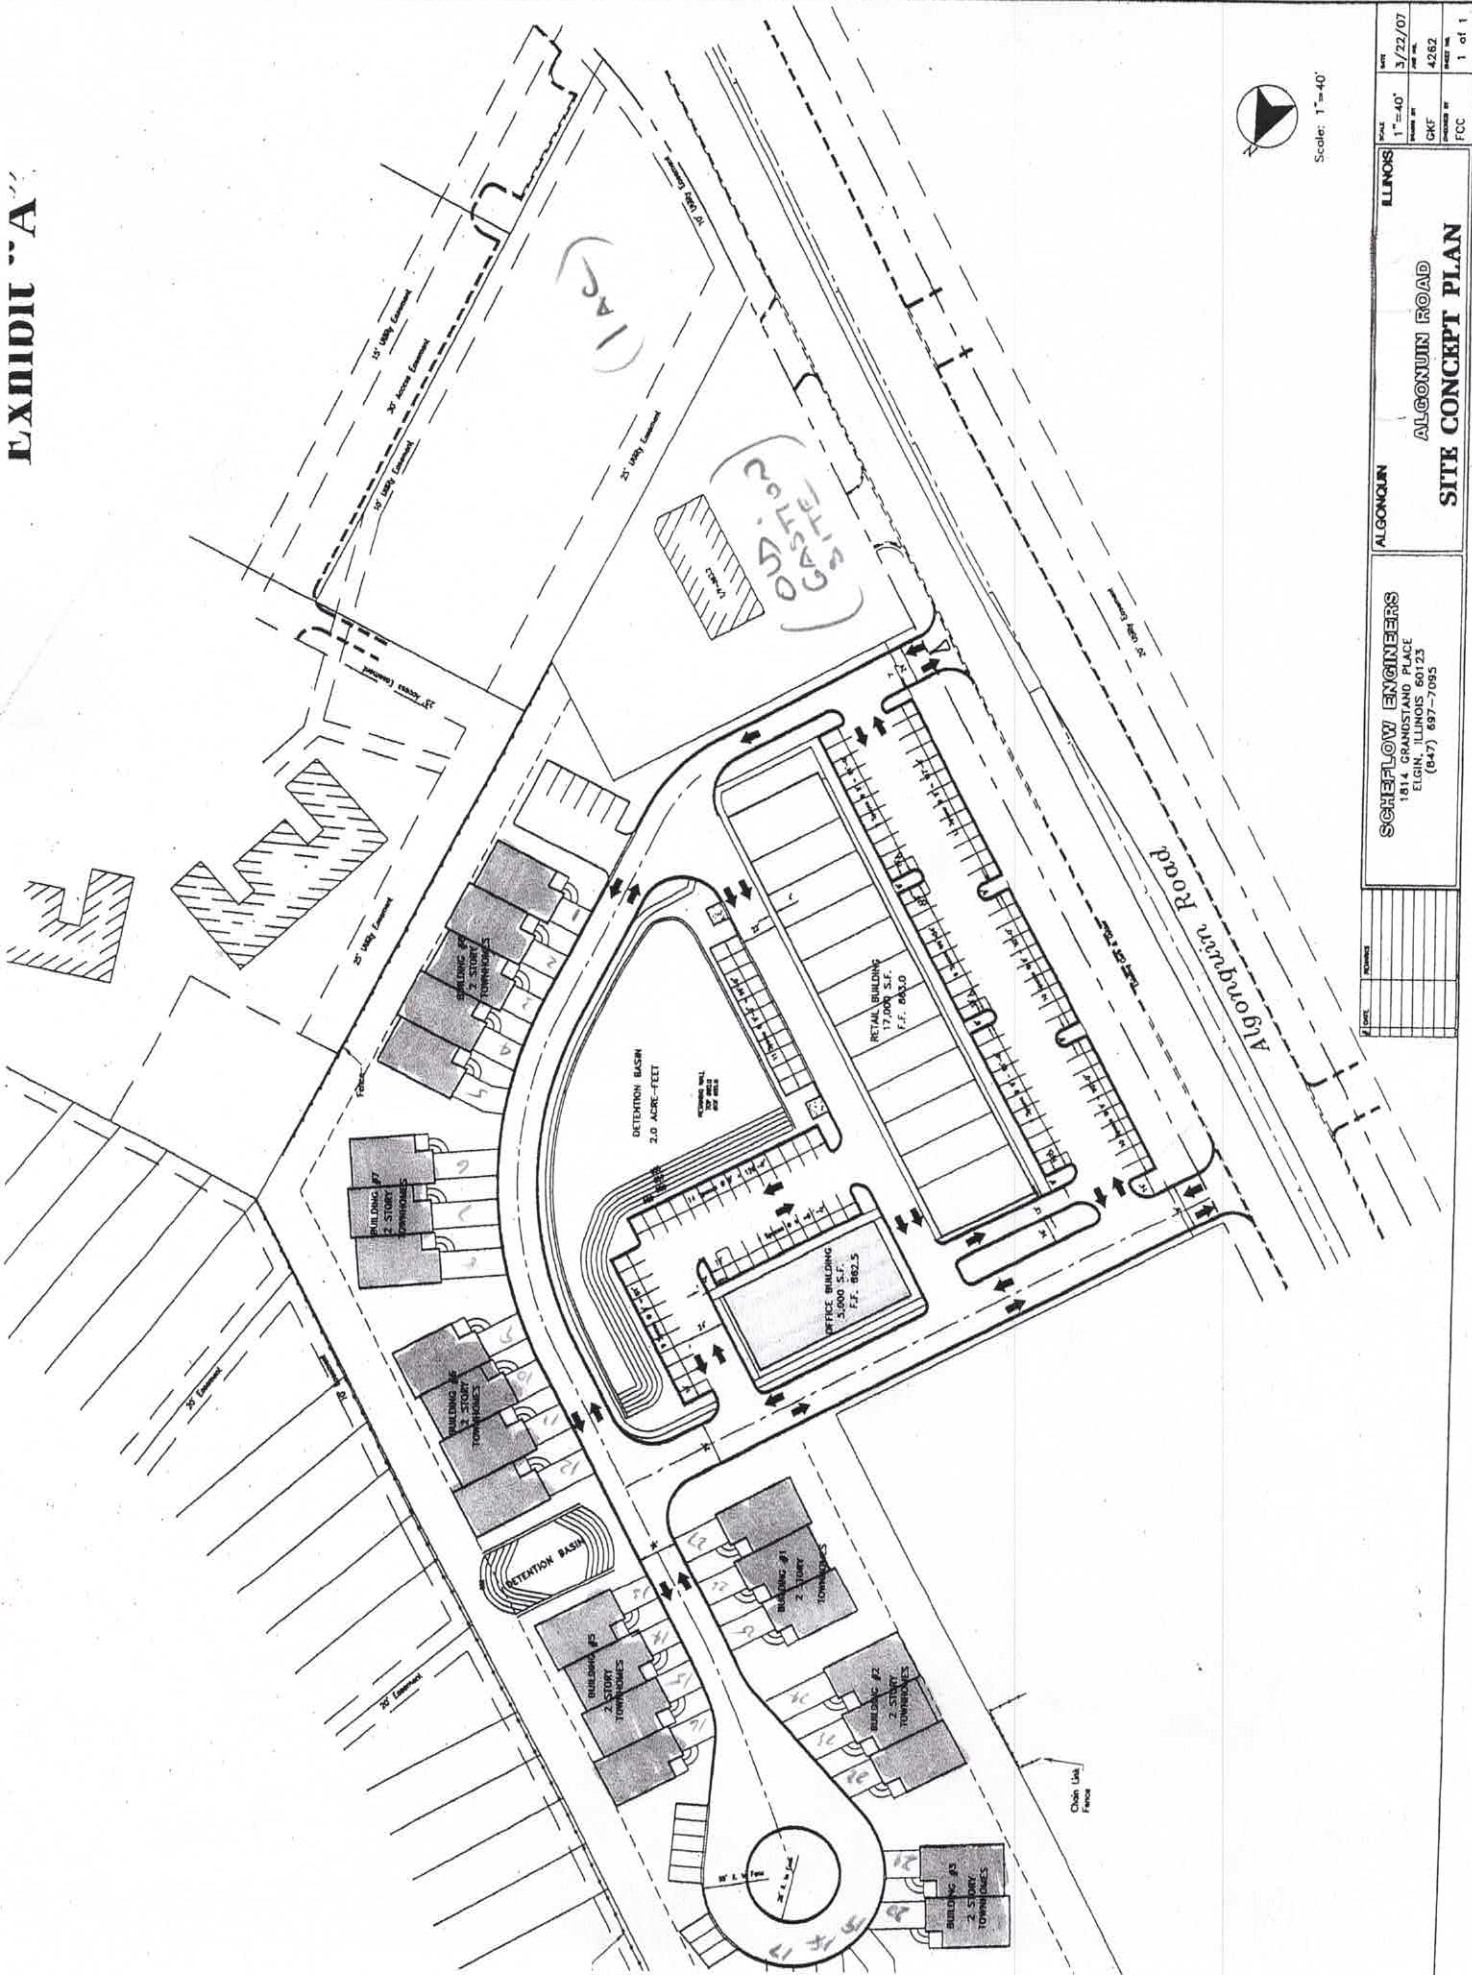


Scale: 1"=40'

SCHERFLOW ENGINEERS 1814 GRANDSTAND PLACE ELGIN, ILLINOIS 60123 (847) 697-7085		ALGONQUIN ALGONQUIN ROAD SITE CONCEPT PLAN		DATE 3/22/07
PROJECT	NO. 1	SCALE	1"=40'	DATE
DESIGNED BY	CKF	CHECKED BY	CKF	DATE
DRAWN BY	FCC	APPROVED BY	FCC	DATE
1 of 1		1 of 1		1 of 1

ALTA/ACSM LAND TITLE SURVEY

OF


LOT 1 IN "COUNTY LINE SQUARE", BEING A SUBDIVISION OF PART OF THE SOUTHEAST QUARTER OF SECTION 35, TOWNSHIP 43 NORTH, RANGE 9 EAST OF THE THIRD PRINCIPAL MERIDIAN, ACCORDING TO THE PLAT THEREOF RECORDED OCTOBER 25, 1995 AS DOC. 95RD45523, IN THE VILLAGE OF ALGONQUIN, IN MENARD COUNTY, ILLINOIS

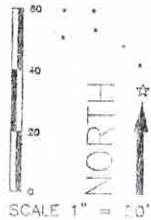

SCALE 1" = 20'



VICINITY MAP

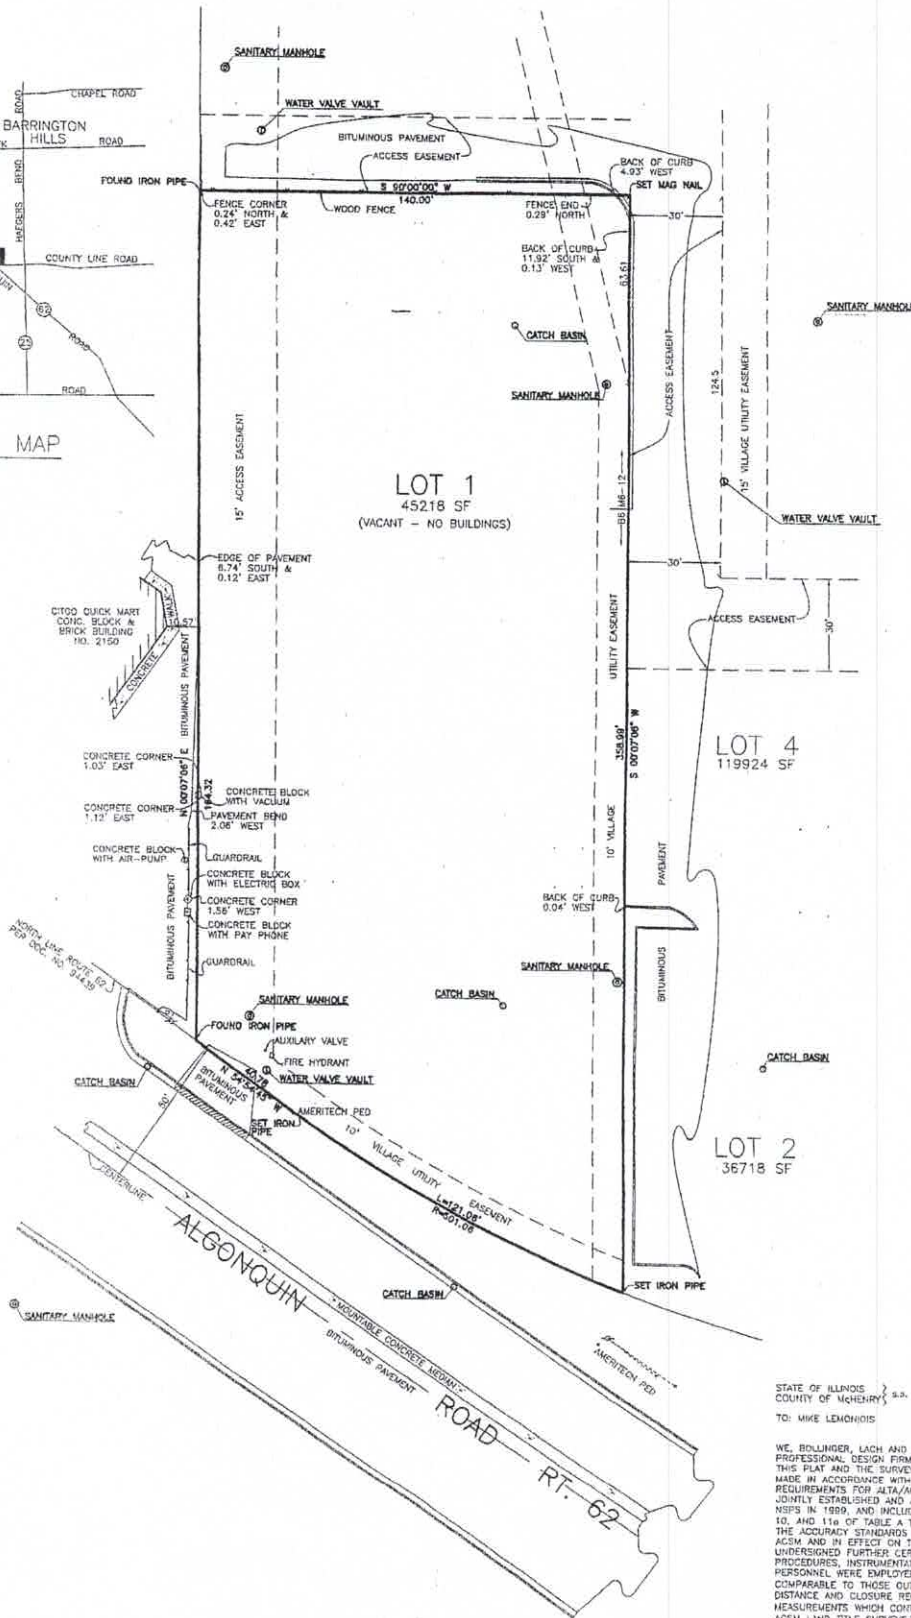

STATE OF ILLINOIS } s.s.
COUNTY OF MENARD }
TO: MIKE LEMMONIS

WE, BOLLINGER, LACH AND ASSOCIATES, INC., ILLINOIS PROFESSIONAL DESIGN FIRM NO. 184-001129, CERTIFY THAT THIS PLAT AND THE SURVEY ON WHICH IT IS BASED WERE MADE IN ACCORDANCE WITH "MINIMUM STANDARD DETAIL REQUIREMENTS FOR ALTA/ACSM LAND TITLE SURVEYS", JOINTLY ESTABLISHED AND ADOPTED BY ALTA, ACSM AND NSPS IN 1999, AND INCLUDES ITEMS 1, 2, 3, 4, 7c, 8, 10, AND 11a OF TABLE A THEREOF, AND (D) PURSUANT TO THE ACCURACY STANDARDS AS ADOPTED BY ALTA, ACSM AND NSPS IN 1999, AND IN EFFECT ON THE DATE OF THIS CERTIFICATION, UNDERSIGNED FURTHER CERTIFIES THAT PROPER FIELD PROCEDURES, INSTRUMENTATION AND ADEQUATE SURVEY PERSONNEL WERE EMPLOYED IN ORDER TO ACHIEVE RESULTS COMPARABLE TO THOSE OUTLINED IN THE "MINIMUM ANGLE, DISTANCE AND CLOSURE REQUIREMENTS FOR SURVEY MEASUREMENTS WHICH CONTROL LAND BOUNDARIES FOR ALTA/ACSM LAND TITLE SURVEYS."

WE FURTHER CERTIFY THAT THE PROPERTY HEREON IS NOT IN THE FLOOD PLAIN AS PER FEDERAL EMERGENCY MANAGEMENT AGENCY COMMUNITY PANEL NUMBER 170038 00019, DATED AUGUST 10, 1975.

GIVEN UNDER OUR HAND AND SEAL AT CRYSTAL LAKE, ILLINOIS

THIS 28TH DAY OF SEPTEMBER A.D. 2004

Thomas M. Sheets
THOMAS M. SHEETS
IPLS NO. 2257
EXPIRES 11/30/04



LEGEND AND NOTES

- MEASUREMENTS SHOWN IN FEET AND DECIMAL PARTS THEREOF; ANGLES SHOWN IN DEGREES, MINUTES AND SECONDS.
- DATA / N 89° 00' 00" E 140.00' INDICATES BEARING / DIMENSION / BEARING.
- DATA / N 89° 00' 00" E 140.00' INDICATES RECORD DIMENSION / BEARING.
- DATA / N 89° 00' 00" E 140.00' INDICATES DEED CALL DIMENSION / BEARING.
- BEARINGS SHOWN HEREON, IF ANY, PER LOCAL OR ASSUMED DATA, UNLESS SHOWN OTHERWISE.
- COMPARE YOUR RECORDS USING SAME AND REPORT ANY DIFFERENCES IMMEDIATELY.
- CHECK LEGAL DESCRIPTION WITH DEED OR TITLE POLICY AND REPORT ANY DISCREPANCY IMMEDIATELY.
- UNLAWFUL EASEMENTS, IF ANY, SHOWN HEREON ARE AS SHOWN ON THE RESPECTIVE DEEDS OR AS INDICATED.

ALTA/ACSM LAND TITLE SURVEY
LOT 1 IN COUNTY LINE SQUARE
ALGONQUIN, ILLINOIS

FIELD WORK: 9/20/04
DRAWN BY: CRI
CHECKED BY: TMS
PROJECT NO.: 7104-416
FIELD BOOK: 1100
FILE LOCATION: H:\BLA\7104-416\DWG

REVISIONS
No. Date Desc.

Bollinger, Lach & Associates, Inc.
800 North State St., Suite B Crystal Lake, Illinois 60014
631 477 1200 FAX 631 477 1202
www.bollingerlach.com