


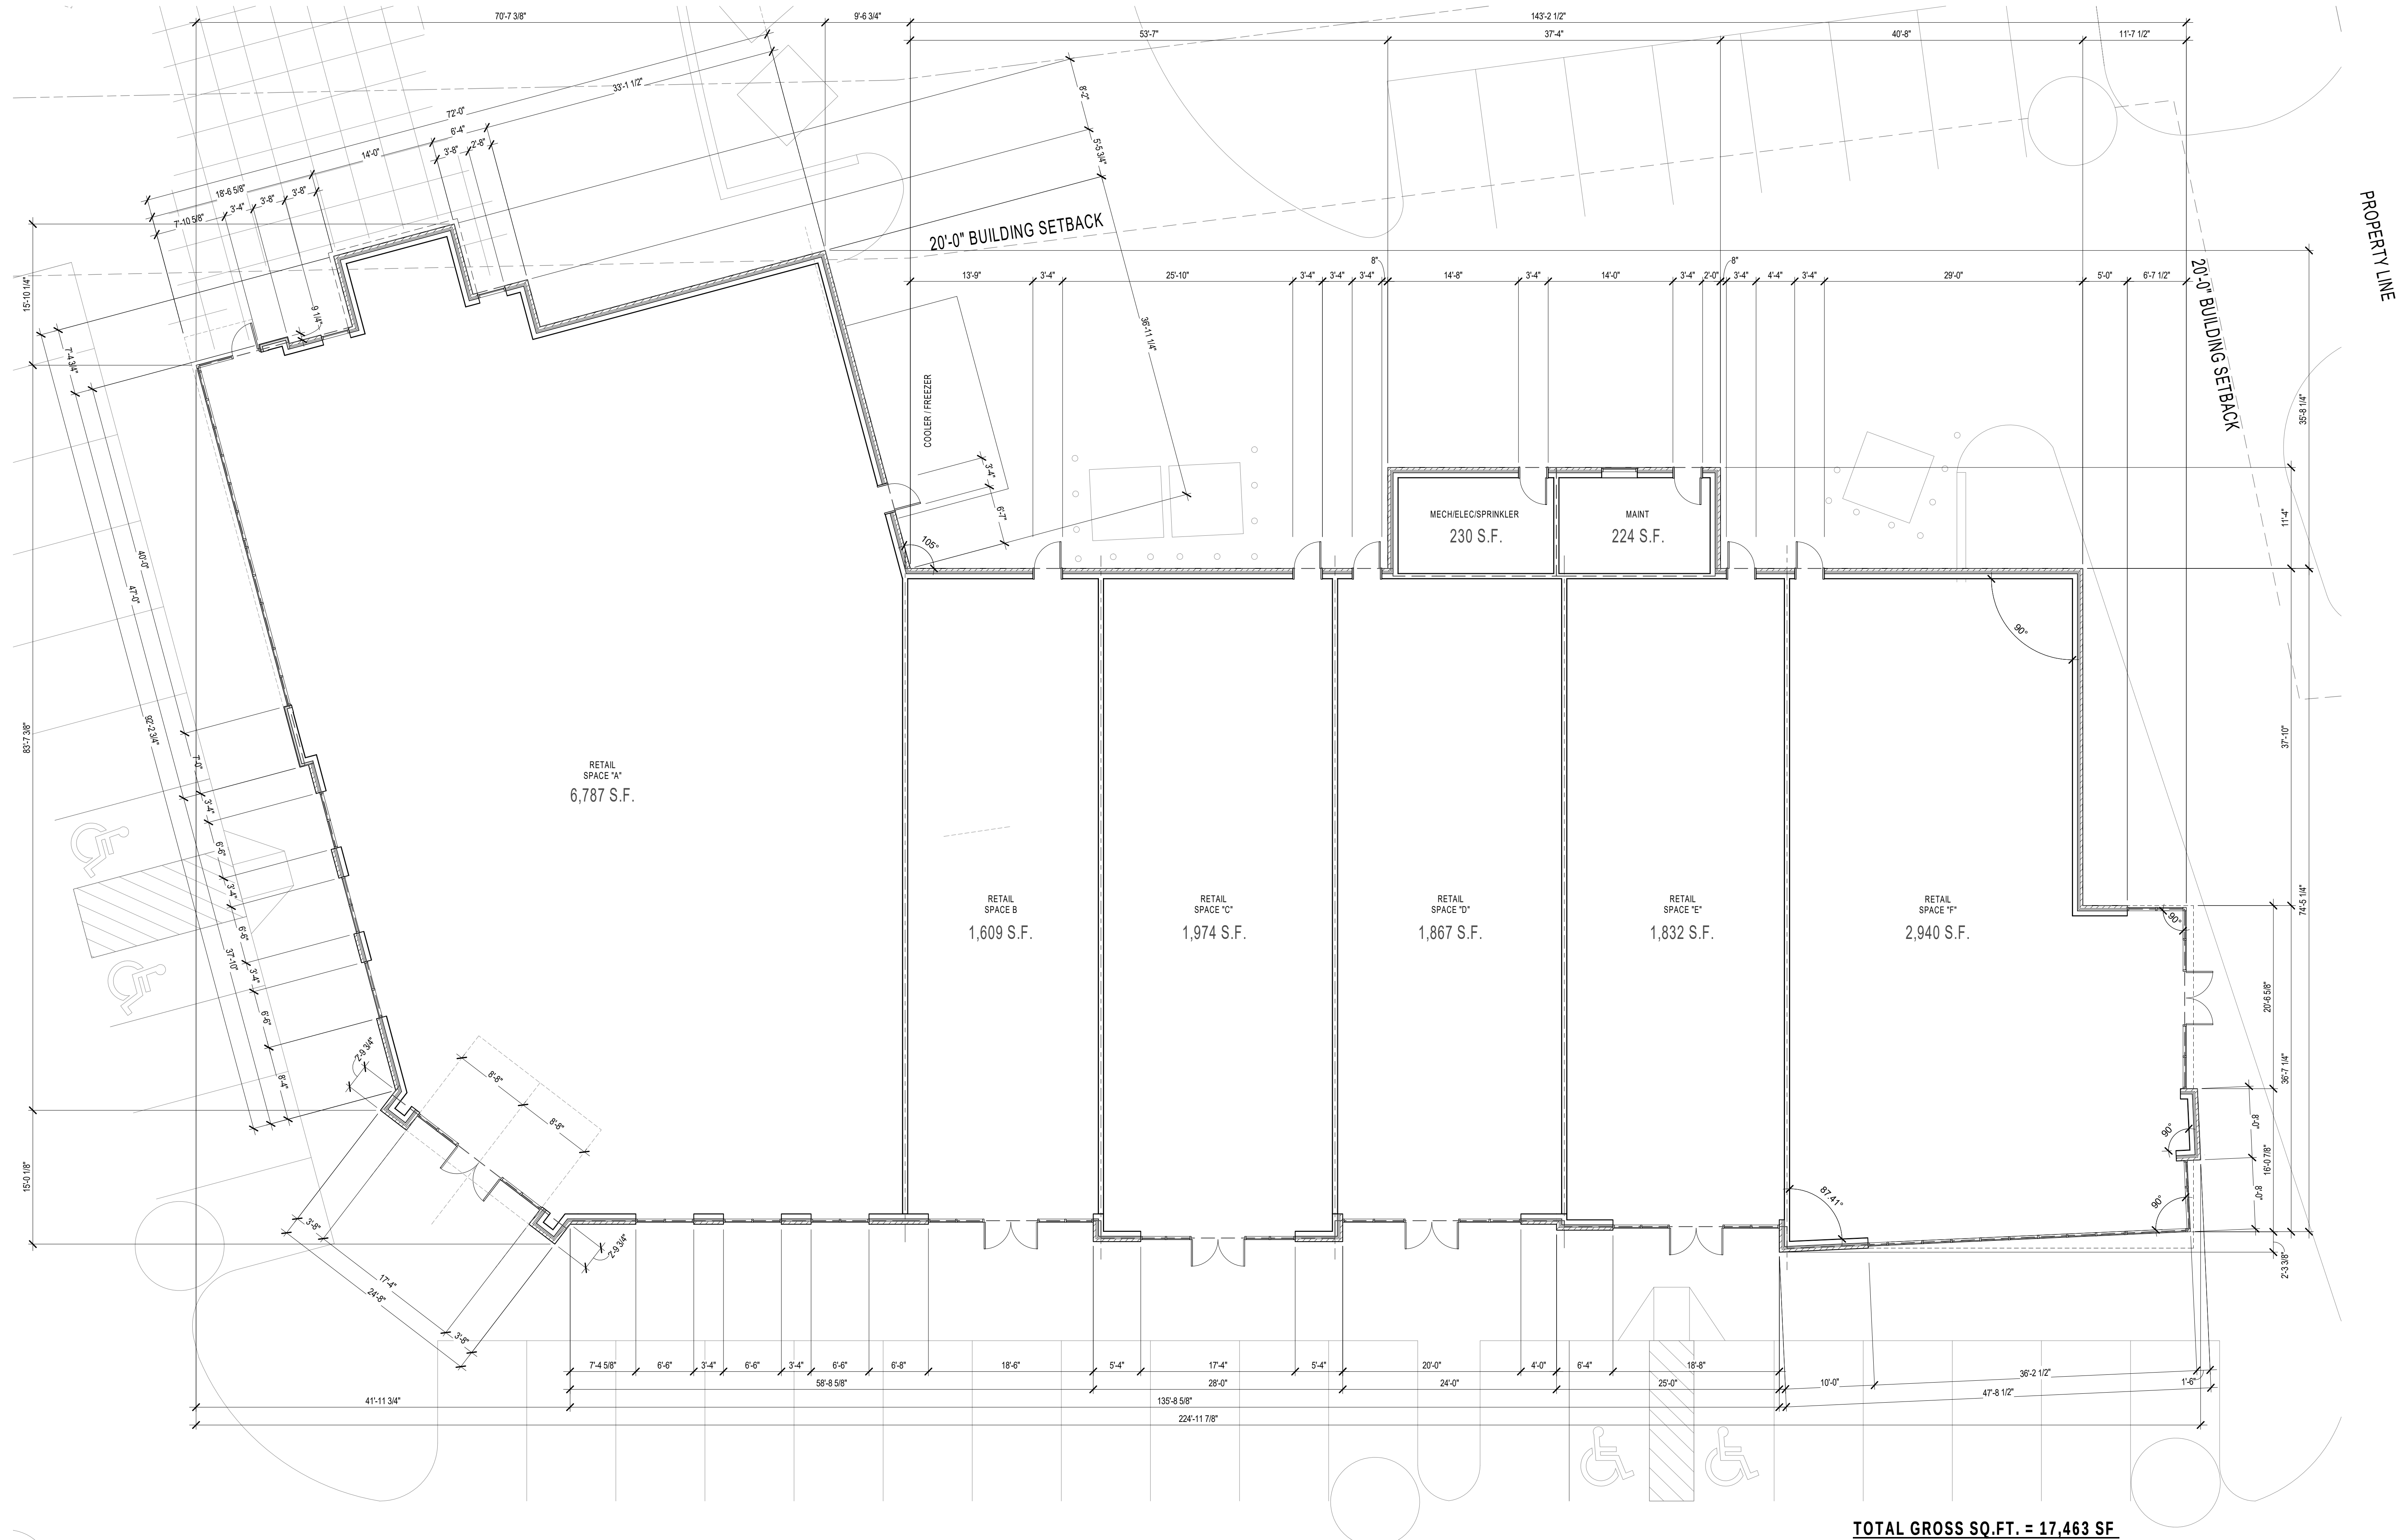

1 FIRST FLOOR
1/8" = 1'-0"