


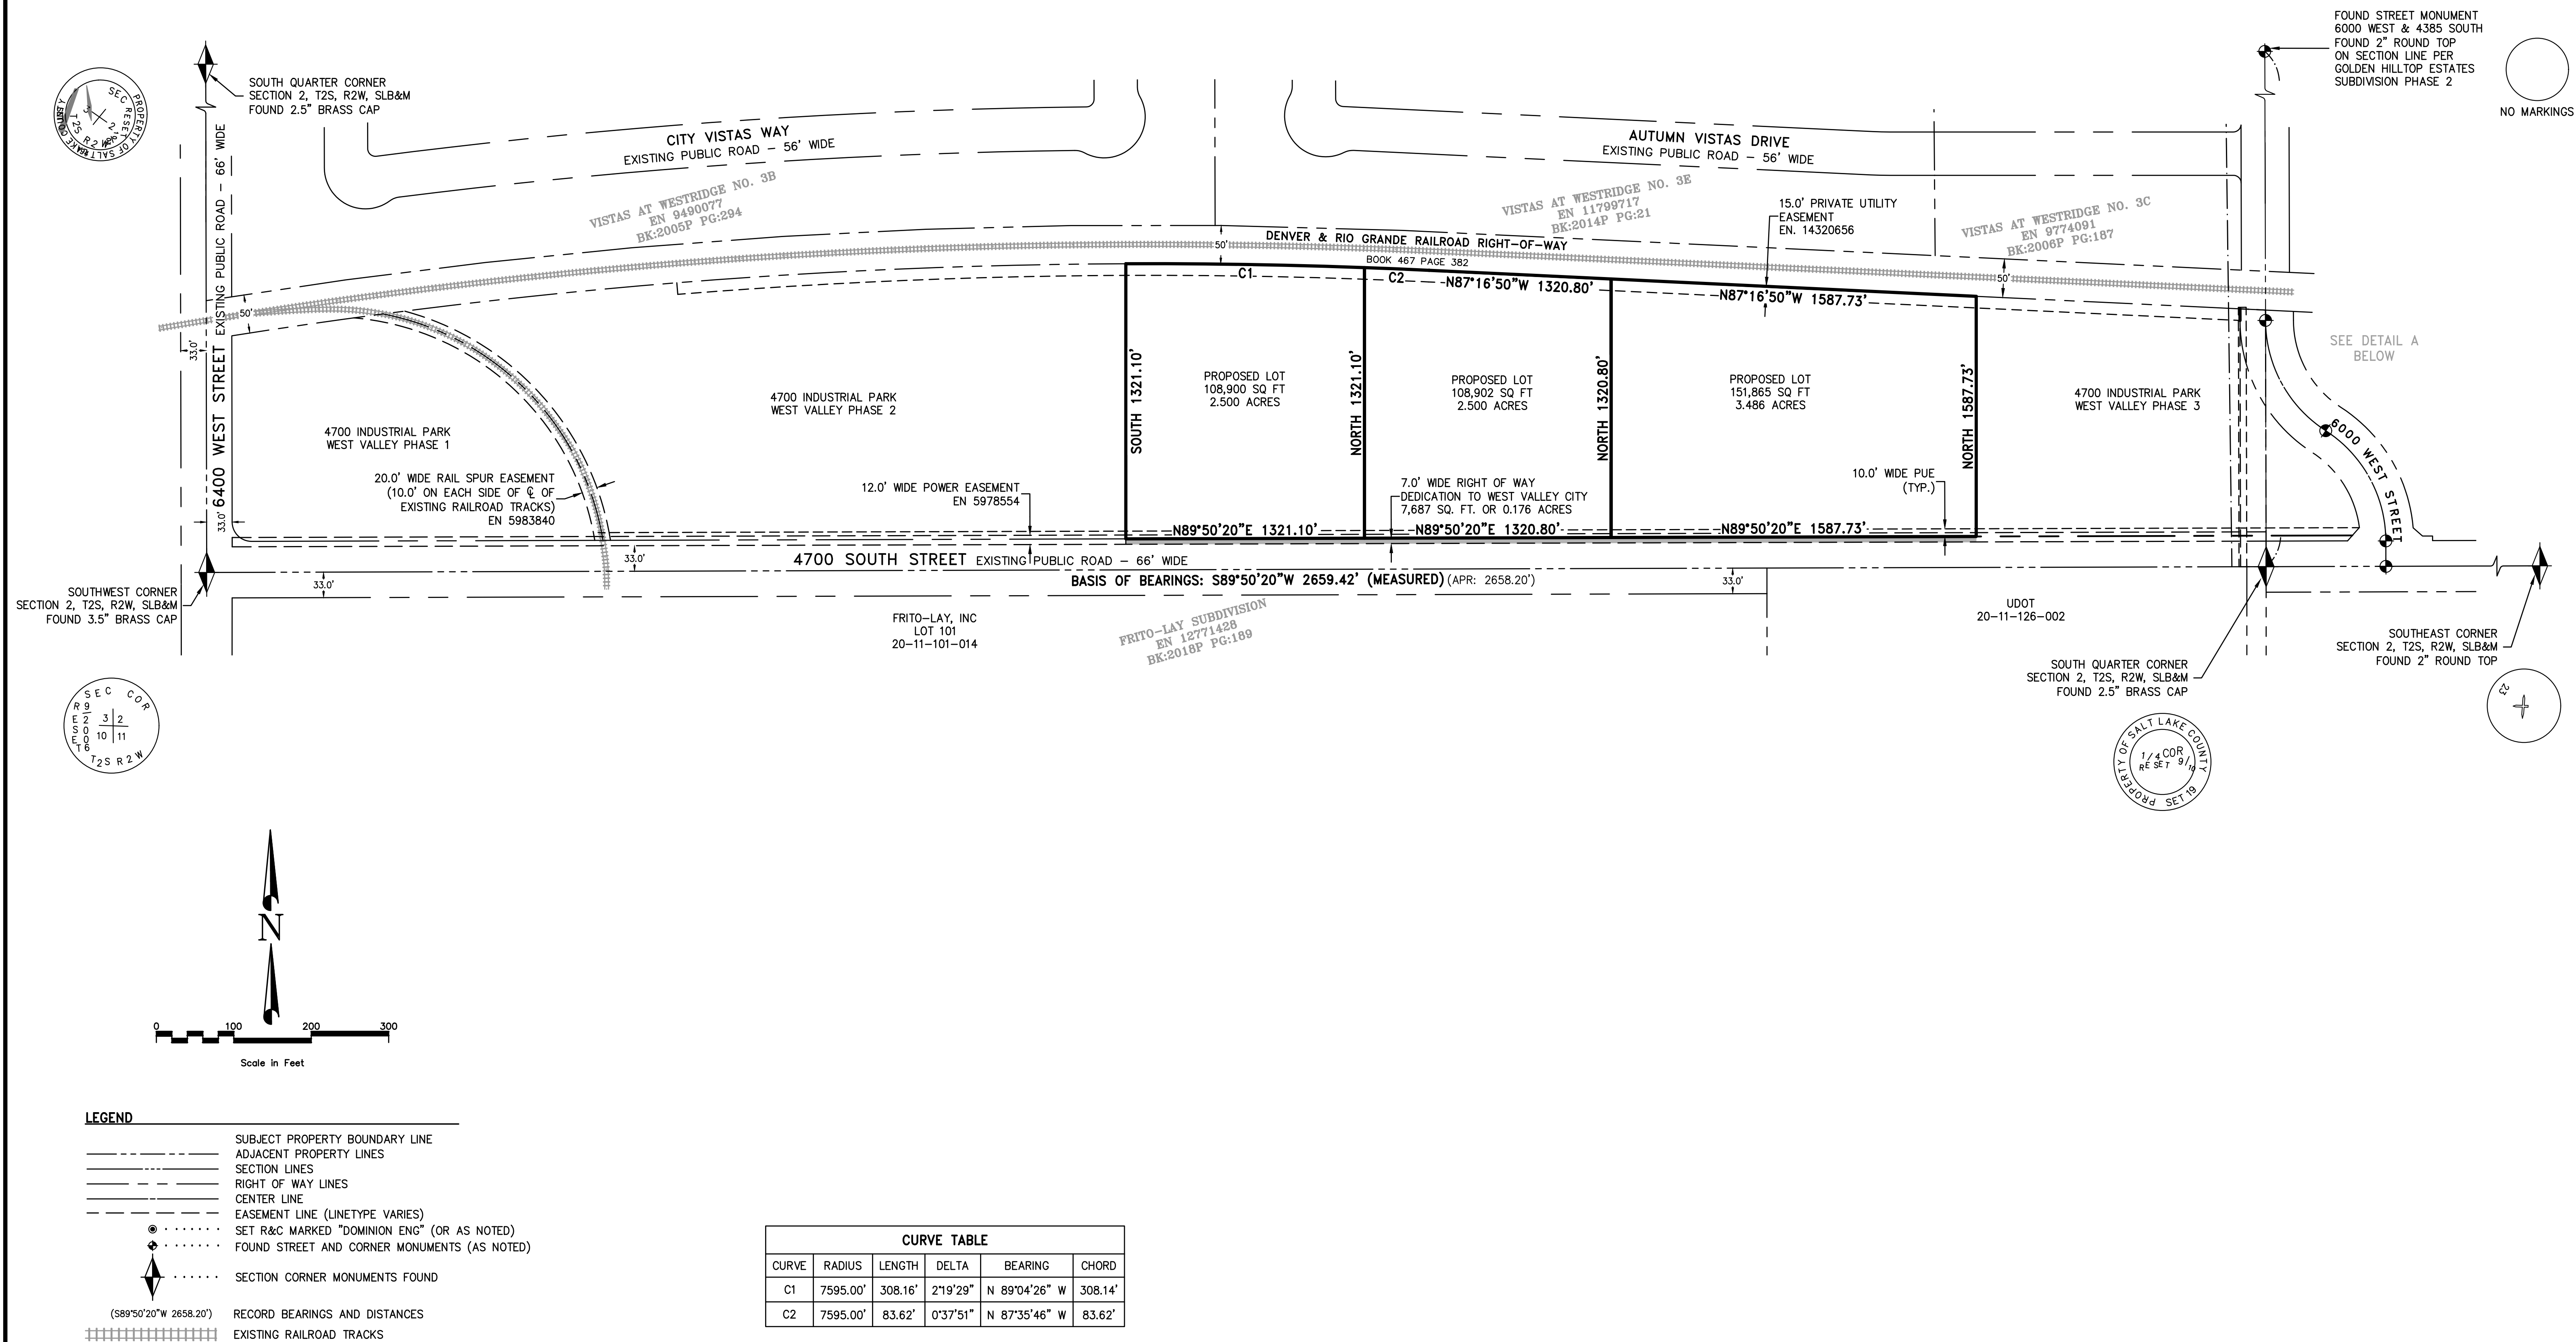

DRAWN <u>BCD 04.2023</u> CHECKED _____ DATE DATE		 KEN MILNE	 Dominion Engineering Associates, L.C. 5684 South Green Street Murray, Utah 84123 801-713-3000	PRELIMINARY LOT LAYOUT EXHIBIT				PROJECT NO. 3742	
DESIGNED _____ DATE PROJECT ENGINEER				LOCATED IN THE SOUTHWEST QUARTER OF SECTION 2, TOWNSHIP 2 SOUTH, RANGE 2 WEST, SALT LAKE BASE & MERIDIAN				SHEET NO. 1 of 1	
APPROVED _____ JDP DATE PROJECT MANAGER								FILE NAME: 4700 S WVC SCALE: 1"=100'	