


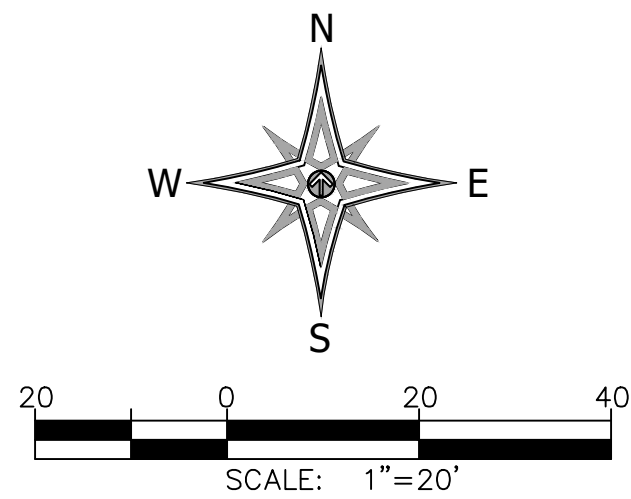


GENERAL SURVEY NOTES:

1. SURVEY PREPARED FOR GLEN BASCOM.
2. BEARINGS ARE RELATIVE TO THE TENNESSEE STATE PLANE COORDINATE SYSTEM VIA INET REFERENCE STATION AND TRIMBLE R12 GNSS RECEIVERS. HORIZONTAL DATUM: NAD83 (2011) VERTICAL DATUM: NAVD 88 CEDD: 18
3. NO CERTIFICATION IS GIVEN TO STATE PLANE COORDINATE LOCATION. COORDINATES ARE GIVEN TO AID IN FUTURE RECOVERY OF ON THE GROUND MONUMENTS. PLAT IS RELATIVE TO ON THE GROUND MONUMENTS FOUND OR SET BY THIS SURVEY.
4. THERE MAY BE UNDERGROUND OR NON-VISIBLE UTILITIES, DRAIN AND/OR SEWER LINES ACROSS THIS PROPERTY THAT ARE NOT SHOWN. THE PROPER UTILITY AUTHORITIES SHOULD BE CONTACTED FOR MORE SPECIFIC LOCATIONS AND INFORMATION ON UNDERGROUND UTILITIES.

POOLE FAMILY IRREVOCABLE TRUST
PARCEL ID L0159 00170
INSTRUMENT 16105441

WOODLAND PARK HOMEOWNERS ASSOCIATION
PLAT BOOK 163-51
COS B

SALIBA FAMILY
LIMITED PARTNERSHIP
PARCEL ID L0159 00552
INSTRUMENT HB1838

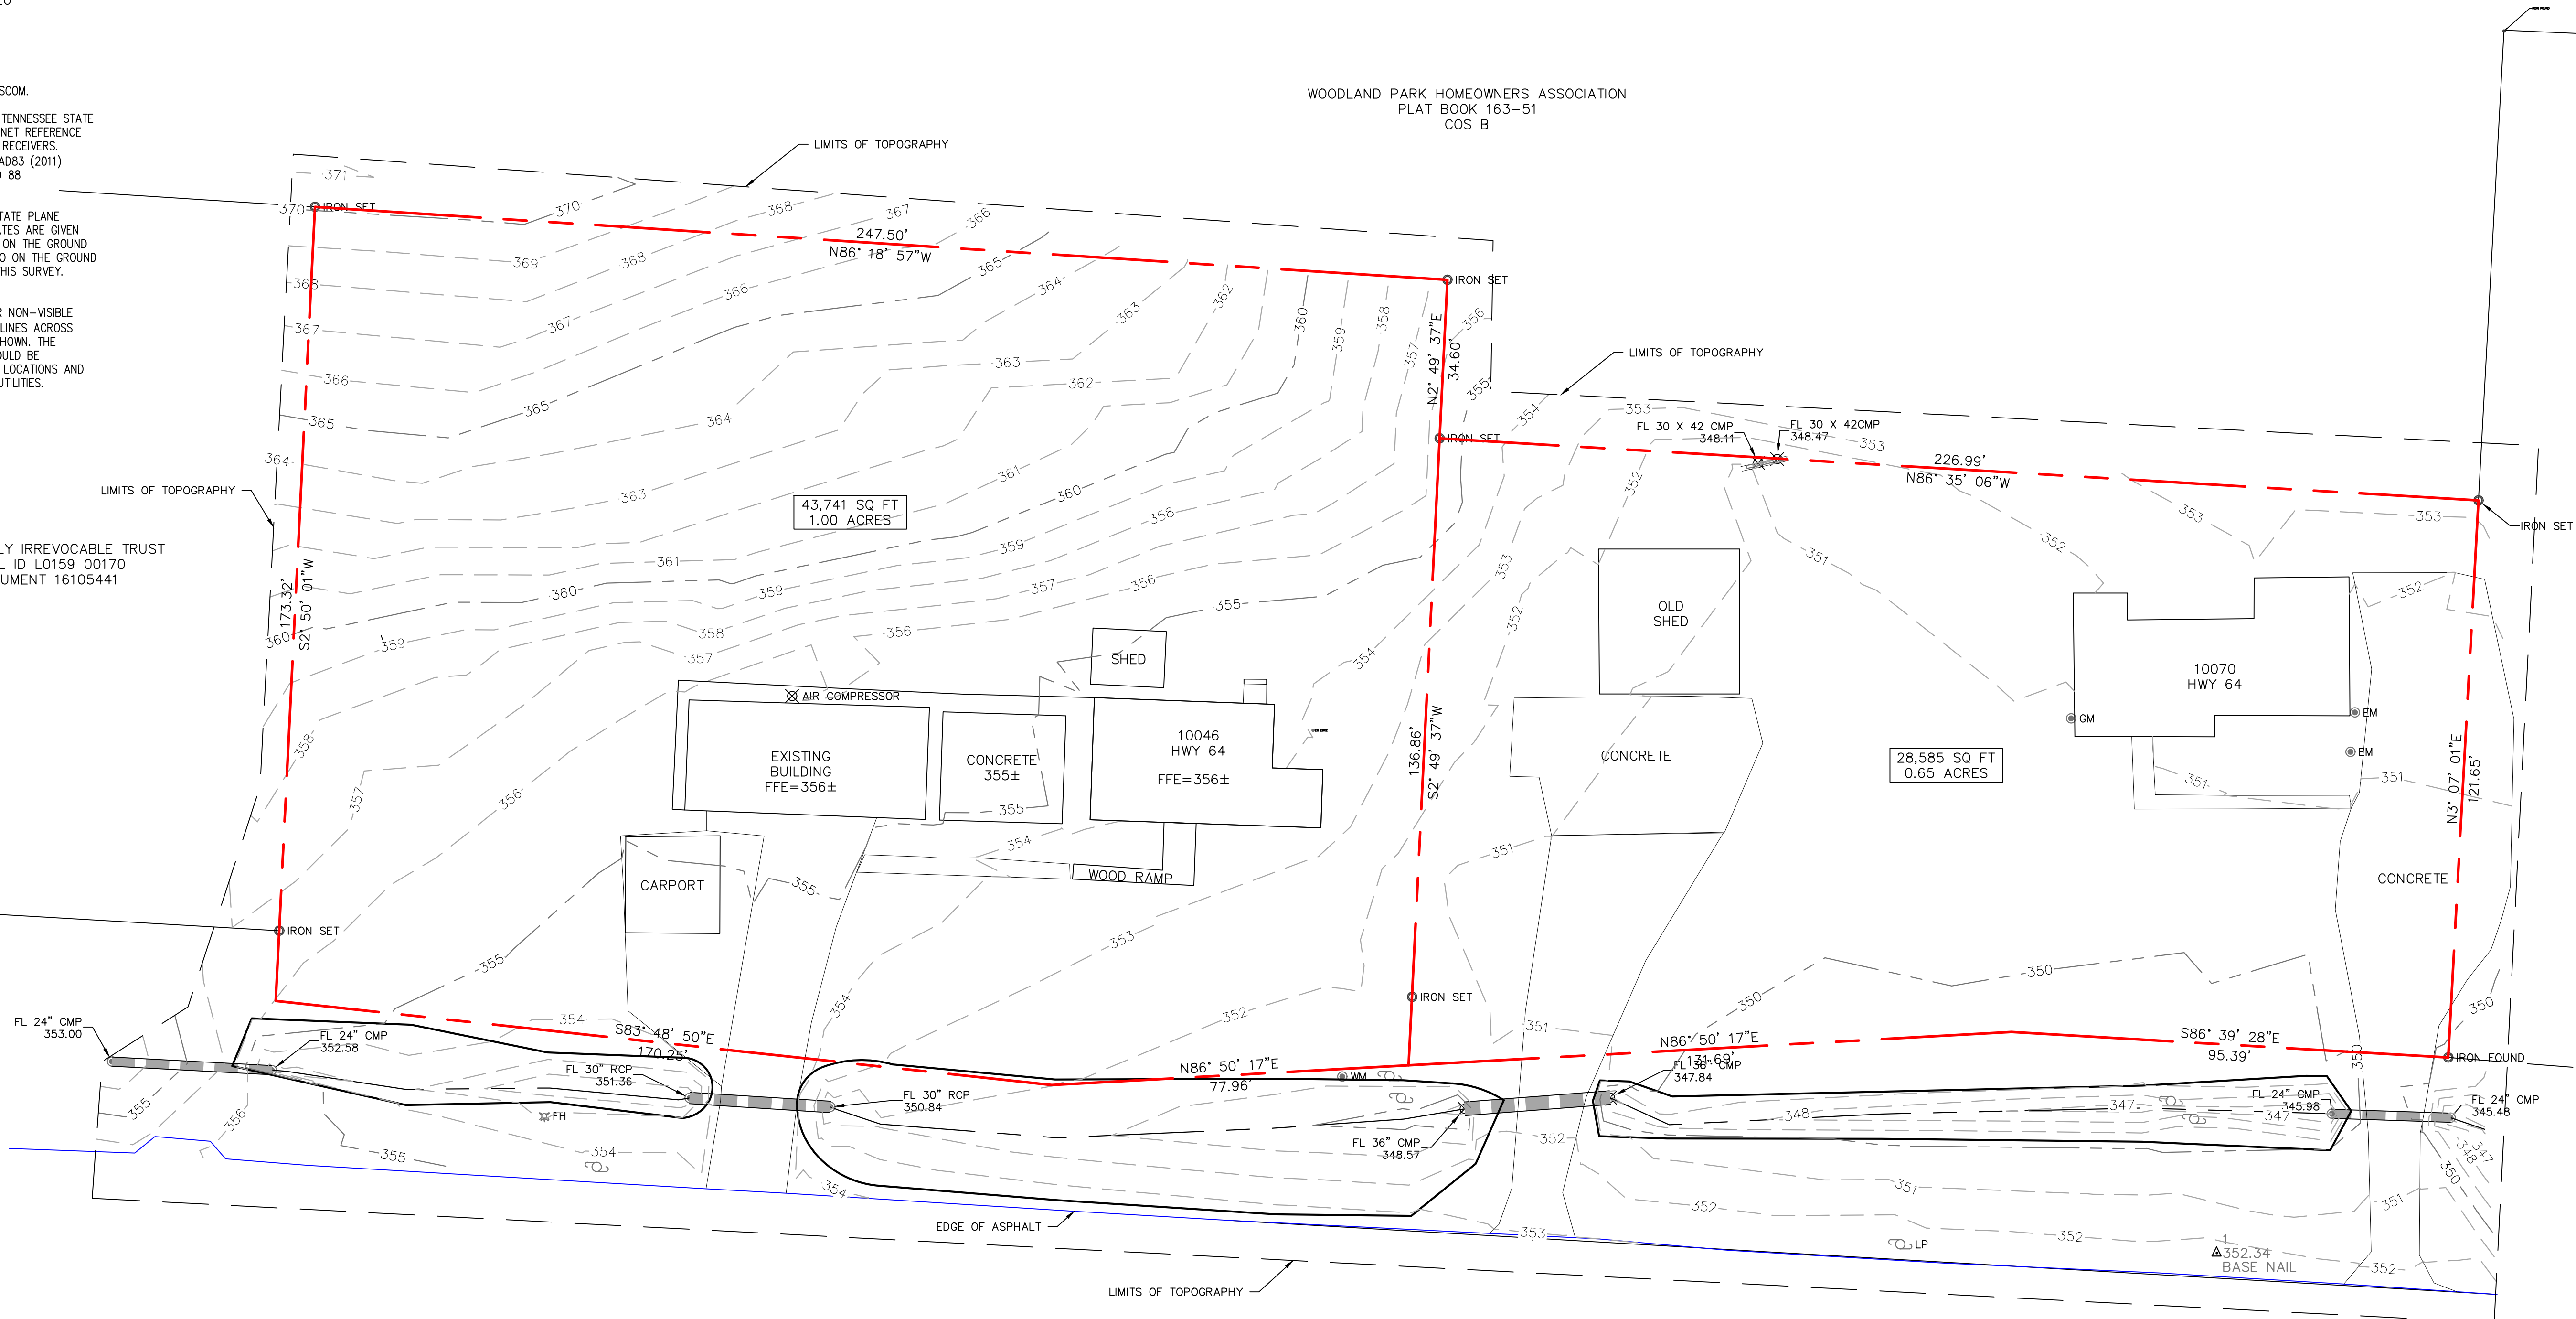

US HWY 64
(RIGHT OF WAY VARIES)
TDOT PLANS F-15(37)

CERTIFICATE OF SURVEY

I HEREBY CERTIFY THAT TO THE BEST OF MY KNOWLEDGE AND BELIEF THIS IS A TRUE AND ACCURATE SURVEY TO THE SPECIFICATIONS OF THE LAKELAND/SHELBY COUNTY SUBDIVISION REGULATIONS OF THE PROPERTY SHOWN HEREON; THAT THIS IS A CLASS 4 LAND SURVEY AS DEFINED IN TITLE 62 CHAPTER 18 TENNESSEE CODE, AND THAT THE RATIO OF PRECISION EXCEEDS 1:10,000.




5/12/26
DATE

ROBERT LANCE LANIER
TN LICENSED LAND SURVEYOR 3065

BOUNDARY AND TOPOGRAPHIC SURVEY

JOHN M AND MARY V BYRD PROPERTY
10046 HIGHWAY 64 PARCEL ID L0159 00169
INSTRUMENT E85979
MARVIN A AND VIRGINIA F LINSEY PROPERTY
10070 HIGHWAY 64 PARCEL ID L0159 00044
INSTRUMENT 6266-321
LAKELAND, SHELBY COUNTY, TENNESSEE

LANIER LAND SURVEYING
4090 AIRLINE ROAD
EADS TN 38028

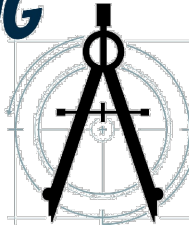

731-659-1087 E-MAIL lance @ midsouthes.com

SHEET
1 OF 1