


# Survey - EXHIBIT "B"

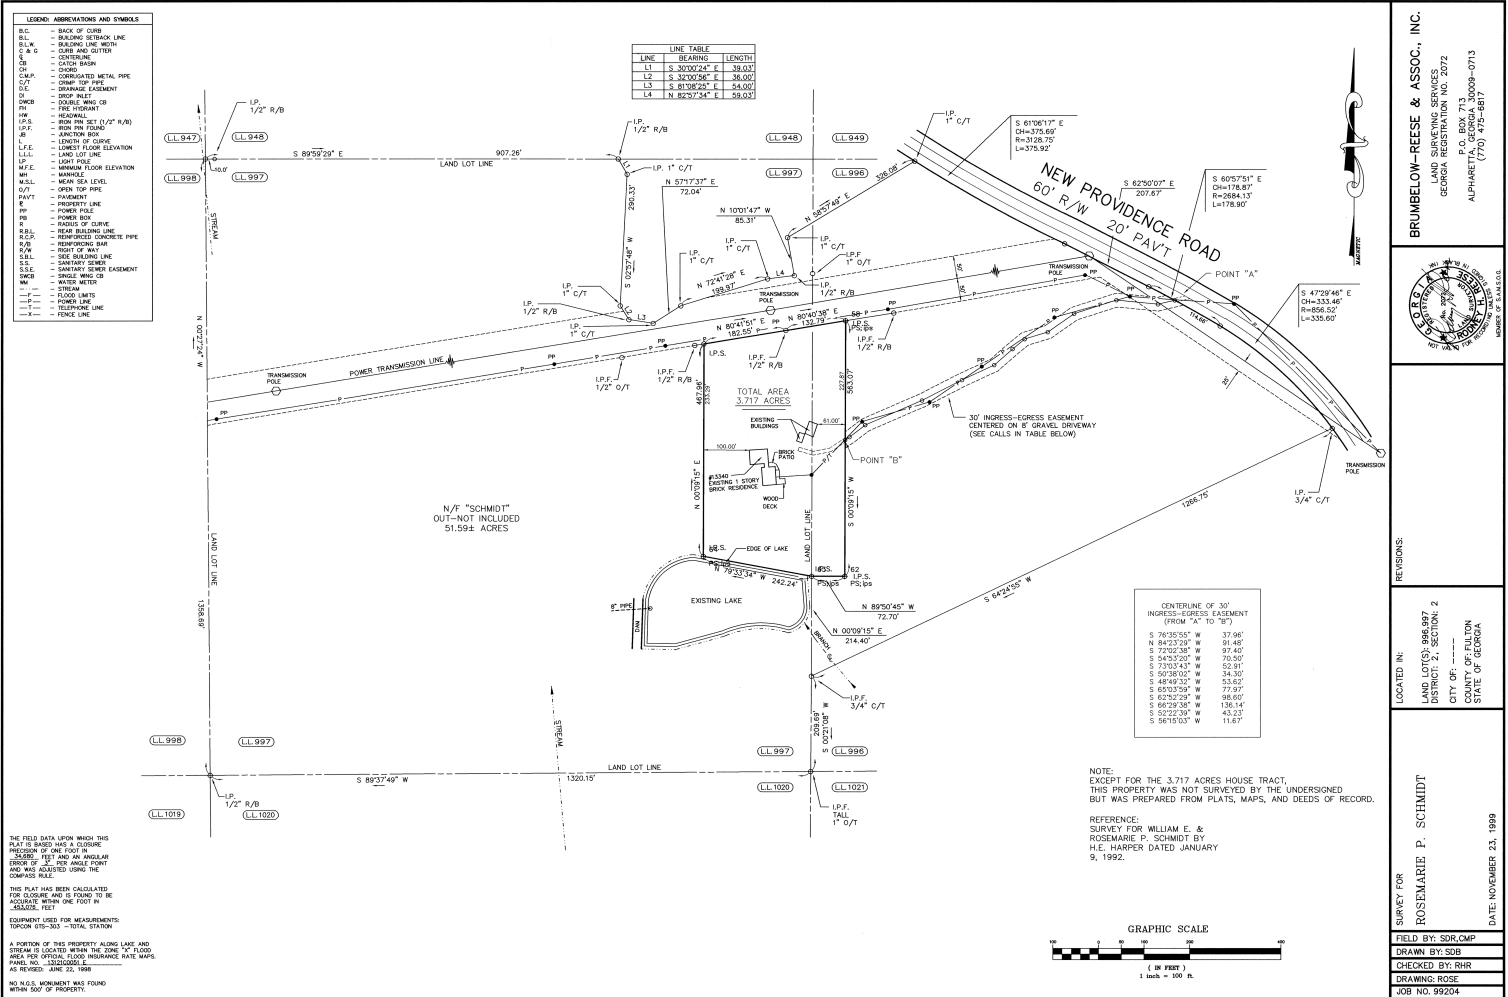

**BRUMBLOW-REESE & ASSOC., INC.**  
 P.O. BOX 713  
 ALPHARETTA, GEORGIA 30009-0713  
 (770) 475-8817



**LOCATED IN:**  
 LAND LOTS: 996-997  
 DISTRICT: 2  
 COUNTY OF: FULTON  
 STATE OF: GEORGIA

**SURVEY FOR:**  
 ROSEMARIE P. SCHMIDT


**FIELD BY:** SOR, CMP  
**DRAWN BY:** SOB  
**CHECKED BY:** RHR  
**DRAWING:** ROSE  
**JOB NO.:** 99204

