


SURVEYED: 45.749 ACRES - FM 2554 - GRAPELAND, TEXAS

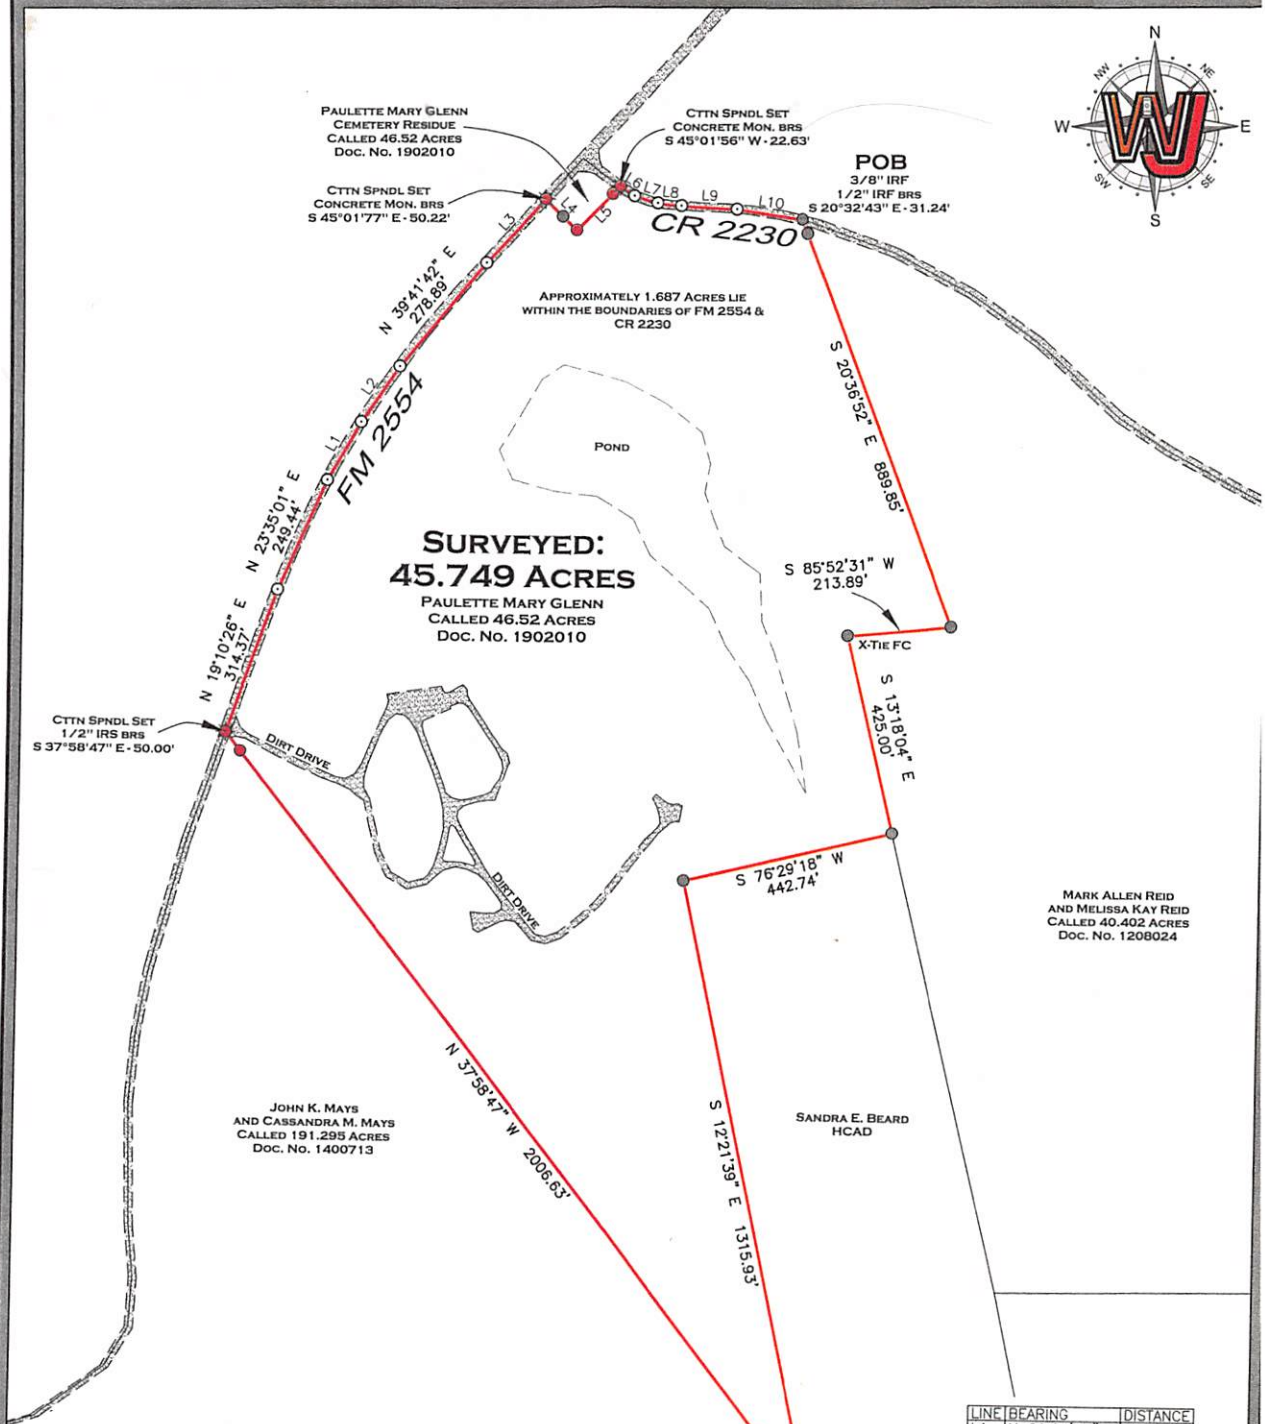

D. McLEAN SURVEY, A-56

NOTE: BEARINGS ARE BASED ON THE TEXAS STATE PLANE COORDINATE SYSTEM, TEXAS NORTH CENTRAL ZONE 4202, N.A.D. 1983.

I, CASEY JORDAN, DO HEREBY STATE THAT THIS PLAT REPRESENTS AN ON THE GROUND SURVEY MADE UNDER MY DIRECT SUPERVISION ON MAY 24TH, 2021.

REGISTERED PROFESSIONAL LAND SURVEYOR No. 6789



WALKER, WARREN, & JORDAN SURVEYING & MAPPING



10819 US HWY 69 N
TYLER, TX 75706
903-534-9000

TBPELS FIRM NO. 10025300

PROJECT MANAGER: BLOCKER
ADDRESS: FM 2554
CITY/COUNTY: GRAPELAND, HOUSTON, CO.
SURVEY/ABSTRACT NO.: A-56
SUBDIVISION: N/A
LOT/BLOCK NO.: N/A
CLIENT: PAULETTE GLENN

PREPARED BY: C.D.B. ON MAY 24TH, 2021

JOB No. 21-0619

250 0 250
SCALE: 1" = 250'

★ = COTTON SPINDLE FOUND/SET

● = 1/2" IRON ROD FOUND/SET

FENCE — X — X — X — X — X —

OVERHEAD ELECTRIC LINE —

WM = WATER METER X = IRRIGATION VALVE

WP = POWER POLE X = WATER VALVE

MM = MANHOLE

GM = GAS METER

EM = ELECTRIC METER

TE = TELE. PEDESTAL

U = U.G. ELECTRIC

C = CABLE BOX/PEDESTAL

S = SEPTIC LID/EQUIPMENT

PROP = PROPANE TANK

A = AIR CONDITIONER

P = POINT FOR CORNER