





EXISTING 1ST FLOOR PLAN 1
 WITH WALLS REMOVED AS SHOWN
 1/4"=1'-0" 21/16" SF

WEST UTICA STREET

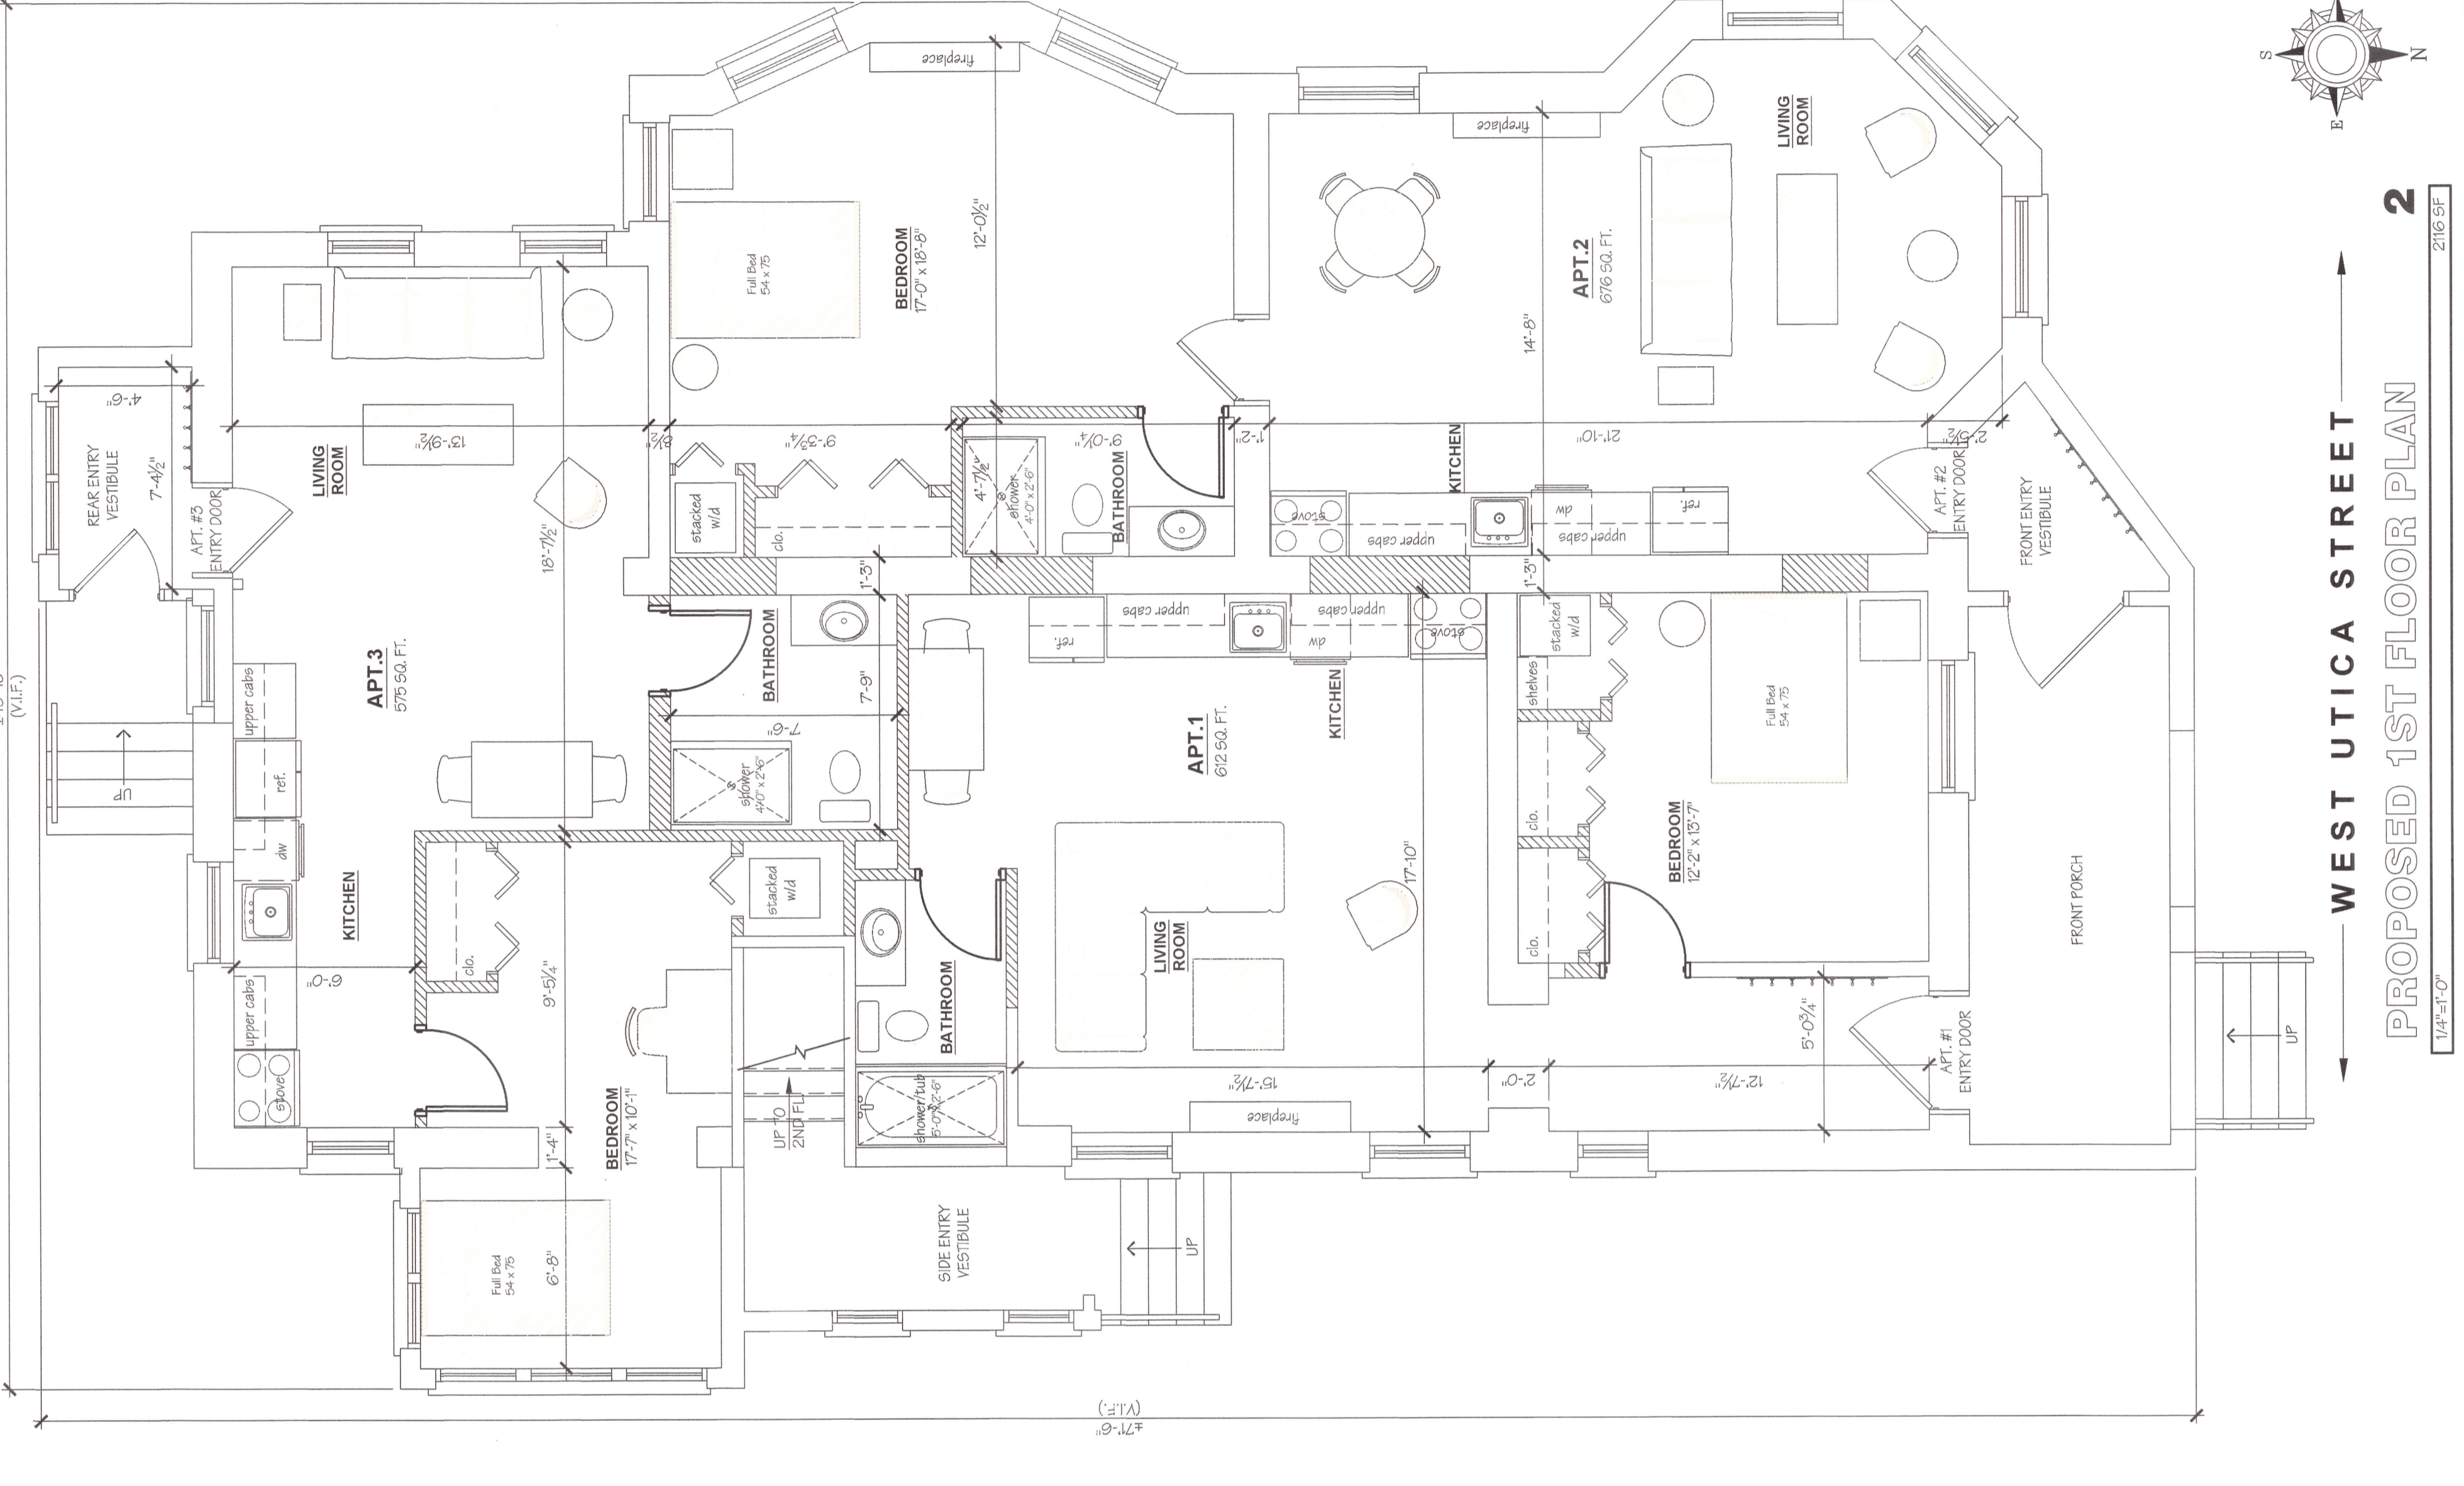

PROPOSED 1ST FLOOR PLAN 2
 1/4"=1'-0" 21/16" SF

WEST UTICA STREET

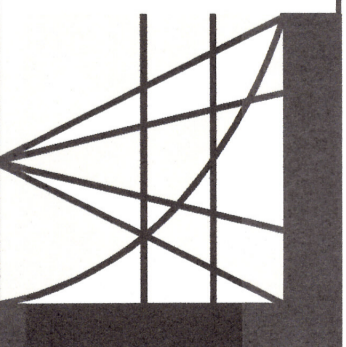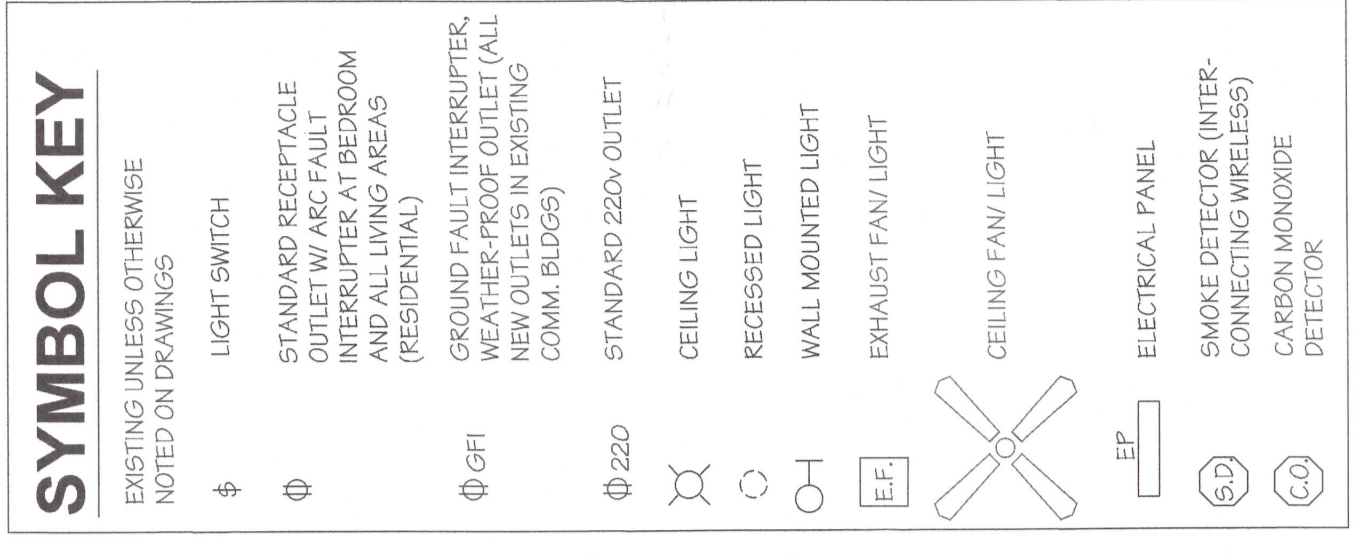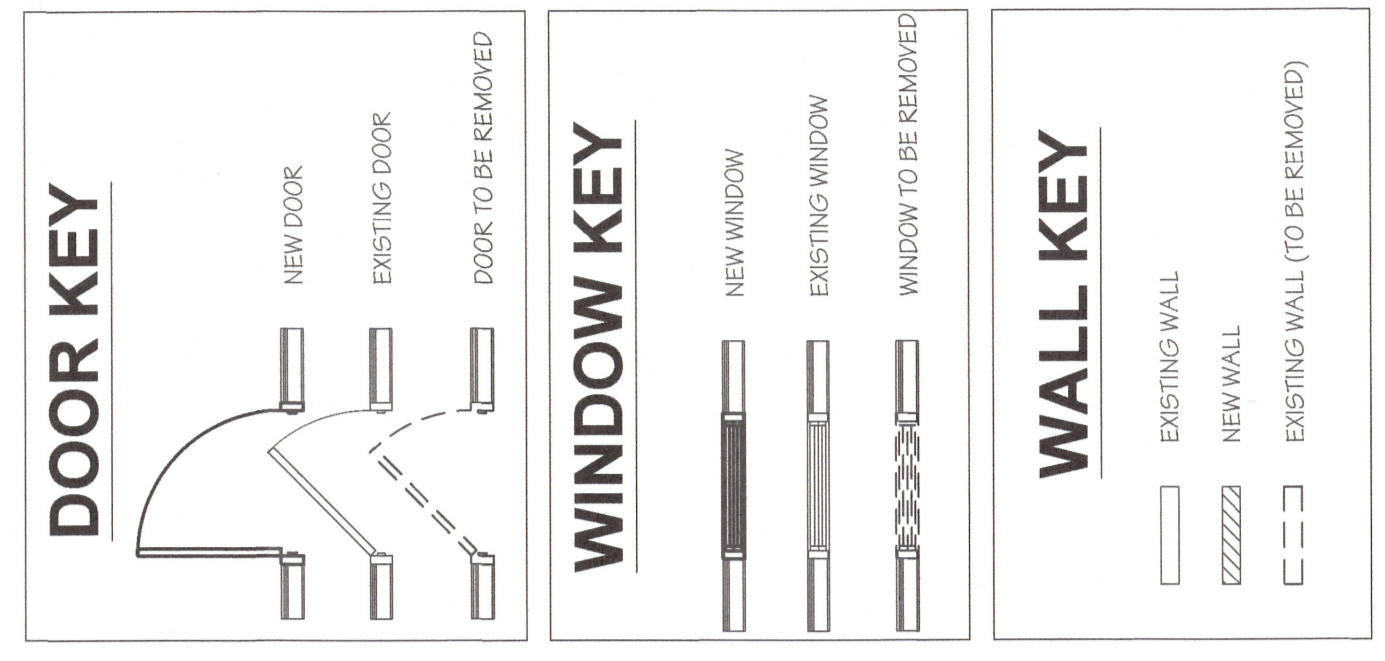

LYDON ARCHITECTURAL SERVICES, P.C.

PERMIT SET 04/05/2022

EXISTING & PROPOSED FLOOR PLANS
 CHANGE OF OCCUPANCY & ALTERATIONS-LEVEL 2
 HARVEY SIEGEL, 88 W. UTICA ST., BUFFALO, NEW YORK 14209

A2
 22HSL1